


Kjölset

2028





Odontologisk institutt

Geitmyrsvn. 69


Handwritten signature

NO: B41 
17B: 0N

anf. juli 88
ET

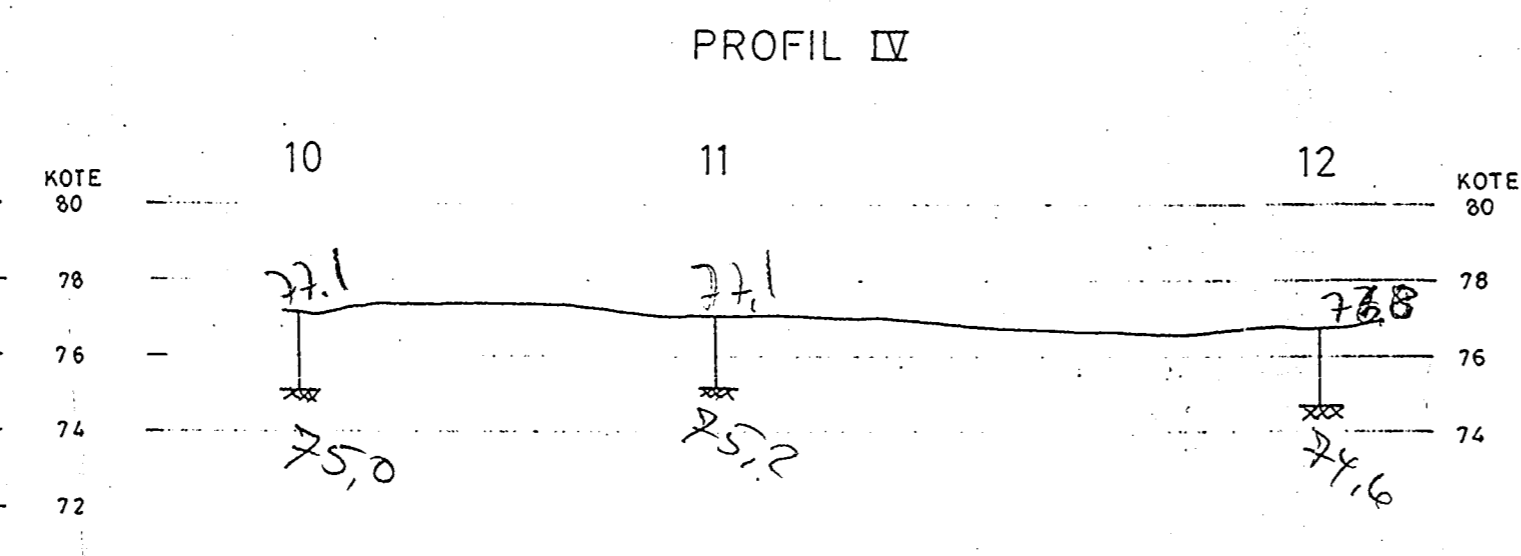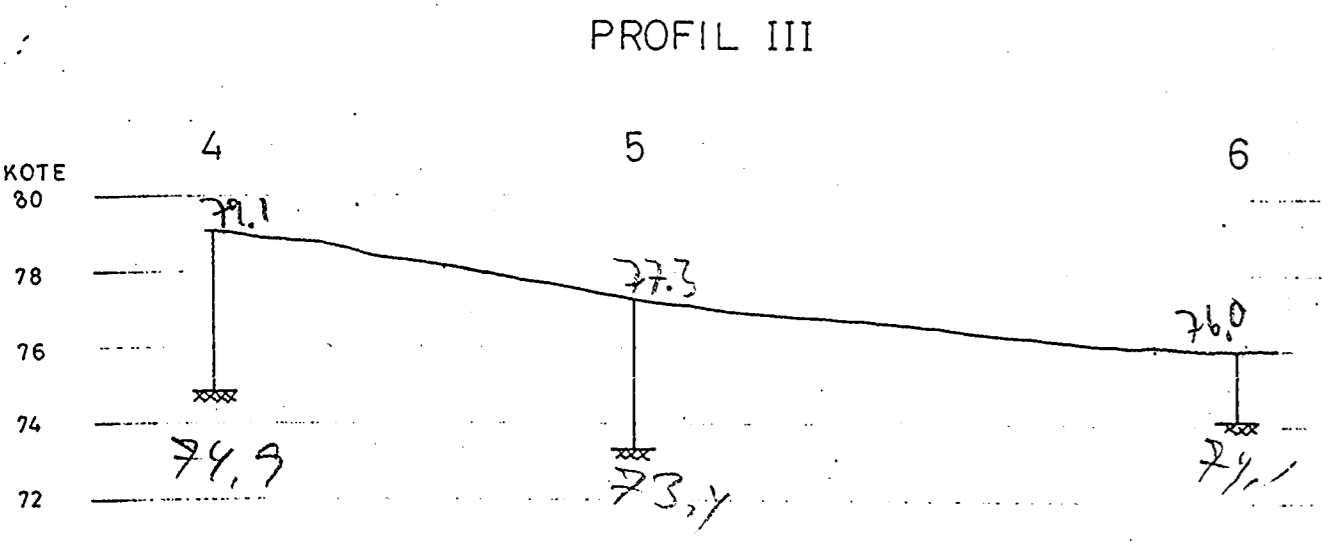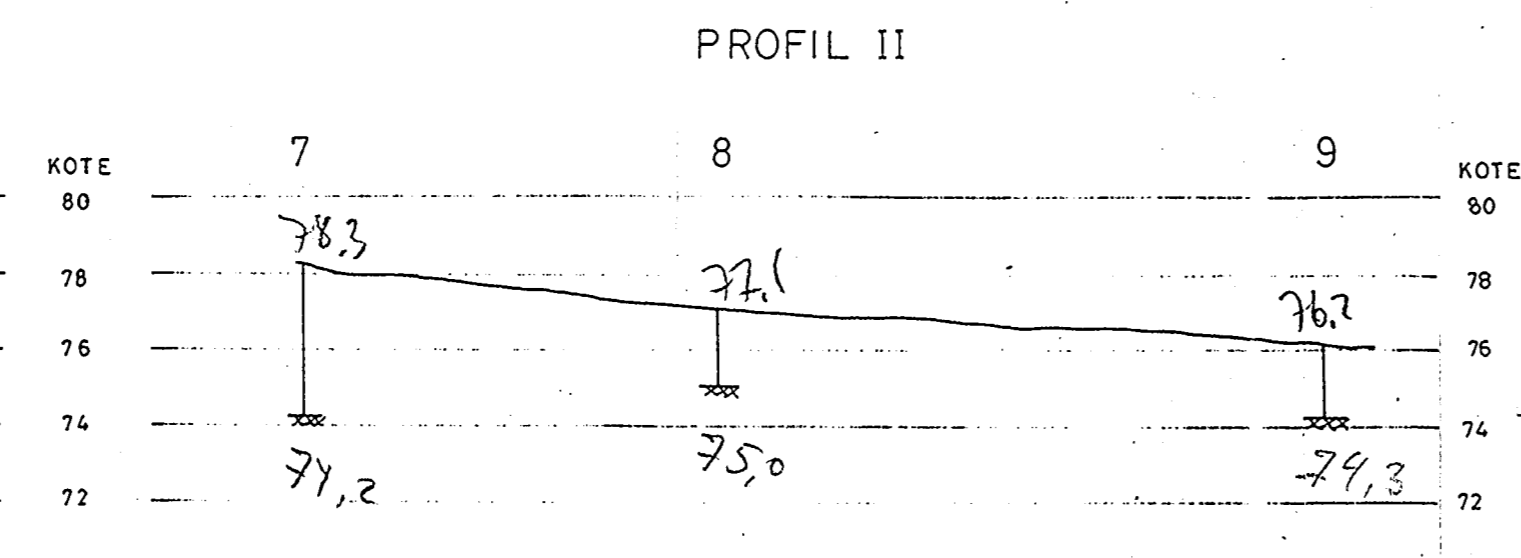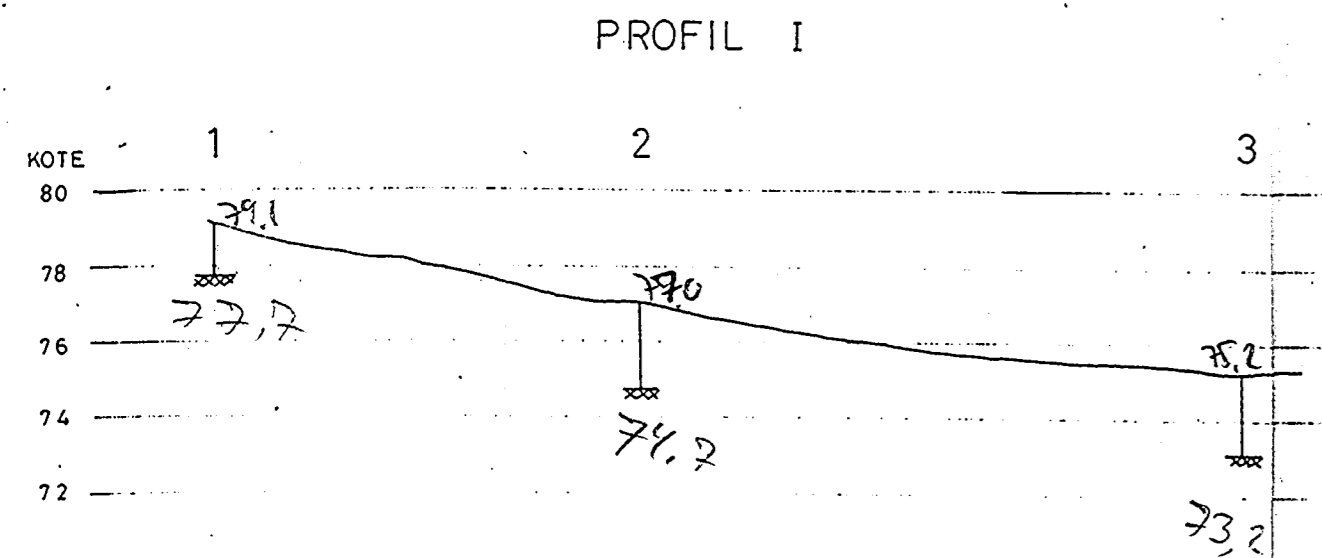

	bellh	Terh	bar d.
1	77.7	79.1	1.4
2	74.7	77.0	2.3
3	73.2	75.2	2.0
4	74.9	79.1	4.2
5	73.4	77.3	3.9
6	74.1	76.0	1.9
7	74.2	78.3	4.1
8	75.0	77.1	2.1
9	74.3	76.2	1.9
10	75.0	77.1	2.1
11	75.2	77.1	1.9
12	74.6	76.8	2.2

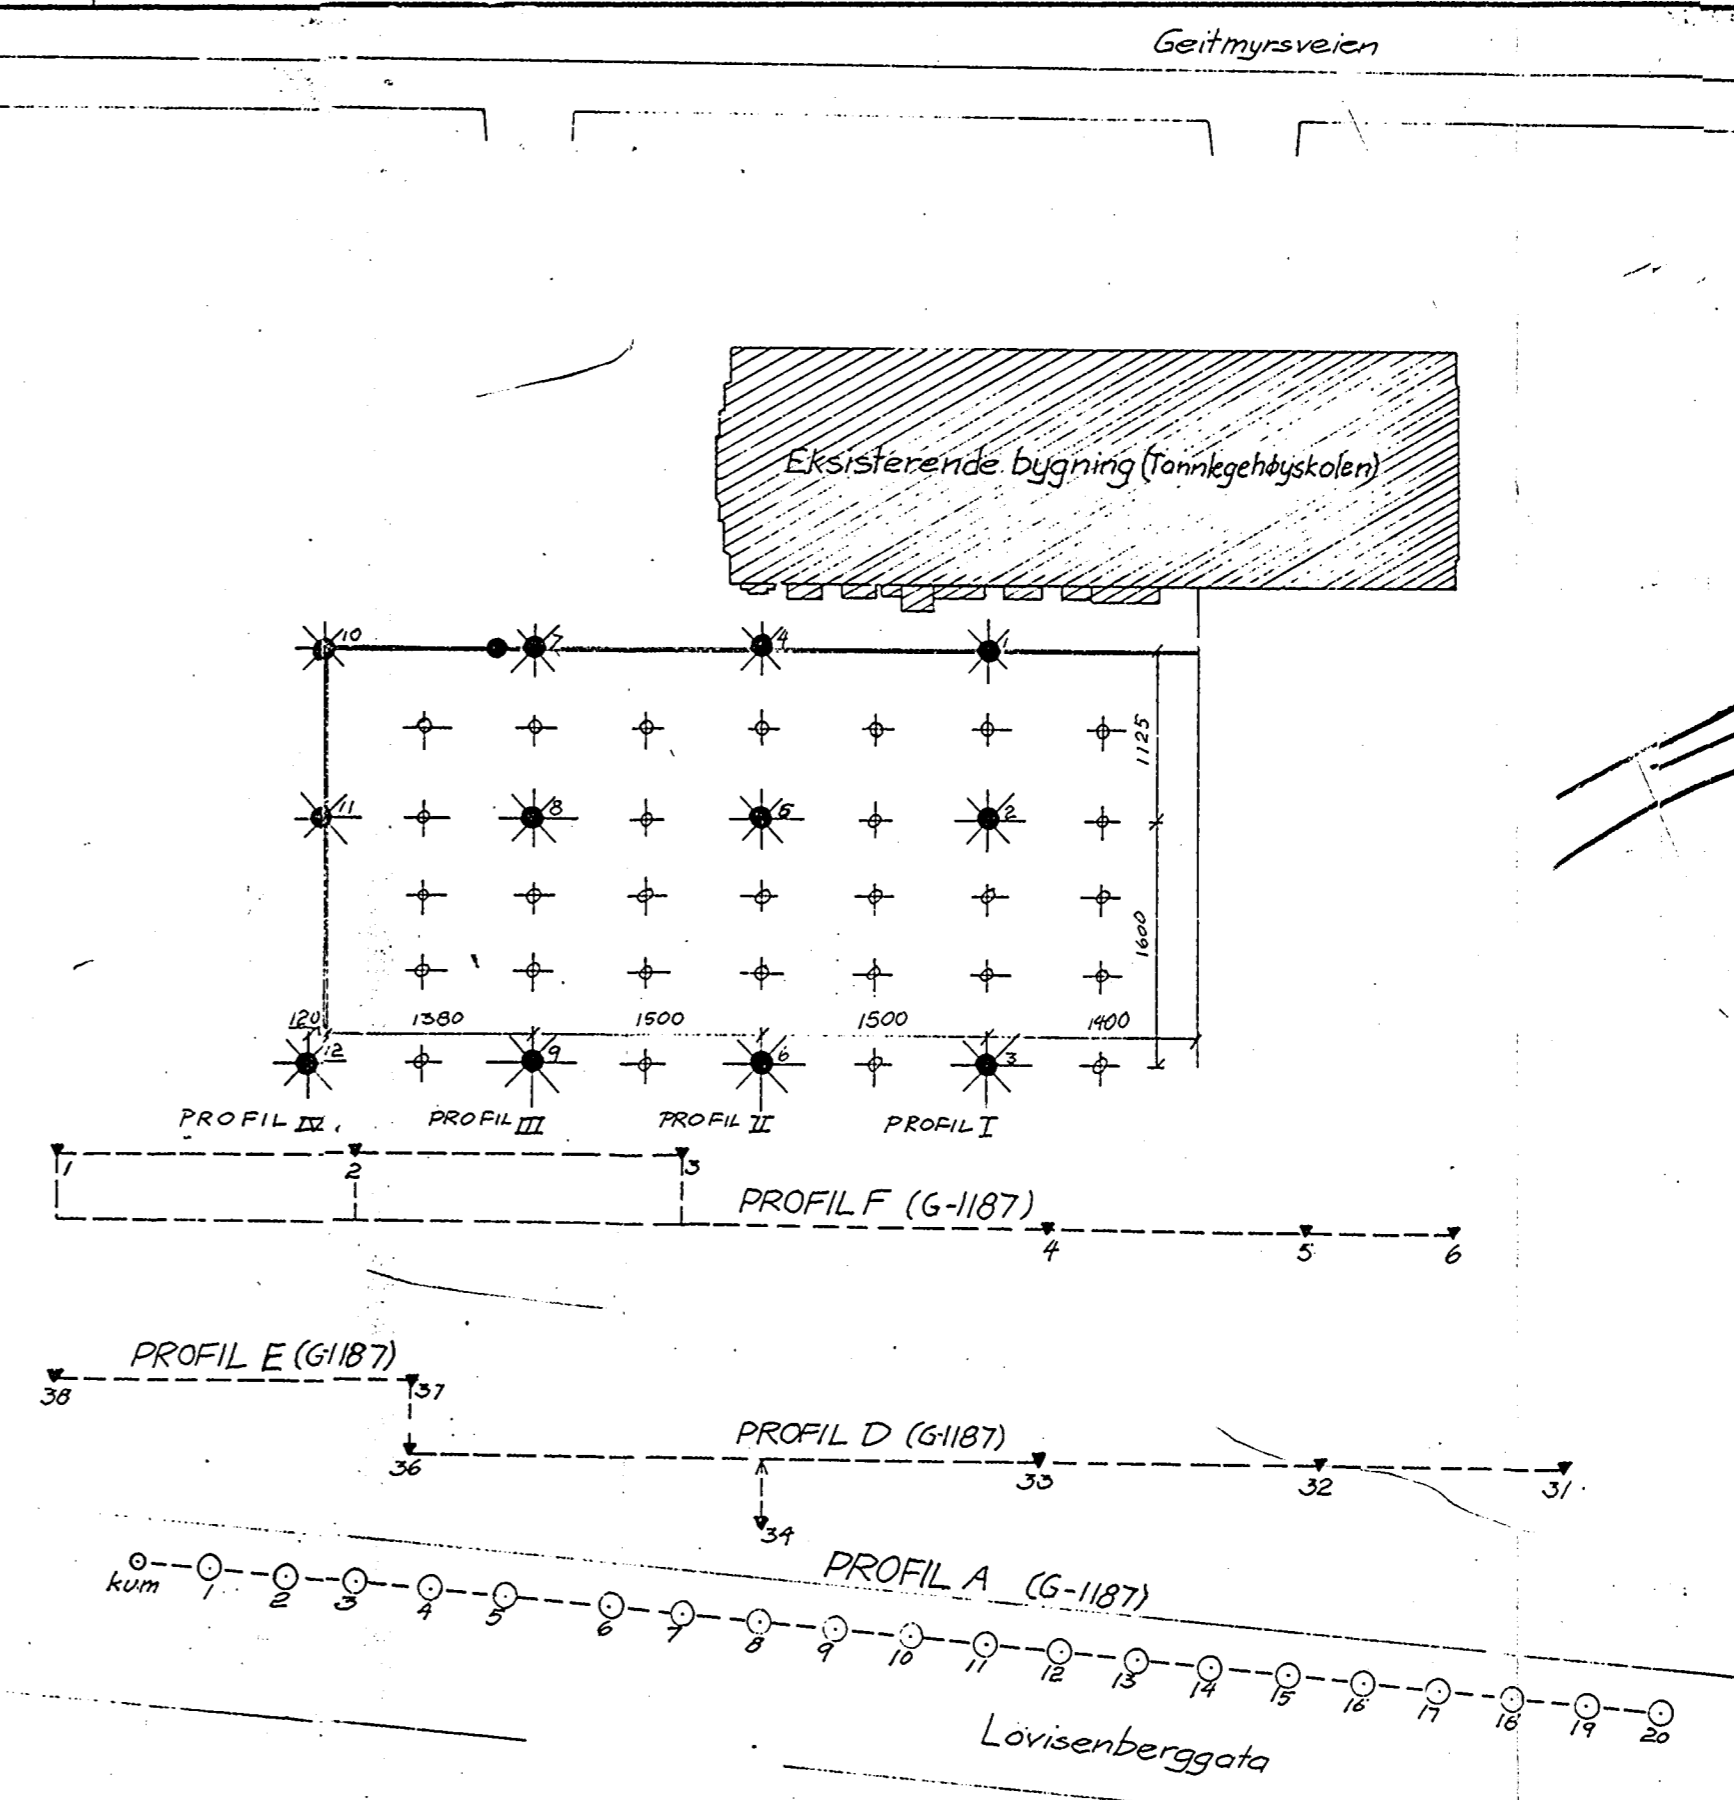

Grunnlag:
 Arkitekt Jarle Berg's tegning 303-09 av 21.9.70.
 som er forminsket fra 1:100 til 1:500,
 samt vår tegning 1157-1 av 30.12.65.

c			
b			
a			
Rev.	Dato	Sign.	
Byggherre: Statens Bygge- og Eiendomsdirektorat			
Anlegg: Odontologisk institutt			
Sted: Geitmyrsveien, Oslo			
Situasjonsplan		Målestokk 1:500	Målt LP des.-70
		Beregn. Tegn. RBW	des.-70
		Klr.	
a/s Stillingentor O. Kjøseth FORUNDERSØKELSER FOR BYGG OG ANLEGG		Tegn. nr. 2028-9	
OSLO 37 97 85	BERGEN 18 708	KR.SAND S. .3071	