

N O T E B Y

4180

Ammerudvn. 27 - 35

67:ON






M:1:1000


4180
del aut...
175

fos tørrskorpe

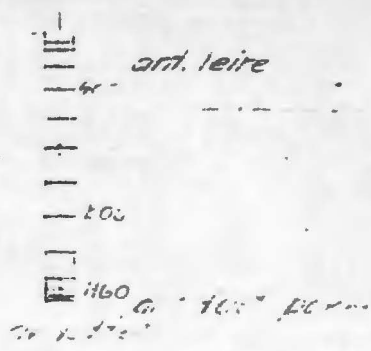

Profil D-D

M₁=1:200, M₂=1:200

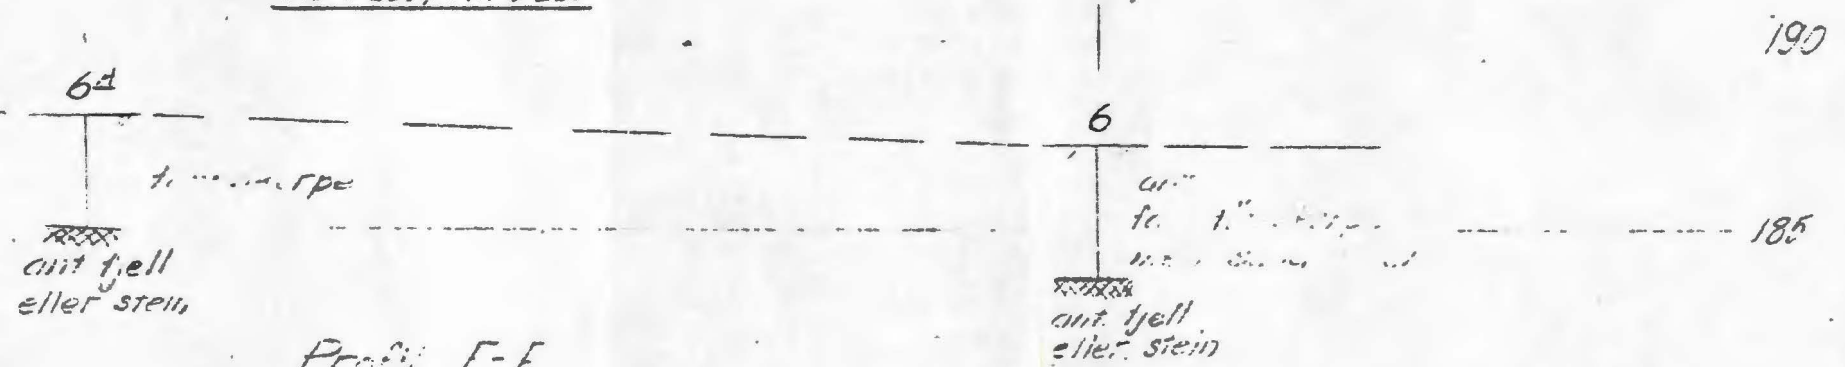

Profil E-E

M₁=1:200, M₂=1:200

Proveserie I. H. 18.11

8E

Skjær fasthet K i t/m^2

Dypl. i m	W									H	S	O	Merkning
	1	2	3	4	5	6	7	8	9				
1.0	26.5	42.6	23.0	2.0	0.9	2.0				Tørrskorpeleire			
2.0	30.2	45.7	4.0	4.0	2.0	1.9				Leire, noe mjellig			
2.9	31.6	46.7	3.7	5.4	1.9				Leire, noe mjellig				
4.0	32.5	47.3	3.1	5.4	1.9				Leire, noe mjellig				
5.0	35.5	48.6	3.4	5.4	1.9				"				
6.0	20.0	45.5	3.7	4.0	0	1.9				Leire, i			
7.0	34.1	48.9	3.4	4.8	0	1.9				Leire, i			
8.0	34.2	48.2	3.5	5.0	0	1.9				Leire, i			

14
100
100
200
300
400
600
orslettet

4180
del av tgn. - /