


Haukelid

10/85

Håvard Martiisens v.
Rommen "BBS"

*NO:010
955

NO. 10

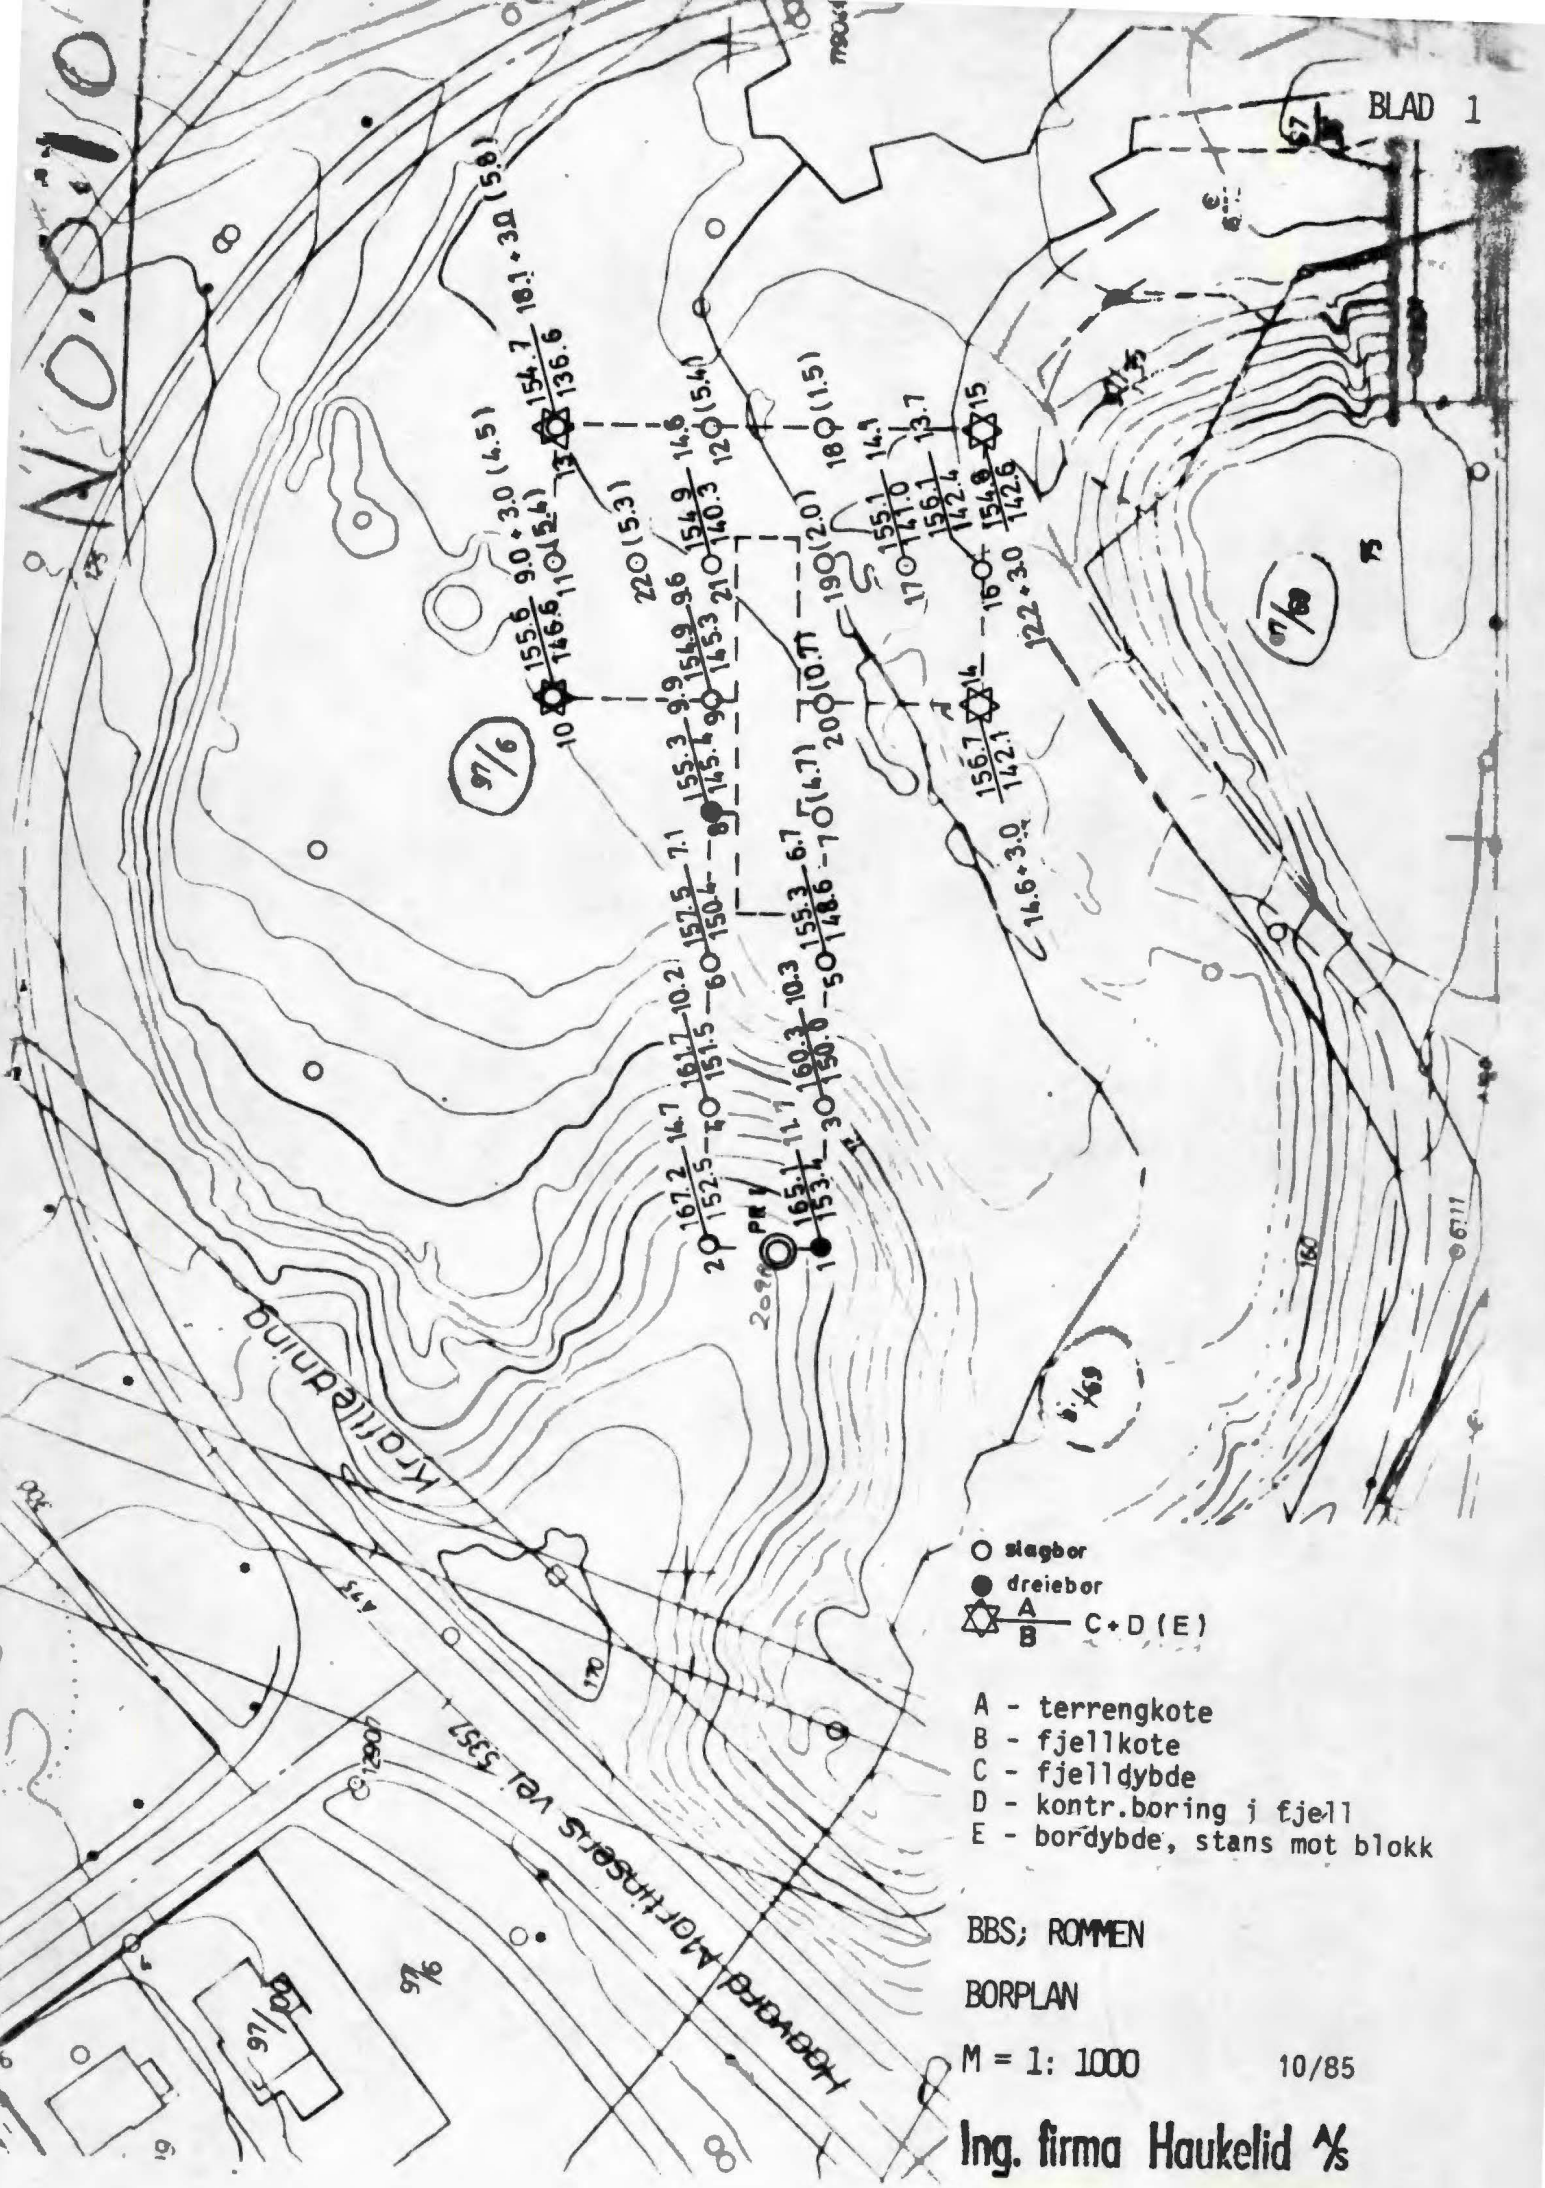

- slagbor
- dreiebor
- △ A
B — C+D (E)

- A - terrengkote
- B - fjellkote
- C - fjelldybde
- D - kontr.boring i fjell
- E - borydybde, stans mot blokk


BBS; ROMMEN

BORPLAN

M = 1: 1000


10/85

Ing. firma Haukelid &

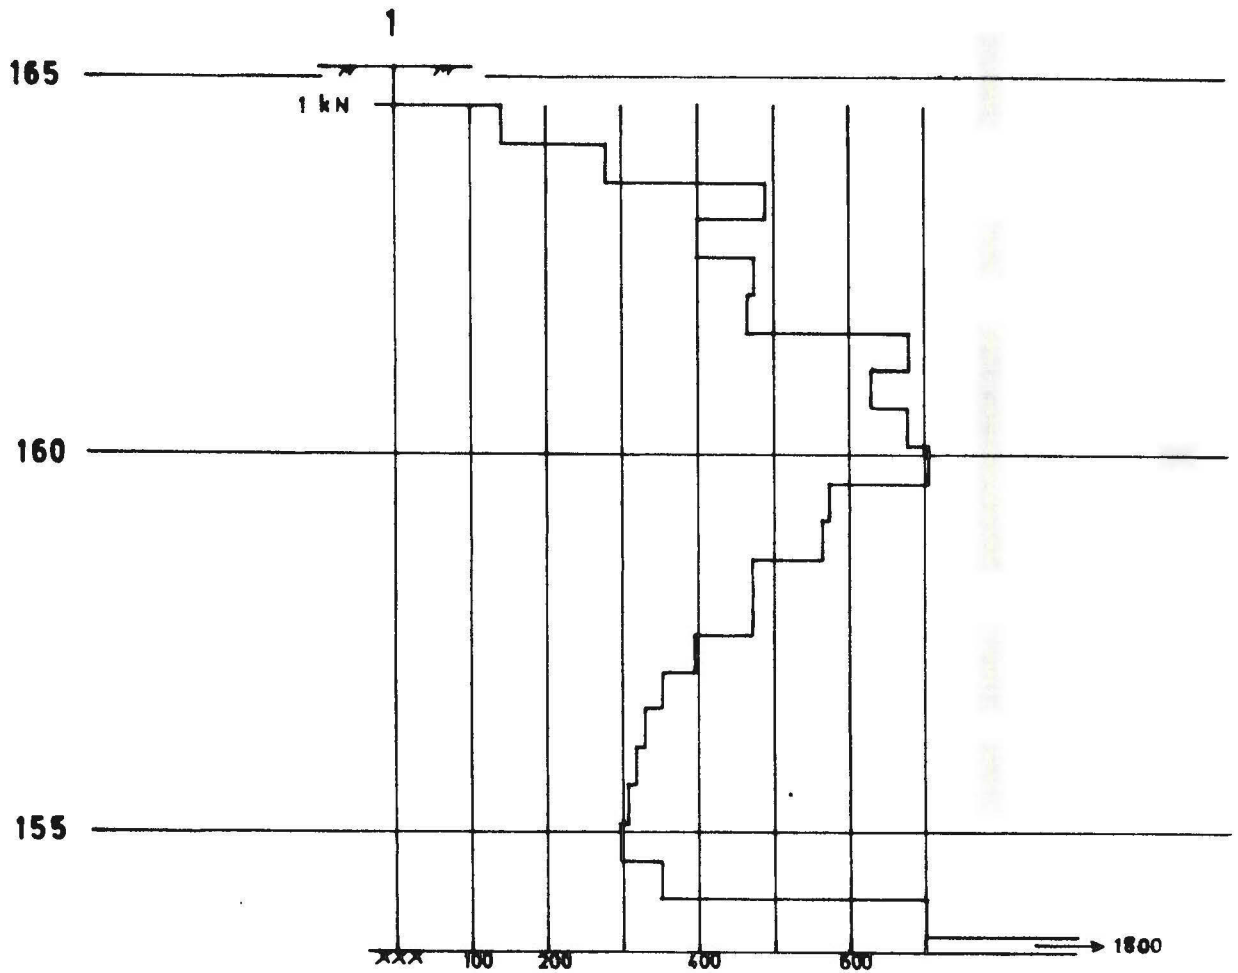

Dato	Konstr./Tegnet	Godkjent	Målestokk	DREIEBORDIAGRAM	
23.4.85	O.M.		1 : 100	Estatning for:	Estatet av:
NYBYGG FOR B.B.S., ROMMEN				Ing. firma Haukelid $\frac{1}{2}$	
Henvielse: 10/85		Beregning:			


R. A. nr. 1448, 7/8 1405, NS 1417.




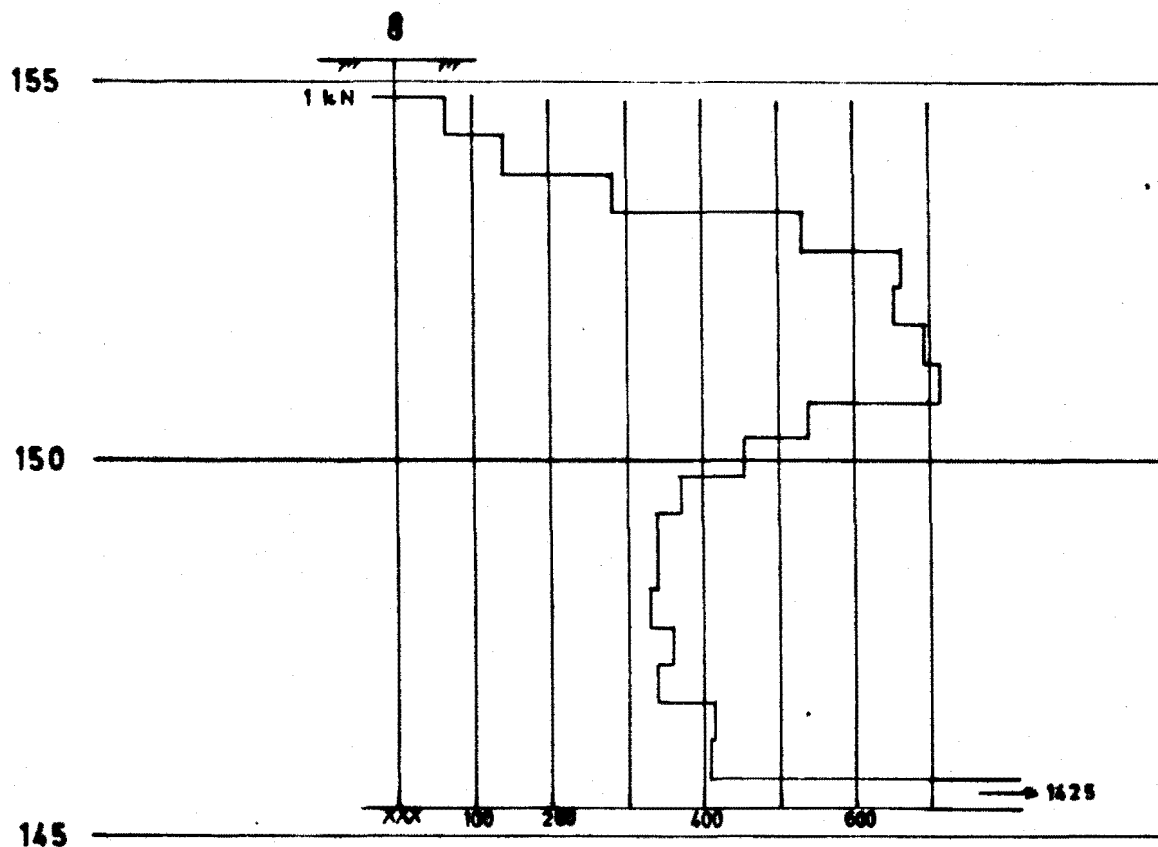



Dato	Konstr./Tegnet	Godkjent	Målestokk	DREIEBORDIAGRAM	
23.4.85	O.M.		1 : 100	Ersatning for:	Ersattet av:
NYBYGG FOR B.B.S., ROMMEN				Ing. firma Haukelid & Søn	
Henvisning: 10/85		Beregning:			

R. A. nr. 1448. NS 1402. NS 1417.

NO. 10

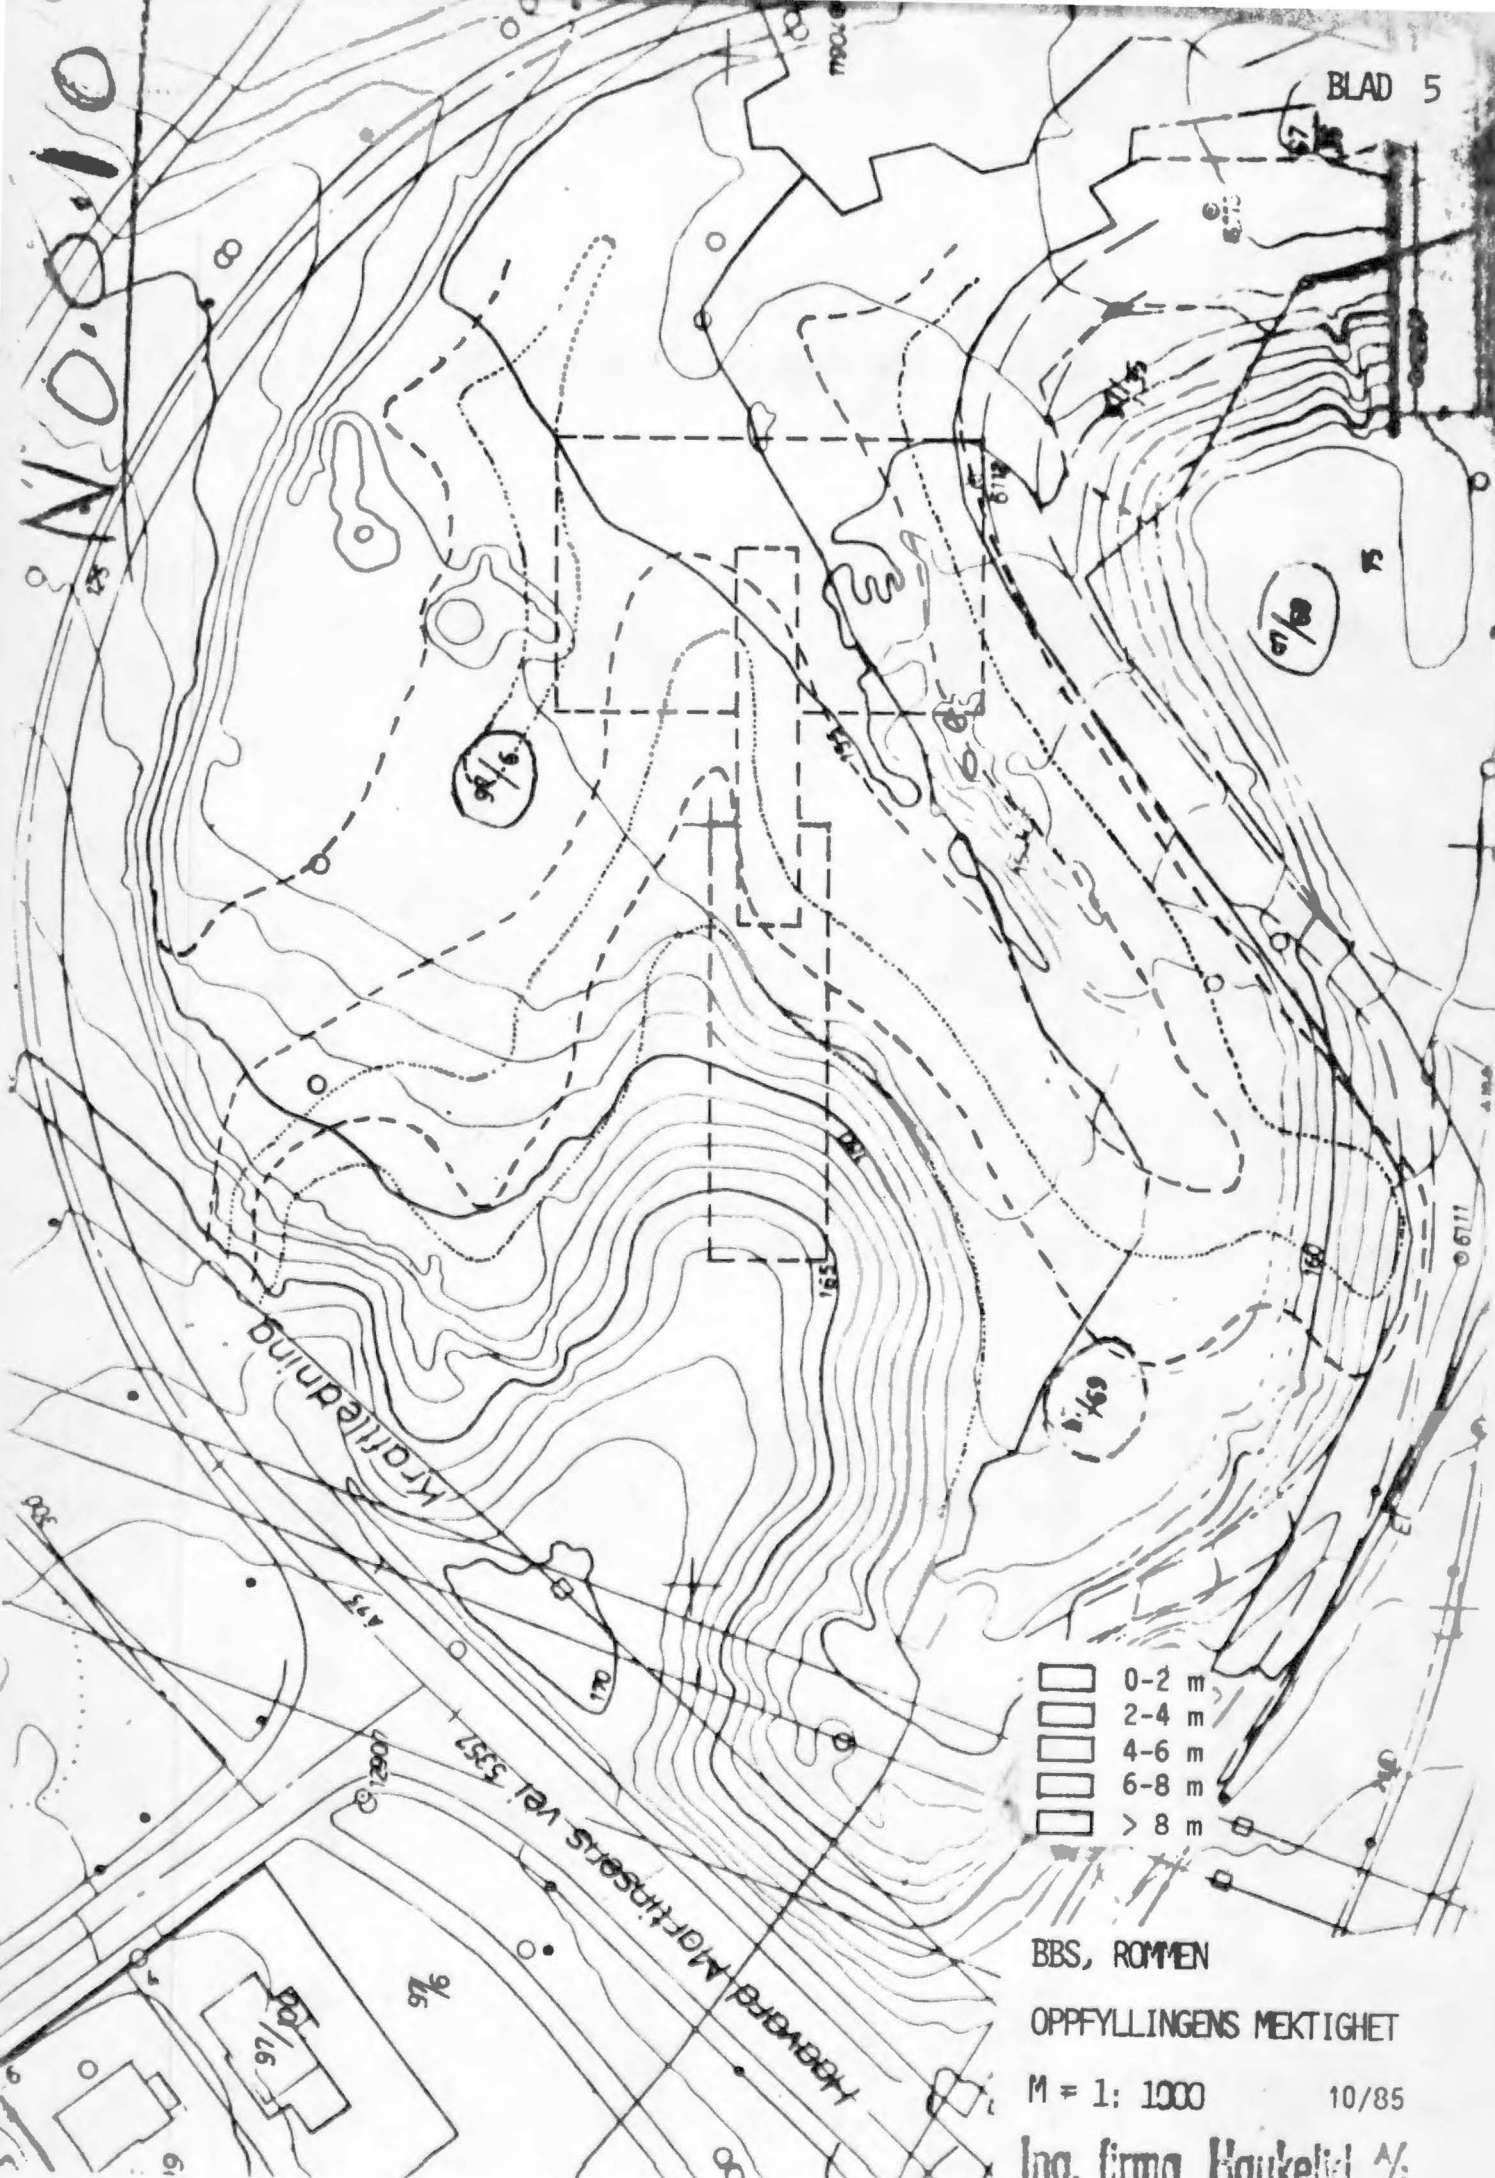

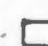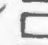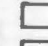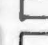-  0-2 m
-  2-4 m
-  4-6 m
-  6-8 m
-  > 8 m

BBS, ROMMEN

OPPFYLLINGENS MEKTIGHET

M = 1: 1000

10/85

Ing. firma Haukelid AS