

3-B


312N

NOC6

NOTEBY 5899-3
1966

Proj. bygg.

85

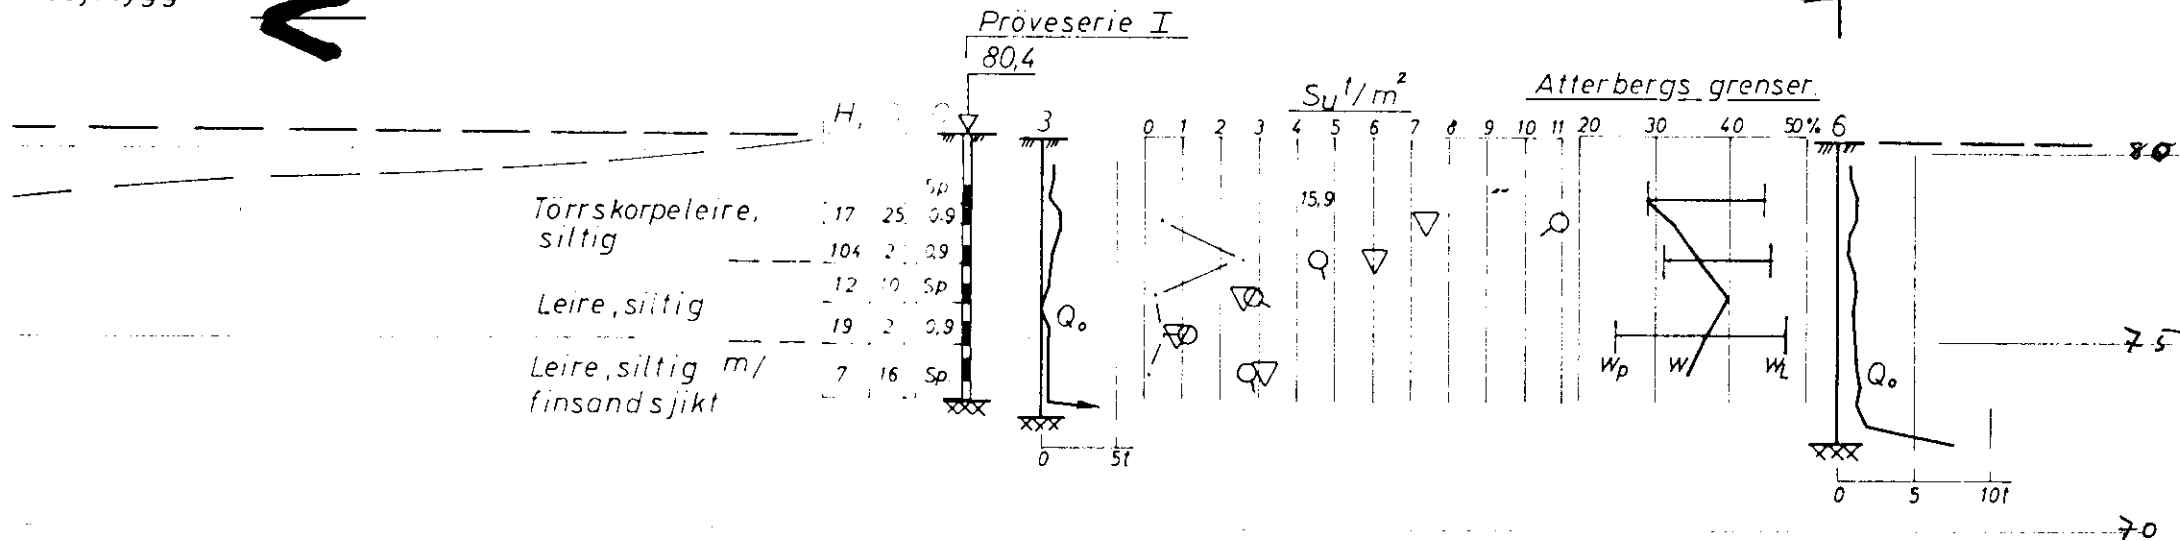

80

75

70