

331 N


ROFIL A-A

1:200 N.H. = 1:200

SO: D 1 III

Prøveserie III

Merknad	W	V	F	H1	H2	K	O	pH	Σ	Typ
										lin
Fylling, sand, teakstein etc.	31.5	41.7						73.0	1.74	4.0
Finmo m/ frosserter	82.2	65.4						73.0	5.7	1.5
"								5.5	1.45	2.0
"								5.5		2.5
Fin mosand og miale	34.8	48.3					2.5	6.8	1.87	3.5
Finmo m/ grov humus	45.8	52.5					3.0	6.8	1.51	4.0
Finmo m/ miale								7.1		4.5
"	40.8	52.0		75	774		8.0	7.0	1.80	5.0
"								6.9		5.5
Finmo og miale, leir bid.	35.1	57.0		17	210		2.5	7.0	1.81	4.0
Miale og finmo, leir bid.	39.1	51.4	(45)	21	149	(3.5)	1.8	7.0	1.82	7.0
"	37.3	42.9	(43)	20	158	(3.7)	1.5	7.0	1.83	2.0

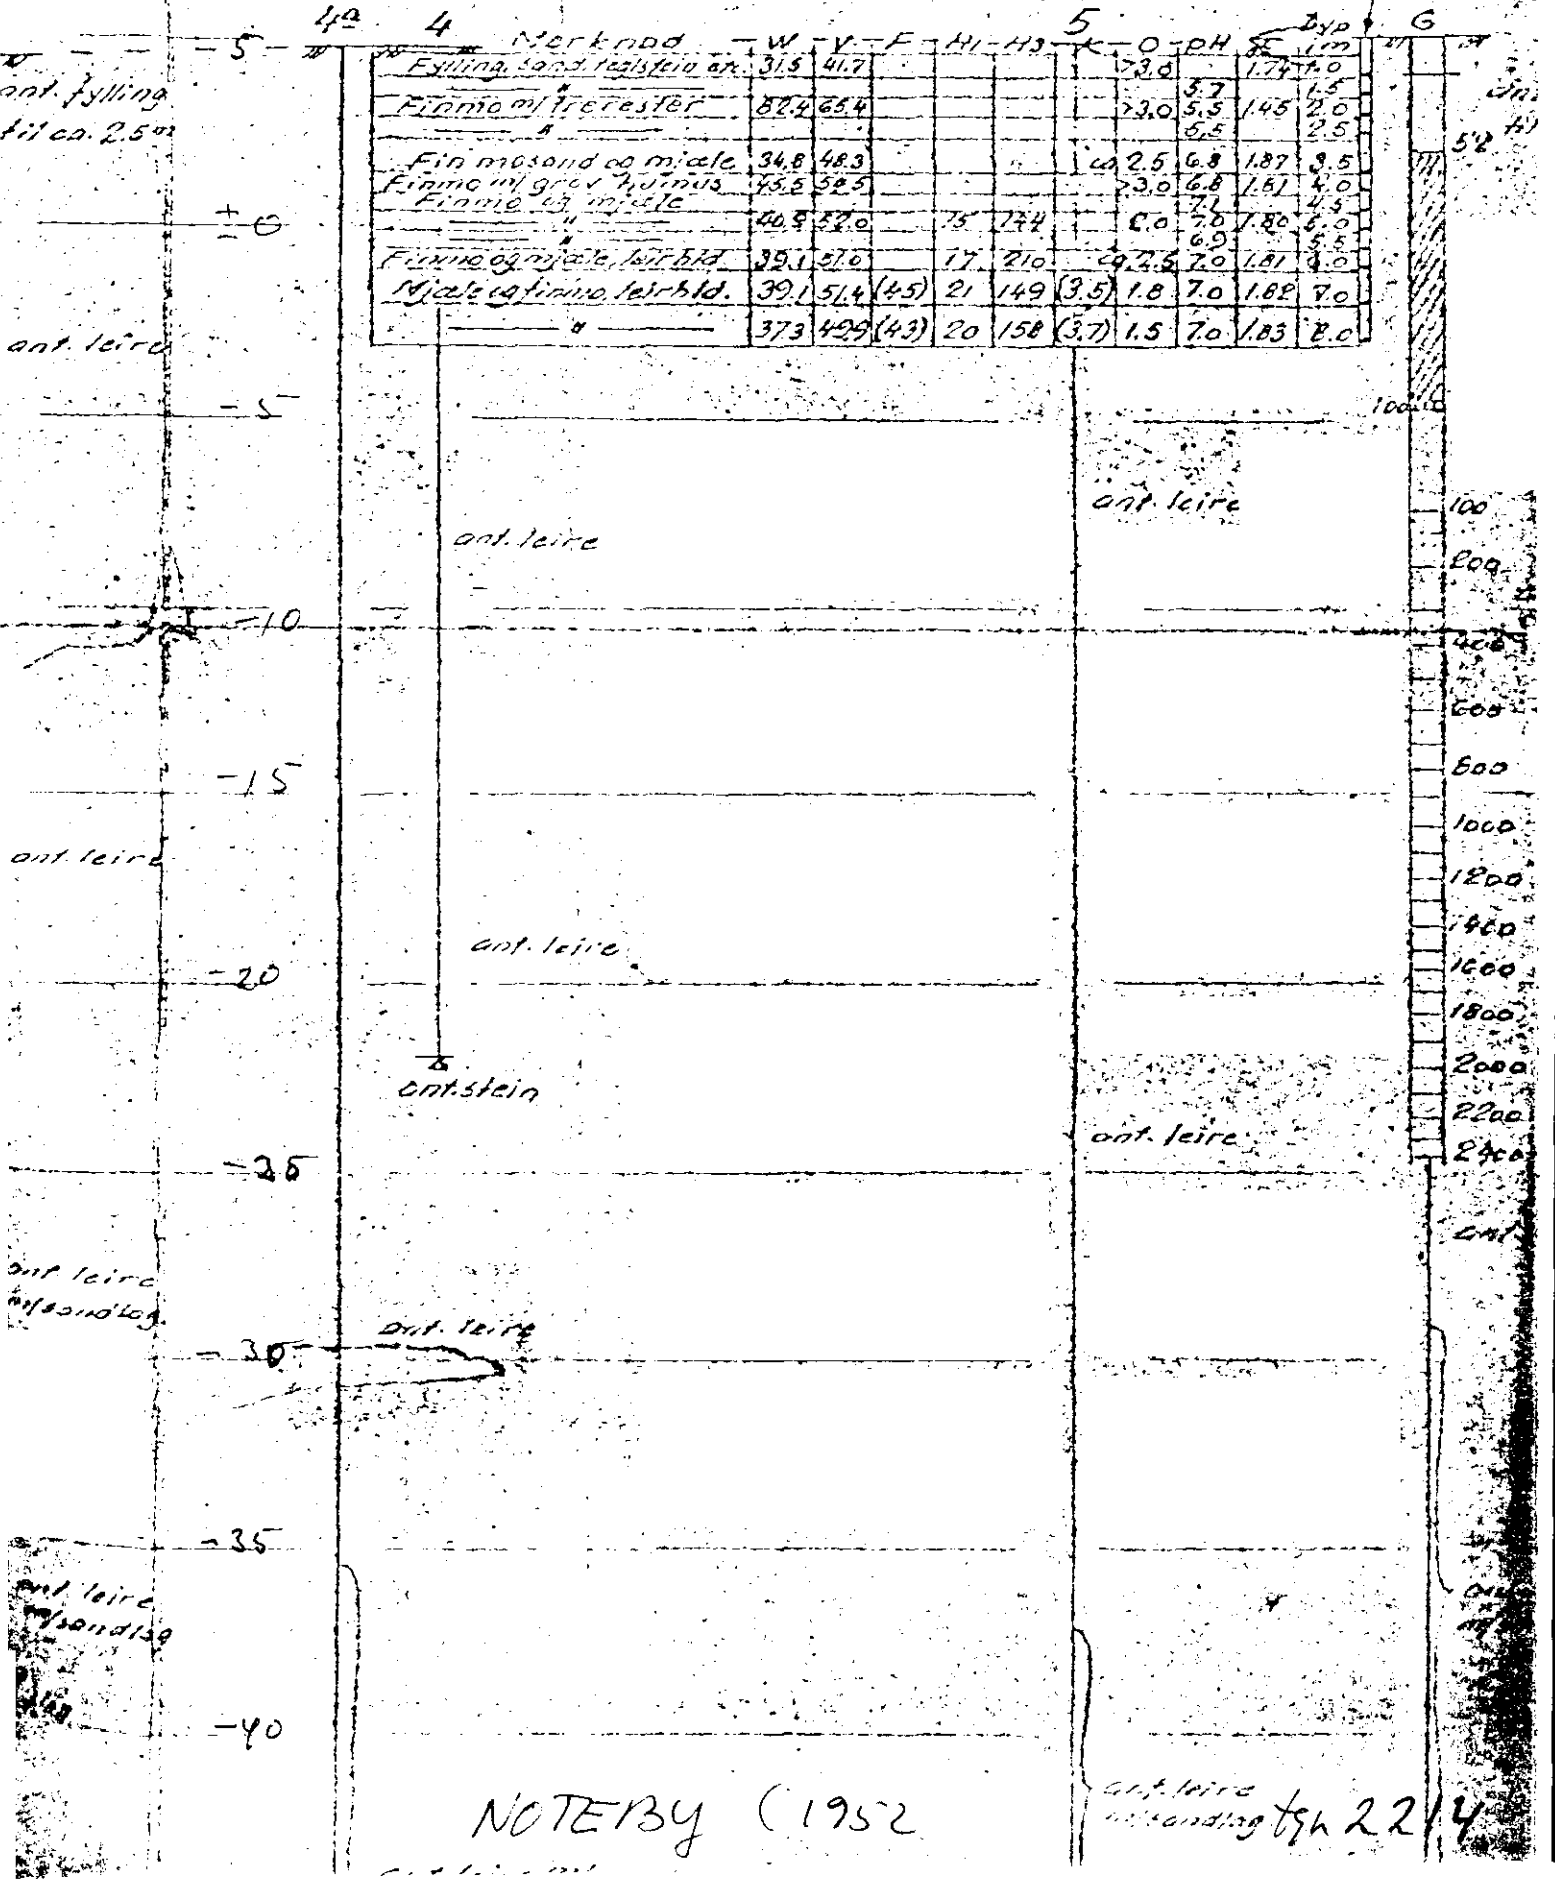

NOTER By (1952)

ant. leire m/sandlag tgh 22/4