

G E O T E A M

6018

Svoldergaten 7

* SV: A1IV

85 ~~8~~

Handwritten notes at the top of the page, including a date "11/11/11" and some illegible text.


Handwritten notes in the upper middle section of the page.


Handwritten notes in the middle section of the page.

Handwritten notes in the lower middle section of the page.

Handwritten notes at the bottom of the page.

Handwritten notes in the top right margin.

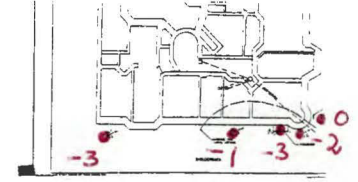

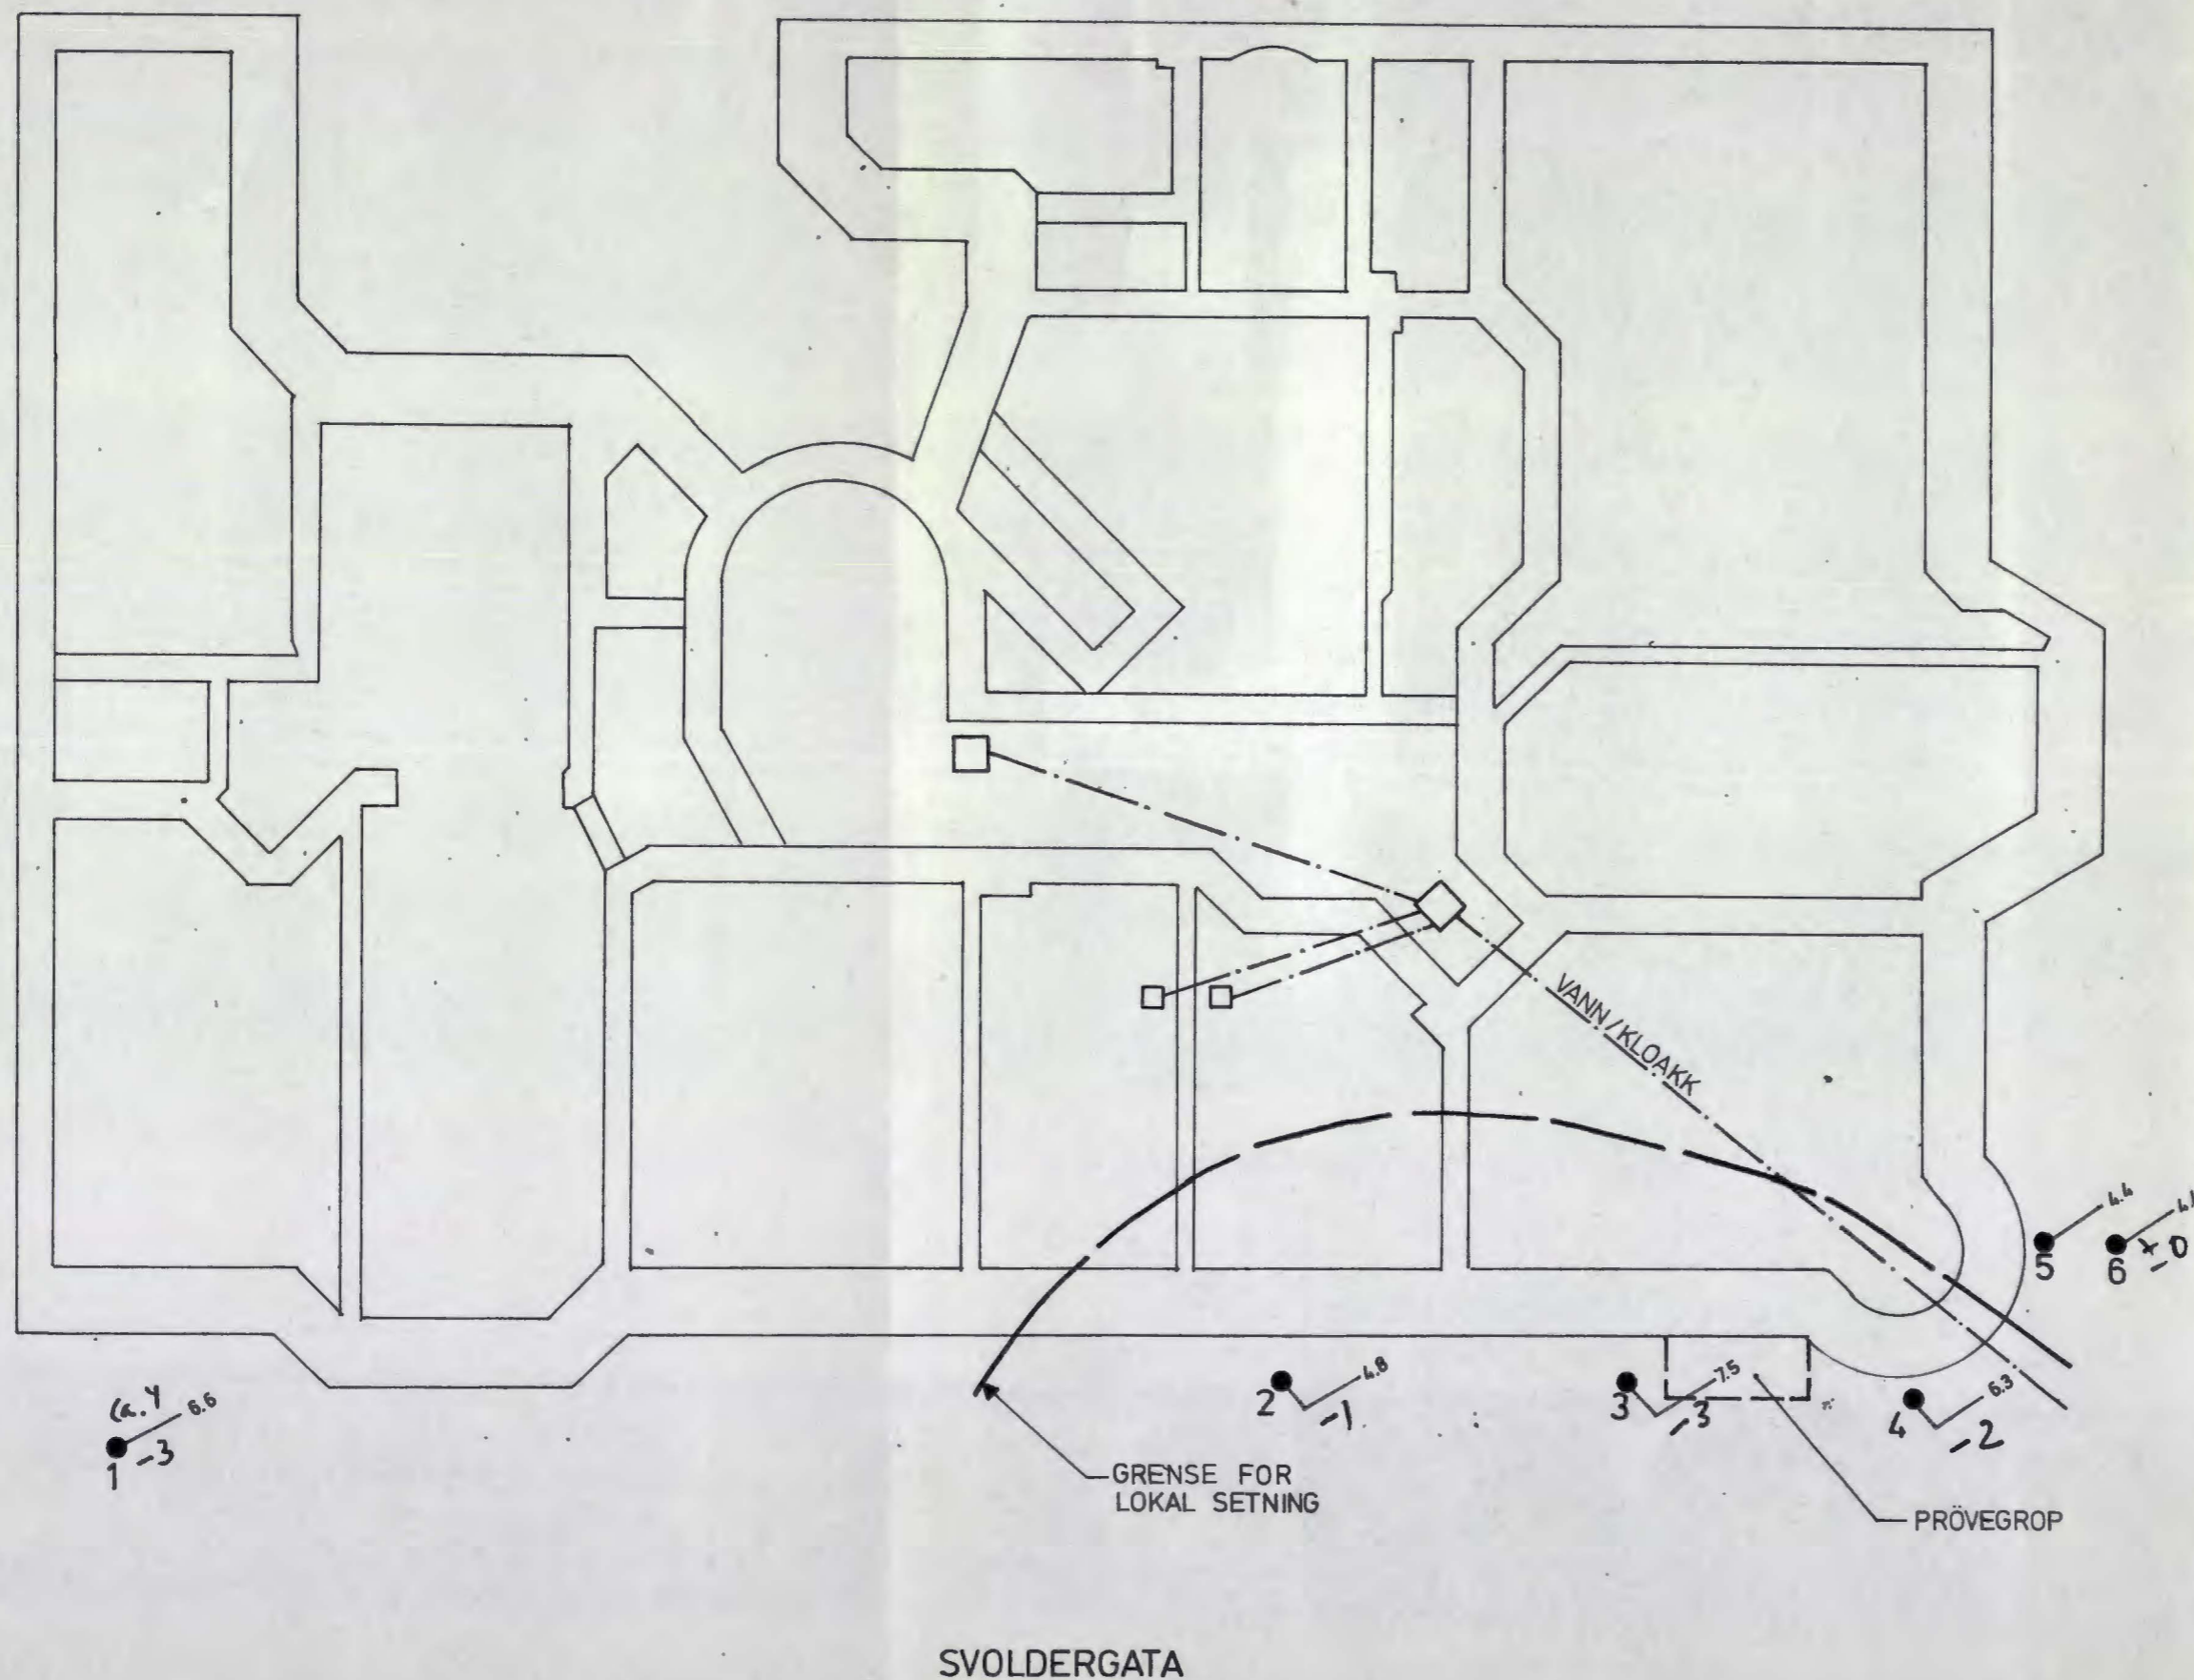

GABELS GATE

● SLAGBORING
 — TERRENGKOTE — BORET DYBDE
 — KOTE ANT. FJELL

c			
b			
a			
Rev.	Dato	Sign.	
Oppdragsgiver: T. ANDRÉ JENSEN			
Anlegg: SVOLDERGATA 7			
Sted: SKILLEBEKK			
SITUASJONSPLAN med borpunkt plassering		Målestokk	Målt.
		1:100	Beregn.
			Tegn. S.W. 16/10-79
			Kfr.
		Tegn. nr. 6018-4	