

OVERSIKT

743 - 751A


(se Bilag)

Ankertorget ~ Festningen


Kloak tunnel

(Dette er filler. Se Kopier i Arkivet: OVERSIKT
Noteby har laget transp. under oppdragsnr. 18367)

GRUNDBORINGER FOR KRISTIANIA VAND OG KLOAKVESEN I KIRKEGATEN 21-4 M 1:250.

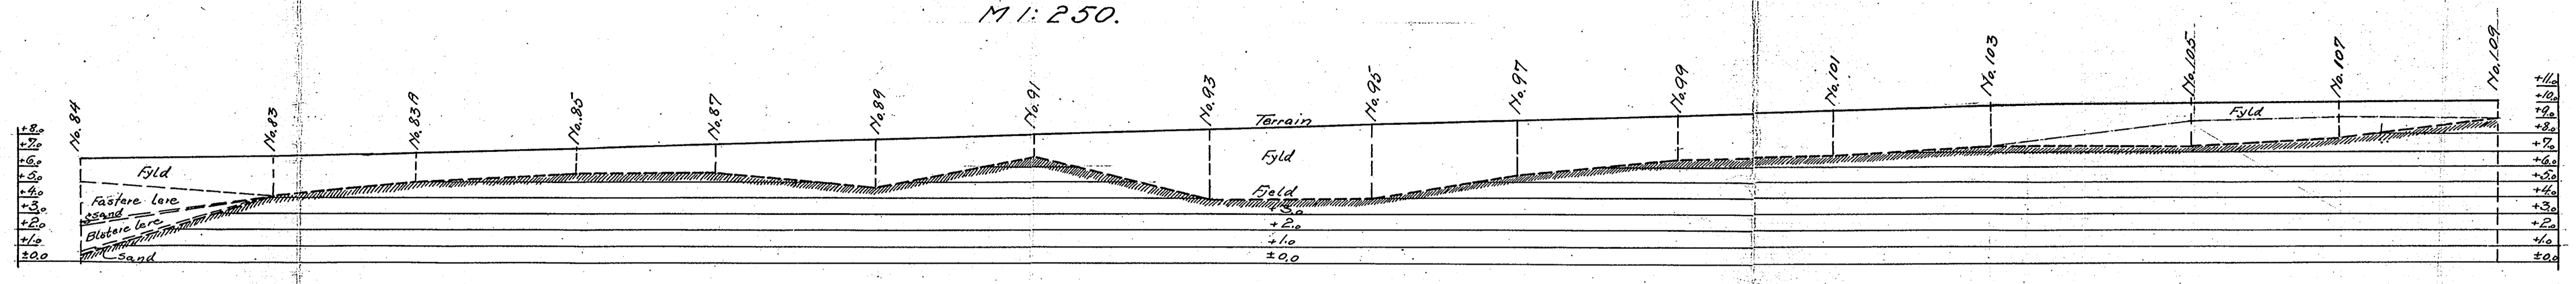


PROFIL EFTER BORHULLER N^o 84.83 ---- 107.109.

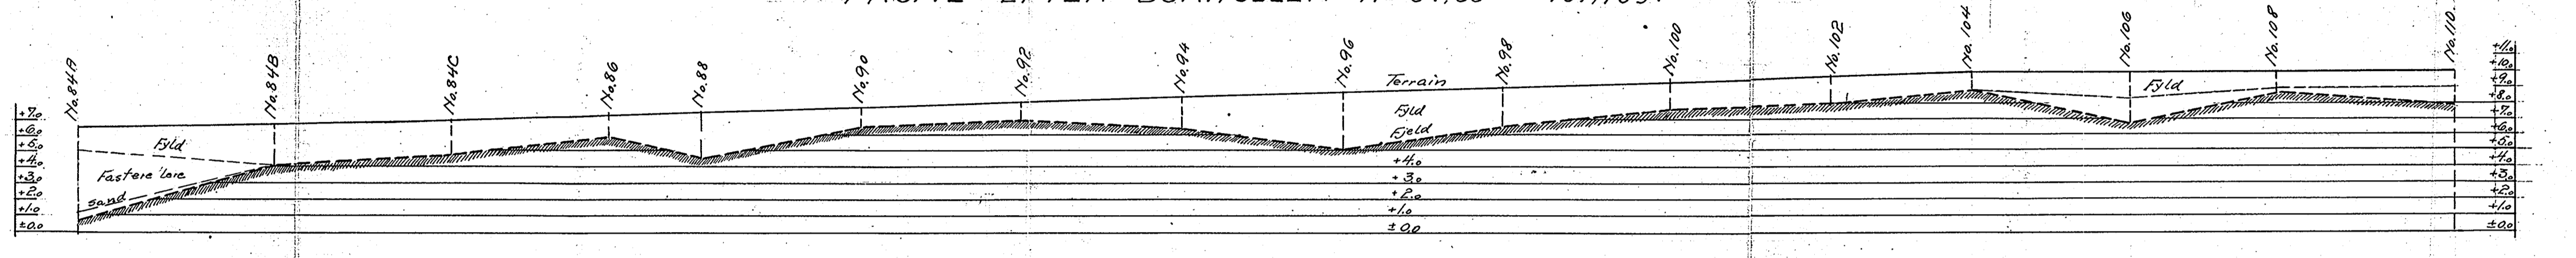

PROFIL EFTER BORHULLER N^o 84B, 84B ---- 108.110.

M 1:250

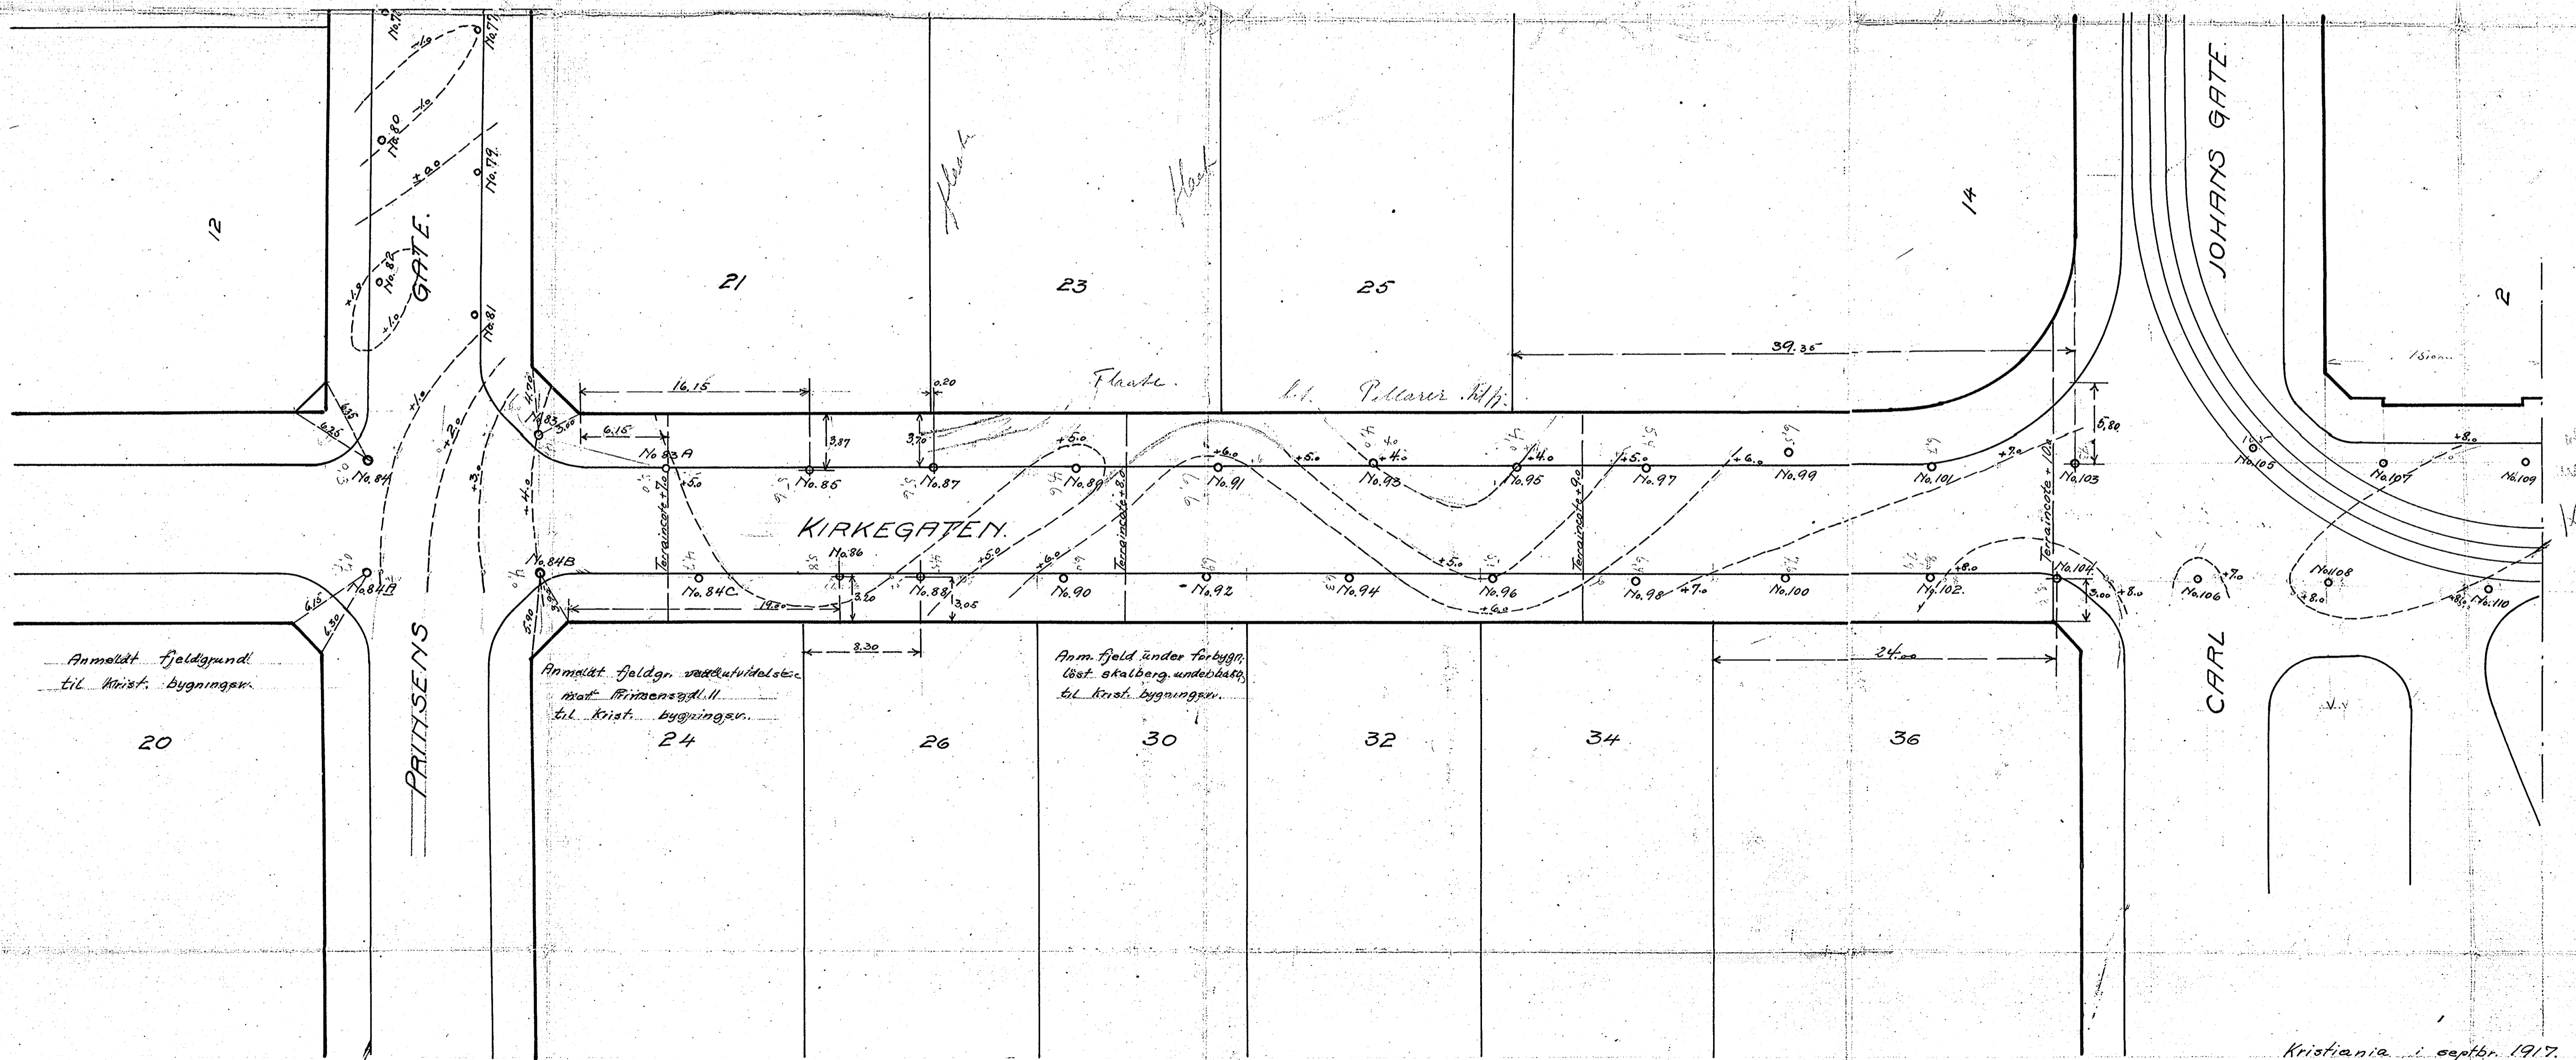

Kristiania i septbr. 1917.

Oscar Larsen

P. Eger