

NOP11


408N

NOTEBY 4949

1962

Profil B-B

↙ Prøjs.vei

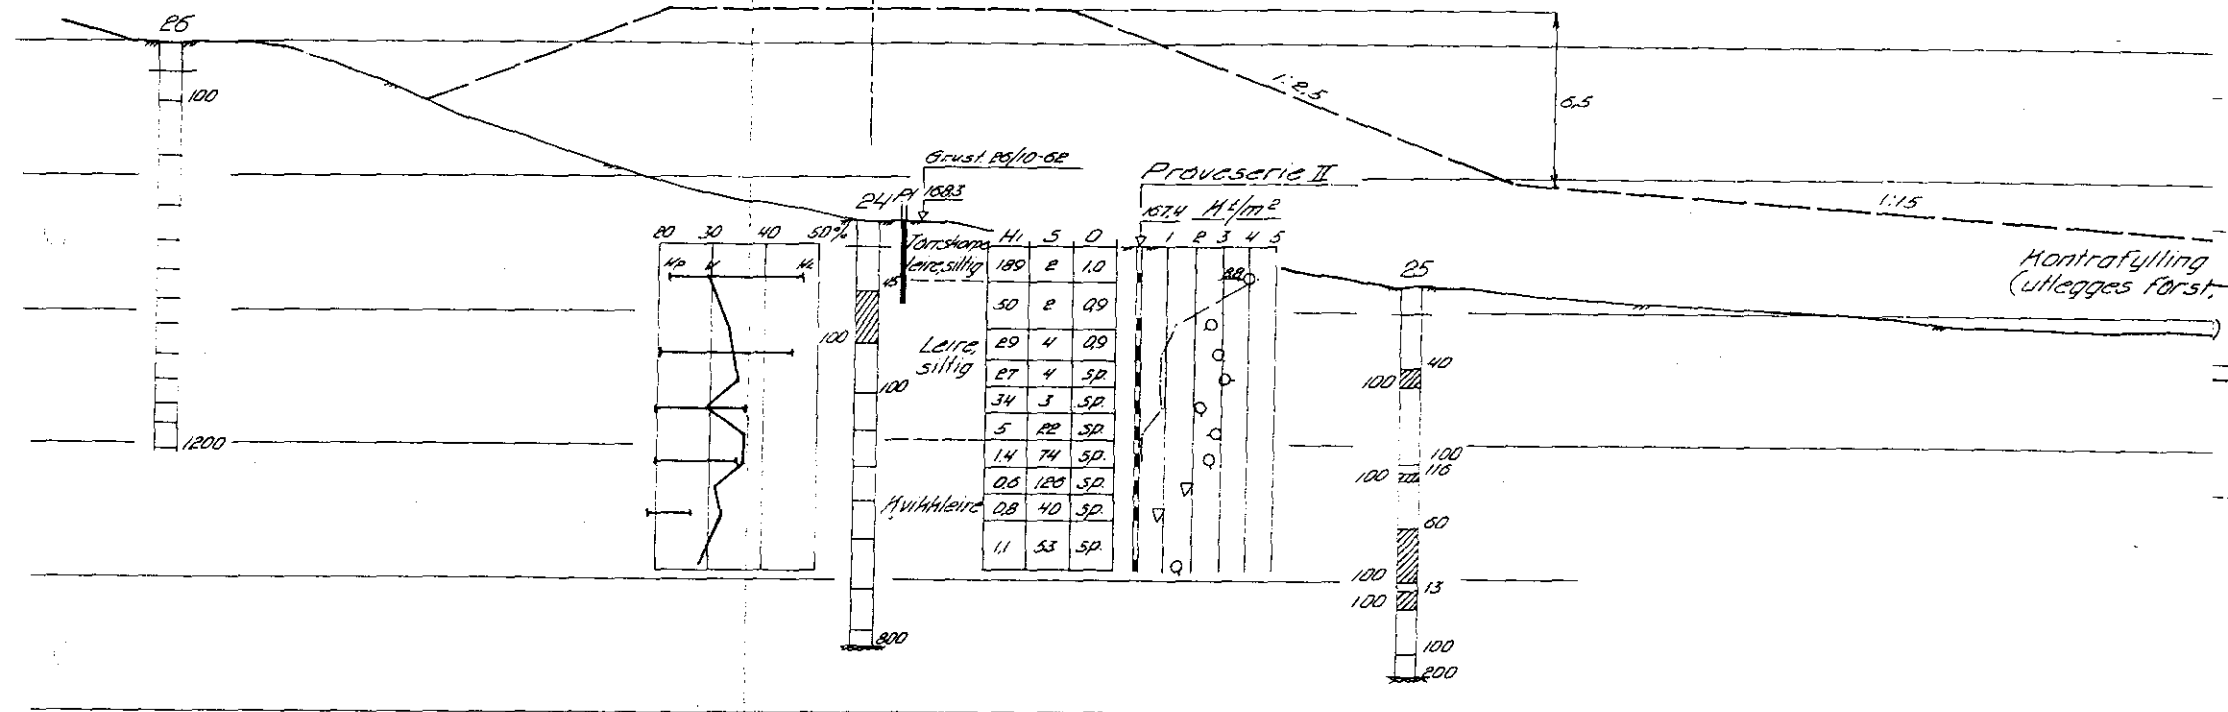

Grust. P5/10-6E

24 P 1083

PrøvsSerie II

1674 M²/m²

20 30 40 50%

H1 S D

1 2 3 4 5

Torvskjorp	189	2	10
Leire, siltig	50	2	09
	29	4	09
	27	4	SP
	34	3	SP
	5	22	SP
	14	74	SP
	0,6	120	SP
Middelleire	0,8	40	SP
	1,1	53	SP

Kontrafylling
(utlegges først)