

NO. F: I

KNOHP

G 508

10.7.1958

NO F I II

NO: F 1 over. Amos / Saw B

N

Norsk Kraftpapp-  
Emballagefabr.

Grönvold gård

Rasch & Co.

Lagerskur  
Norsk Kraftpapp-  
Emballagefabr.

Lagerskur  
#/s Jøtul

→ Fra Grønveien

59 ● 78.18 77.18	58 ● 78.60 76.20	57 ● 79.23 77.33	56 ● 80.29 78.09	55 ● 80.68
54 ● 78.62 77.32	53 ● 78.75 76.85	52 ● 78.55 78.43	51 ● 80.29 79.26	50 ● 80.81
49 ● 78.84 77.84	48 ● 79.07 76.67	47 ● 79.75 78.65	46 ● 80.33 79.13	45 ● 80.73 78.03
44 ● 78.98 77.78	43 ● 79.29 78.39	42 ● 80.03 79.23	41 ● 80.34 78.44	40 ● 82.85 80.45

39 ● 82.09 81.19	38 ● 81.52 81.72	37 ● 82.79 81.19	36 ● 83.01 81.01	35 ● 82.35 80.15	34 ● 83.86 79.51	33 ● 81.00 77.80
32 ● 82.12 81.50	31 ● 82.33 81.43	30 ● 82.65 81.03	29 ● 83.09 79.29	28 ● 82.24 77.44	27 ● 82.24 77.44	26 ● 82.70 77.85
25 ● 83.12 80.43	24 ● 82.20 80.80	23 ● 82.39 80.23	22 ● 82.74 79.94	21 ● 81.90 79.70	20 ● 82.67 78.87	19 ● 82.76 77.67
18 ● 82.50 79.20	17 ● 82.78 80.08	16 ● 81.95 78.65	15 ● 82.61 78.11	14 ● 82.76 78.86	13 ● 82.51 77.61	12 ● 82.64 78.44
11 ● 82.48 78.08	10 ● 82.54 79.84	9 ● 82.83 81.83	8 ● 82.27 78.52	7 ● 82.74 78.03	6 ● 82.74 78.03	5 ● 82.28 76.43
4 ● 82.40 78.63	3 ● 82.58 79.03	2 ● 82.66 78.96	1 ● 82.97 78.67			

Bryn-Halden & Niledals Tændstikkfabr.

NORD

Tegnforklaring:





Terrengkote Boret dlybde  
Høi og låg kote

M 1:1000

#/s Jøtuls tomt, Grönvold  
Grunnboringsplan

DAFO: 197-38 TEGN: R.C. M=1:500

Ing. A. KNOPH-OSLO  
OPPMÅLING - GRUNNBORING G-508

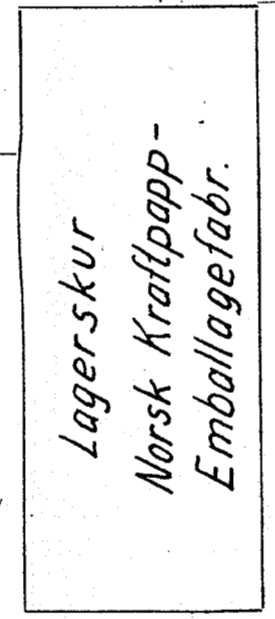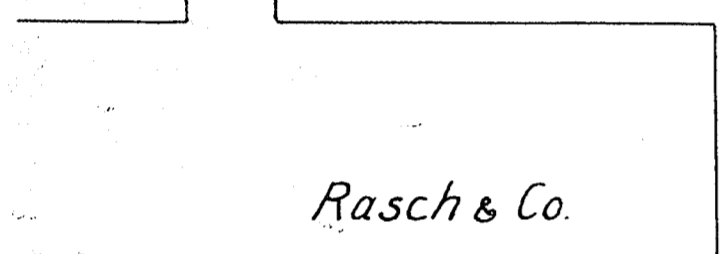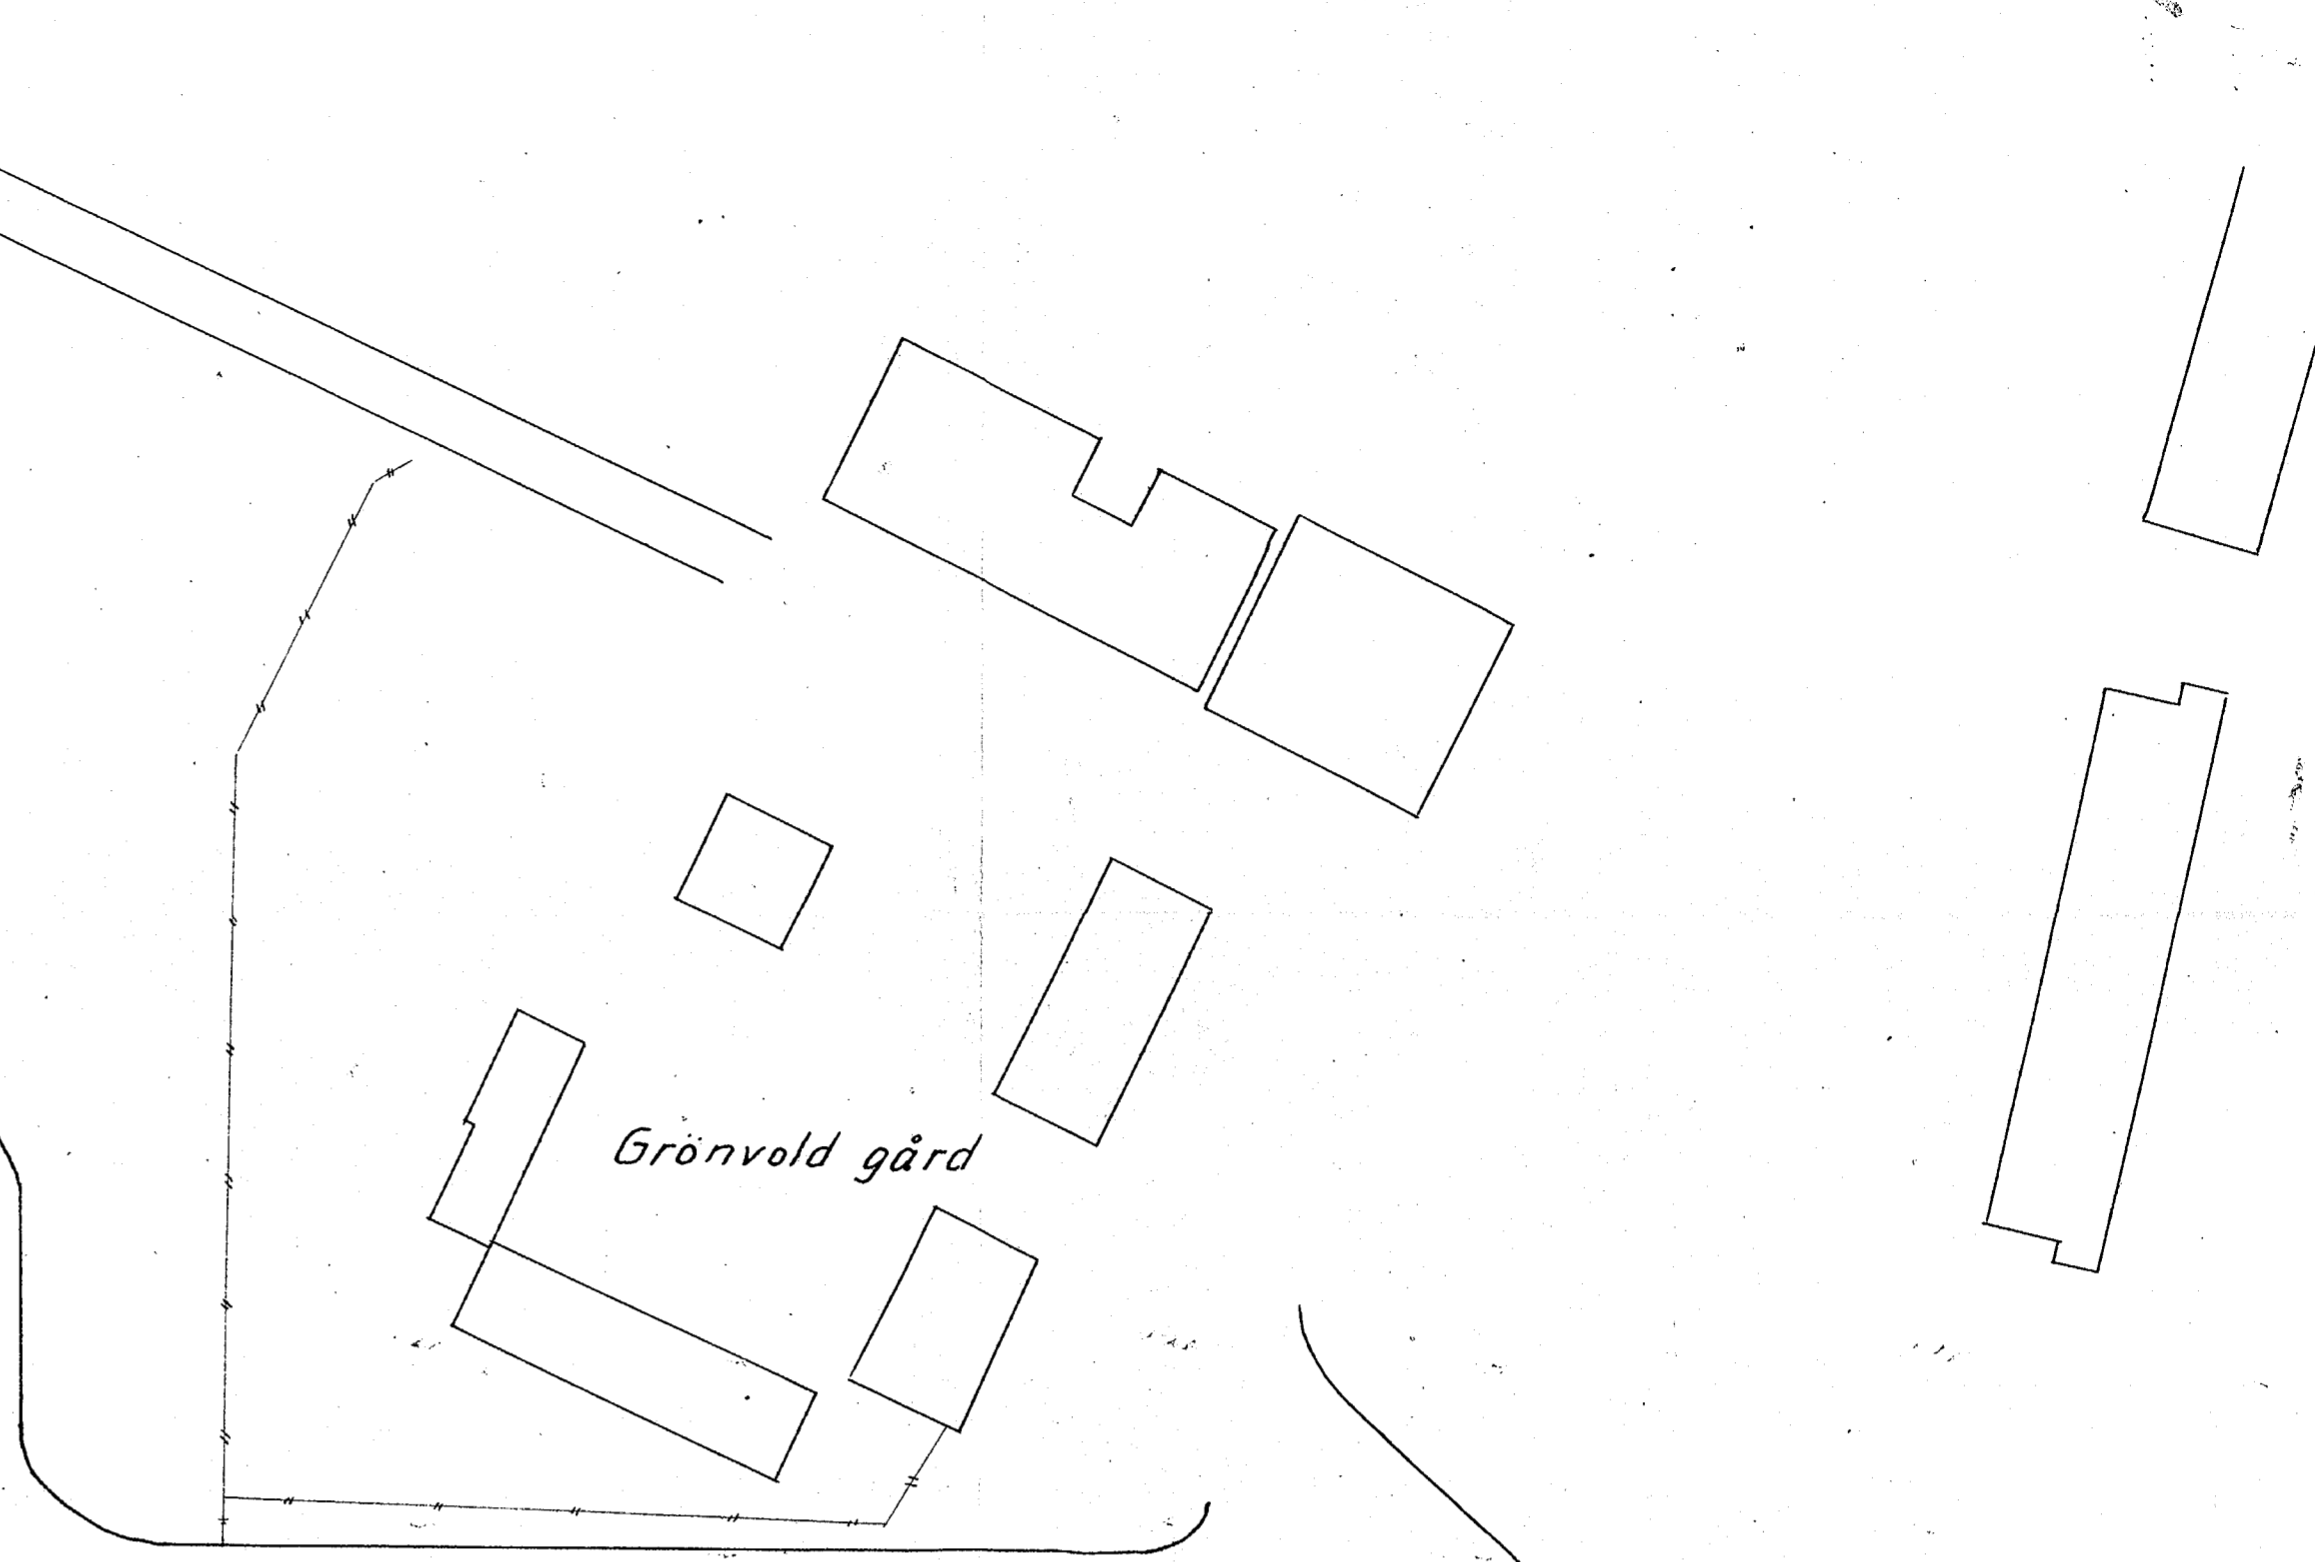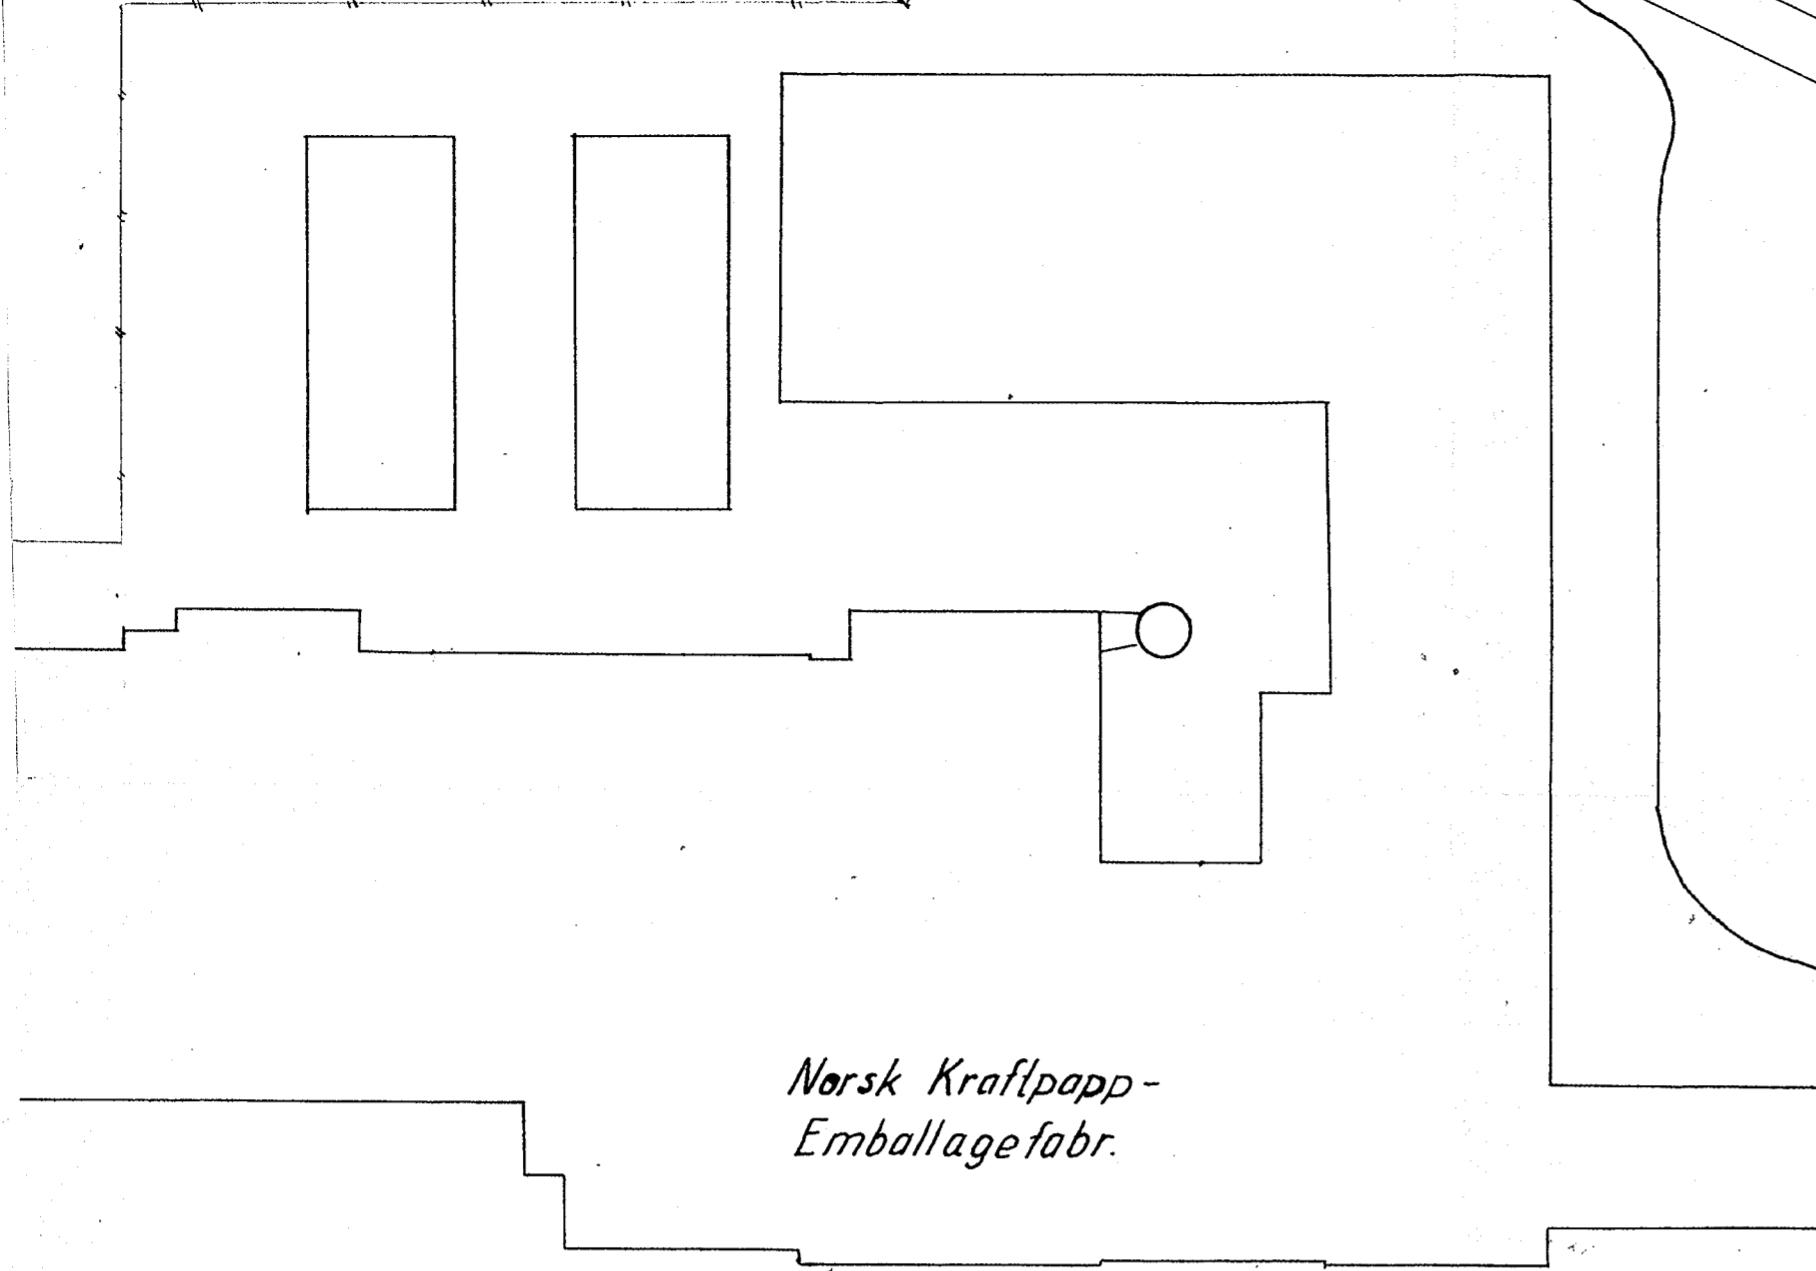


Lager-skur  
P/s Jøtul

39	82.09 0.90	38	82.52 0.80	37	82.79 1.60	36	83.01 2.00	35	83.34 3.15	34	83.86 4.35	33	84.00 6.20		
32	82.10 0.60	31	82.33 0.90	30	82.65 1.60	29	83.09 3.80	27	82.94 5.50	26	82.70 4.85	25	83.13 2.70		
24	82.20 1.40	23	82.39 2.10	22	82.73 2.80	21	82.90 3.80	20	82.67 5.80	19	82.76 5.75	18	82.50 3.30	17	82.78 2.70
16	81.95 3.30	15	82.61 4.50	14	82.76 5.90	13	82.51 5.50	12	82.54 7.10	11	82.48 4.40	10	82.54 2.70	9	82.83 1.80
8	81.85 2.40	7	82.72 4.20	6	82.74 4.65	5	82.28 5.85	4	82.40 5.75	3	82.48 3.40	2	82.46 2.50	1	82.97 3.30

NVK Terraplan  
G-508  
1958

59	78.38 1.20	58	78.60 2.40	57	79.23 1.70	56	80.29 0.40	55	80.68
54	78.62 1.00	53	78.75 2.90	52	79.55 1.10	51	80.26 1.00	50	80.81
49	78.64 1.00	48	79.07 2.40	47	79.75 1.10	46	80.33 1.20	45	80.75 2.70
44	78.98 1.20	43	79.29 0.90	42	80.03 0.80	41	80.34 1.90	40	82.85 2.40

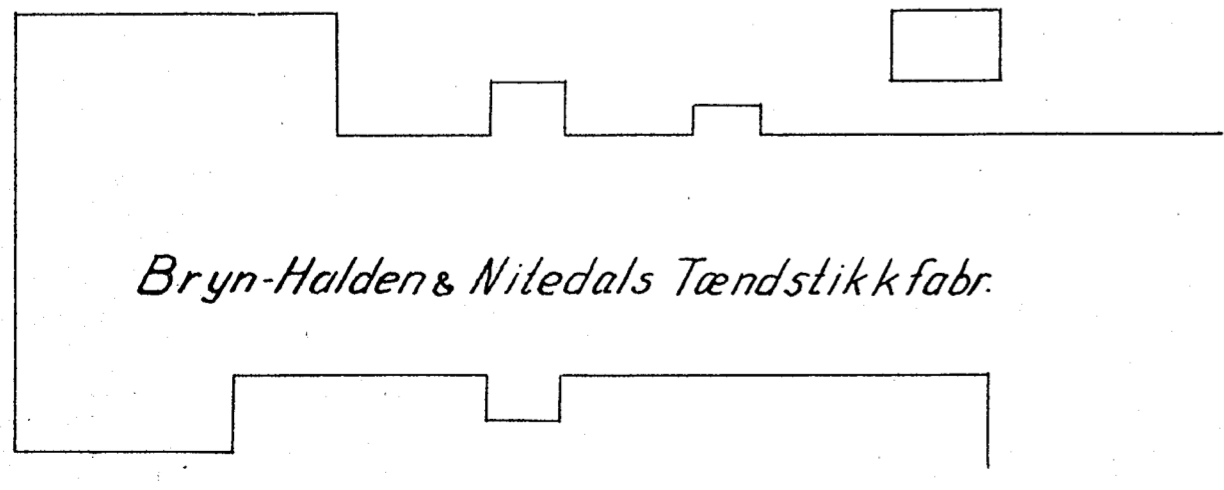

← Fra Grenseveien

Tegnforklaring:

Terrang kote Boret dybde  
Antatt fjell kote

P/s Jøtuls tomt, Grønvold  
Grunnbøringsplan

DAFO: 197-58 TEGN: R. M: 1:500  
Ing. A. KNOPH-OSLO G-508  
OPPMALING - GRUNNBØRING