


Profil A-A

117 N

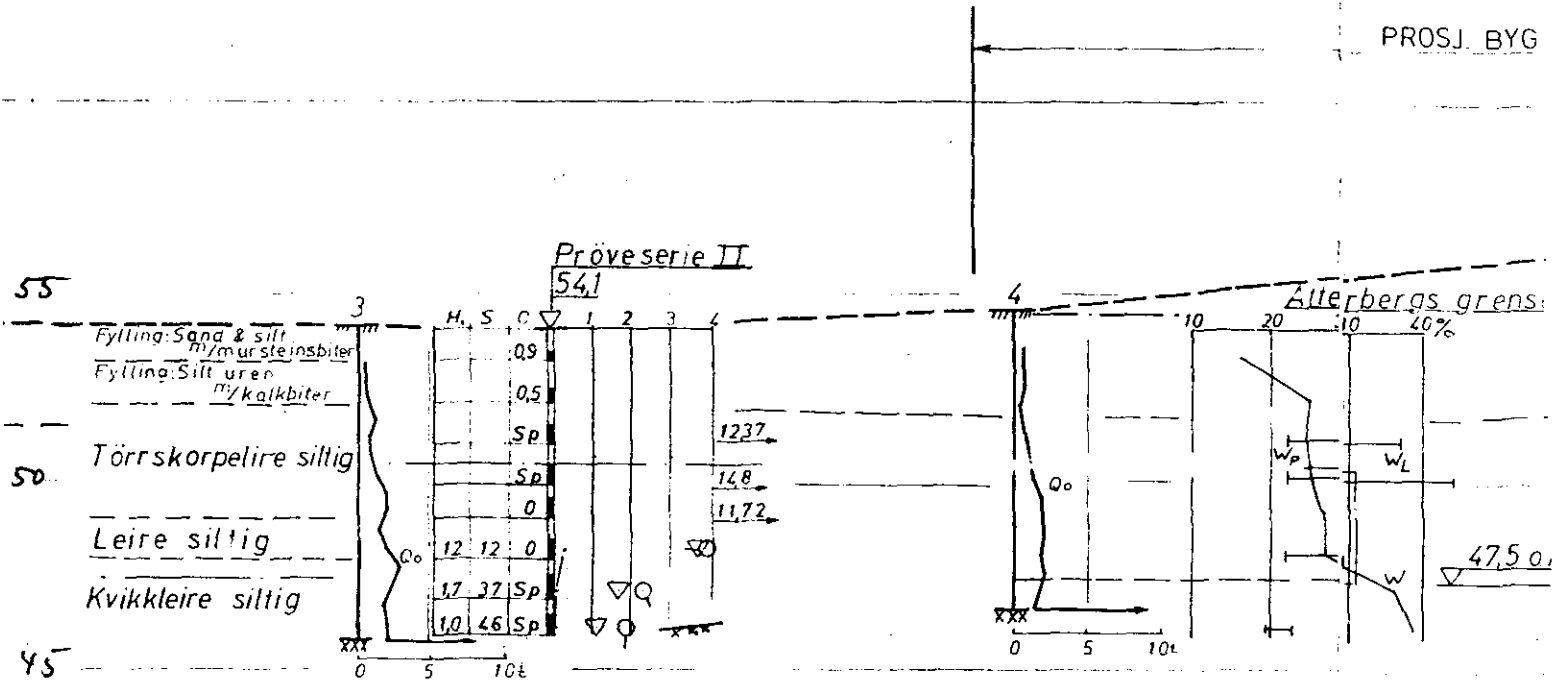

			PROFIL A-A		SO: E 1 I	
a	LT	14.6.77	SIMONSEN RADIO A/S ENSJØVEIEN 23b			
REV	SIGN	DATO				
TEGNET A.H						
KONTR	S. Jølle					
MAL	1:200		NOTEBY		SAK NR	REV
DATE	11.9.67		NORSK TEKNISK BYGGEKONTROLL A.S		6116	2
						a