

NOTEBY

6116


Ensjøveien 23 b.

~~NO: E1~~ II, SO: E1  
B  
R. f. v.






Profil A-A

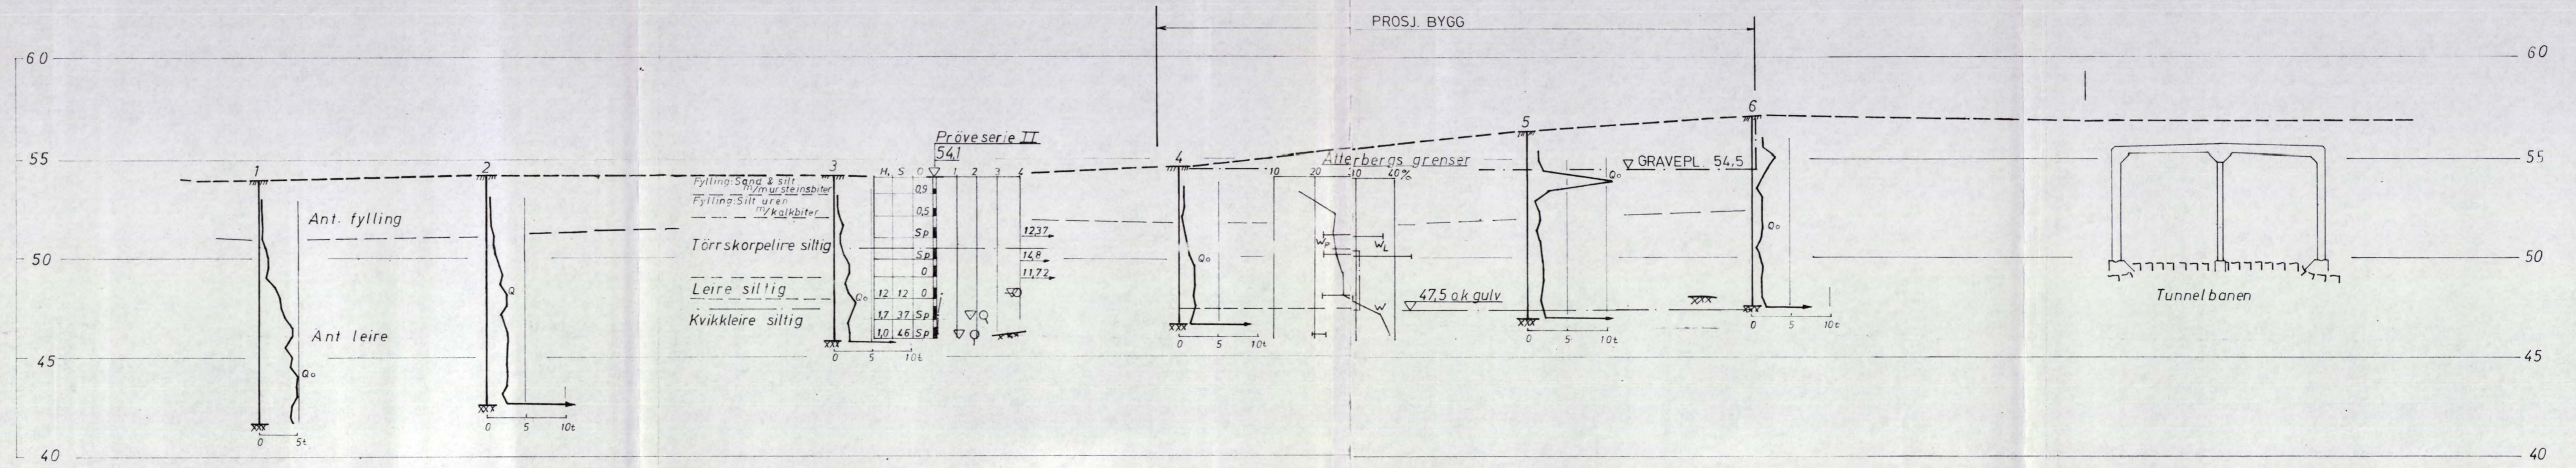

Profil B-B

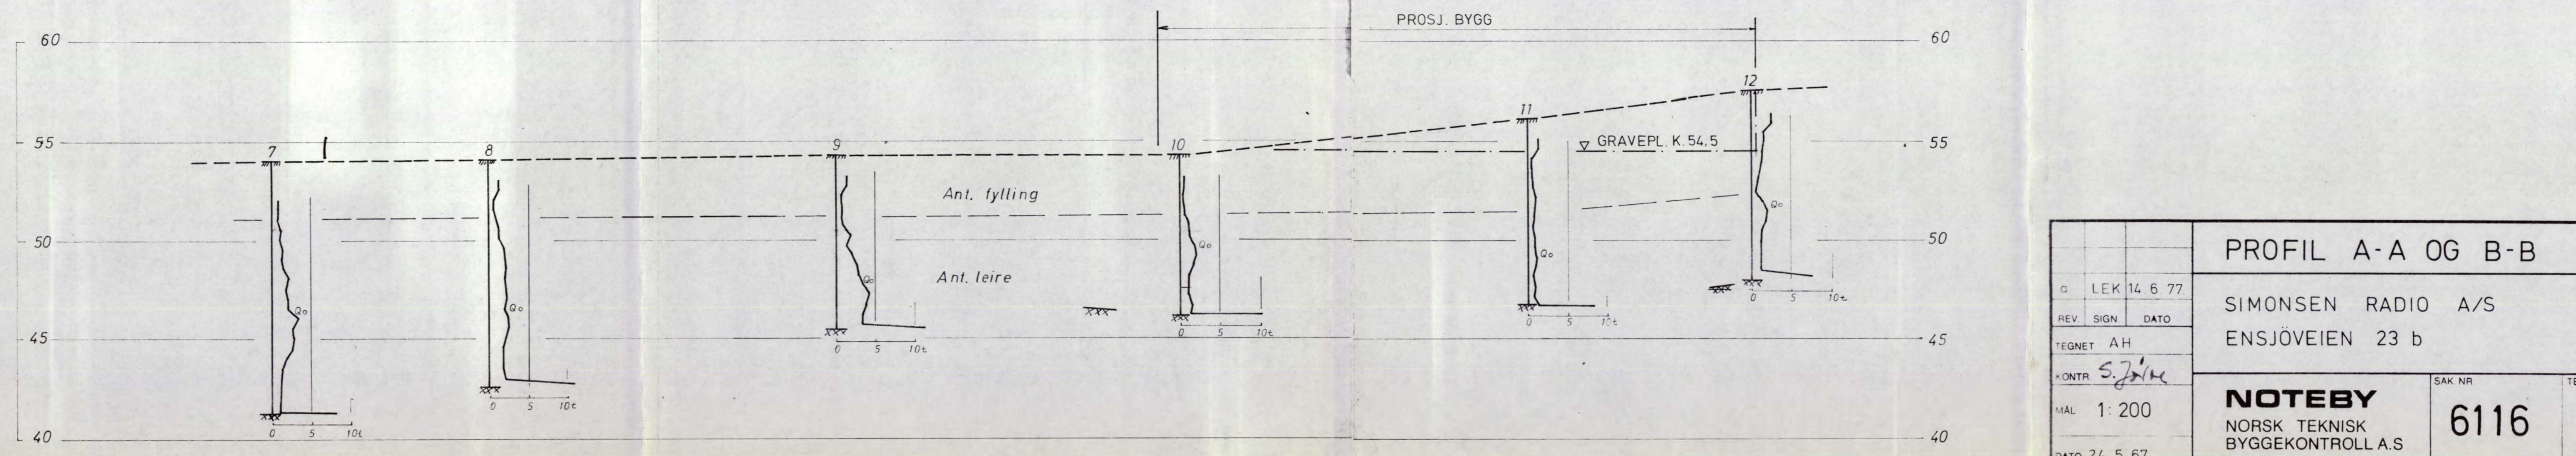

PROFIL A-A OG B-B			
a	LEK	14.6.77.	
REV.	SIGN.	DATE	
TEGNET	AH		
KONTR.	S. J. N.		
MÅL	1:200		
DATE	24.5.67.		
SIMONSEN RADIO A/S ENSJØVEIEN 23 b		SAK NR	TEGN. NR.
NOTEBY NORSK TEKNISK BYGGEKONTROLL A.S		6116	2
			a



