

SO: 73 IV

*

1881

Konowsgl. 79


1881

Prüfserie

Bd. 1910

KONOWS GT. 79.


Boringskisse 1:200.
Profiler. 1:100.

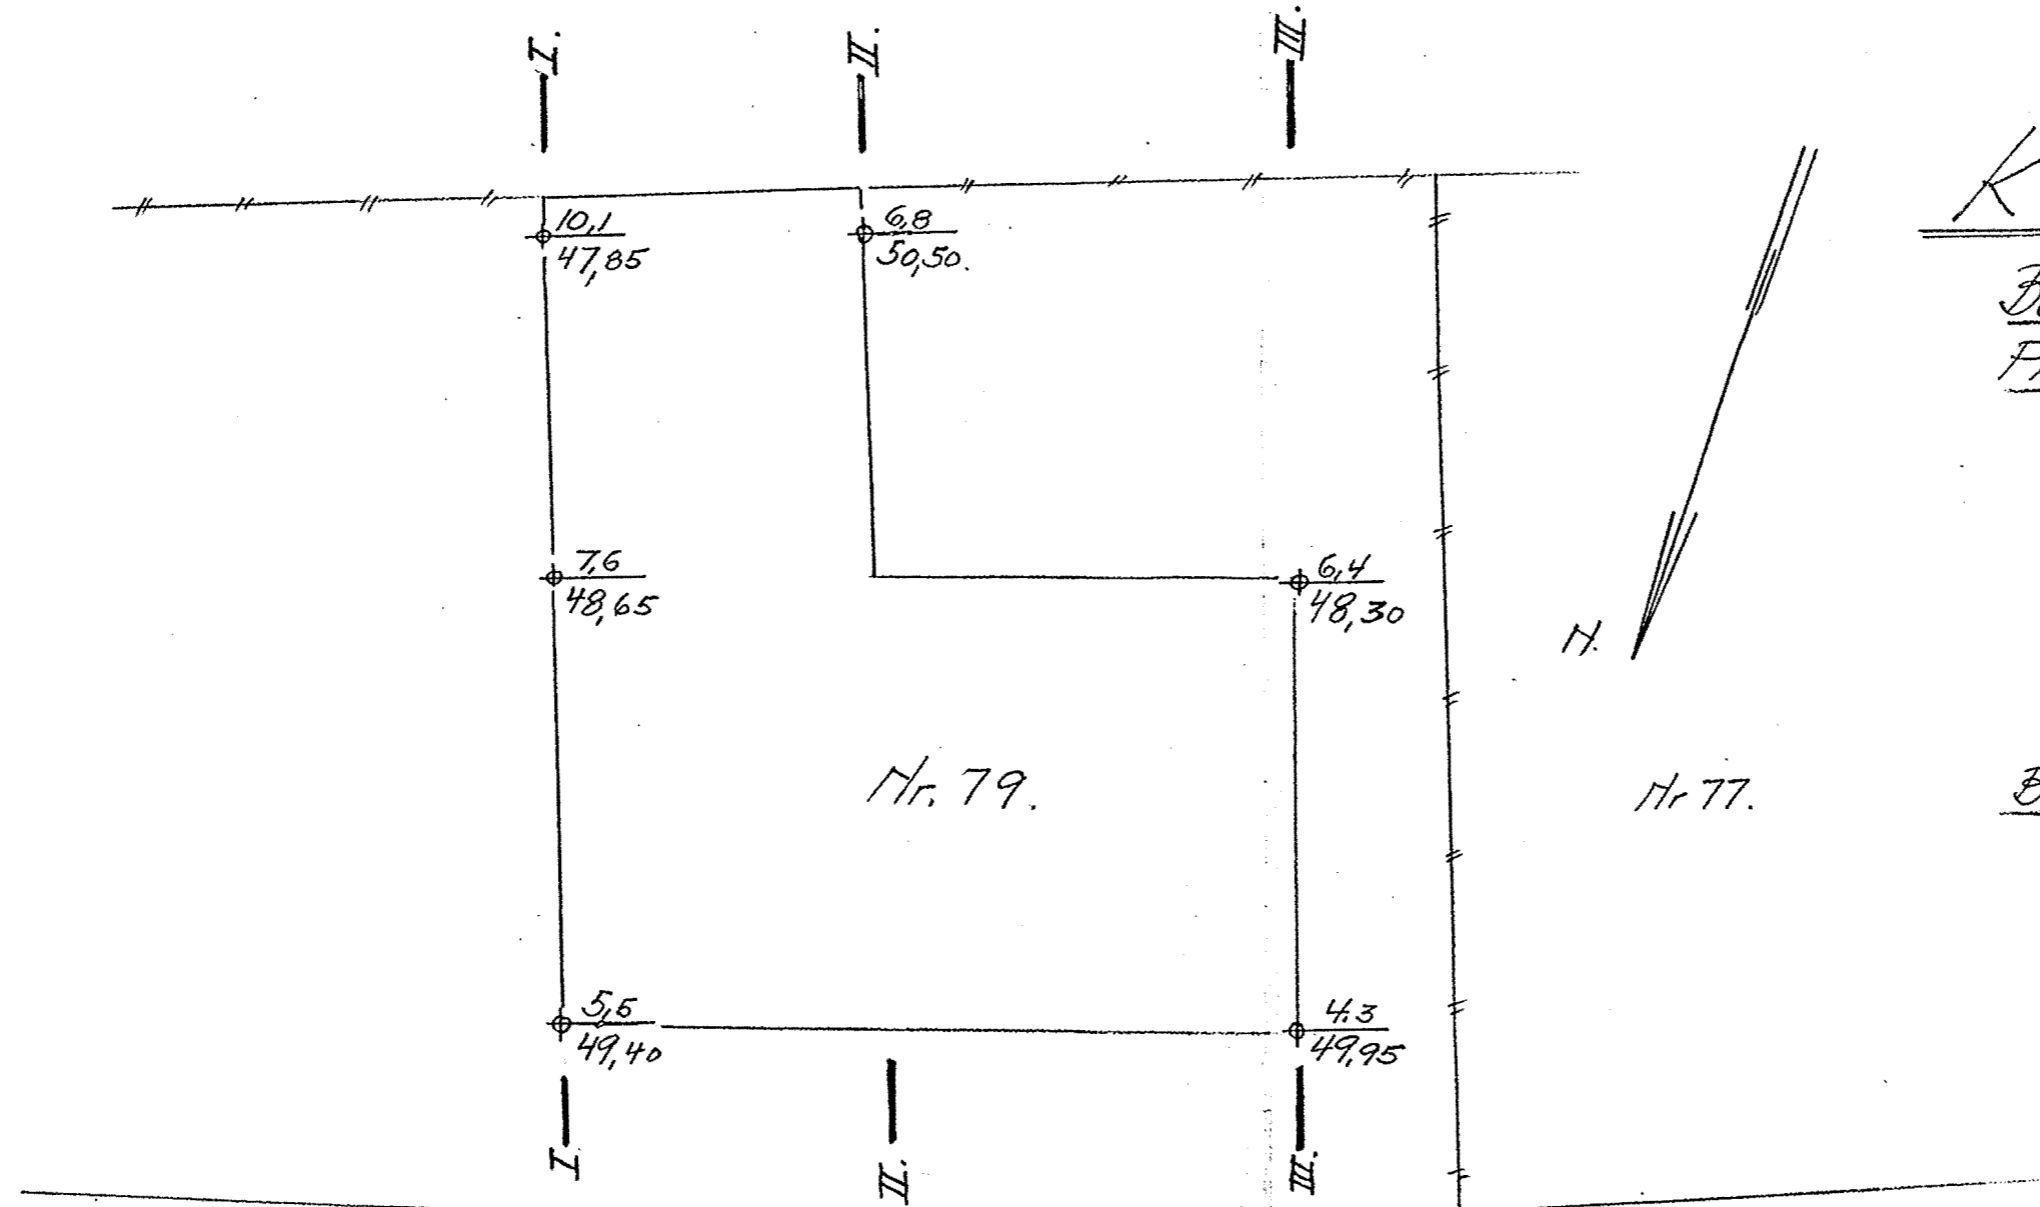


Betegnelsen:

6.4 Boret dybde i m.
 48.30 Antatt fjellkote.


Profil I-I.

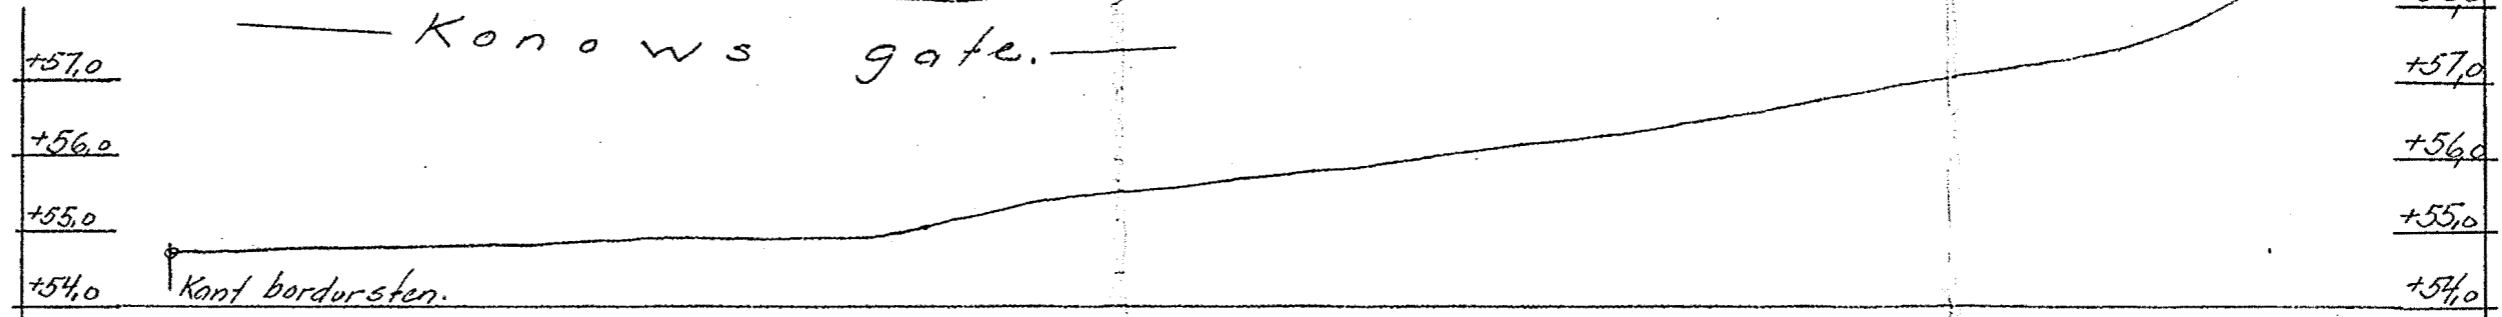

Profil II-II.

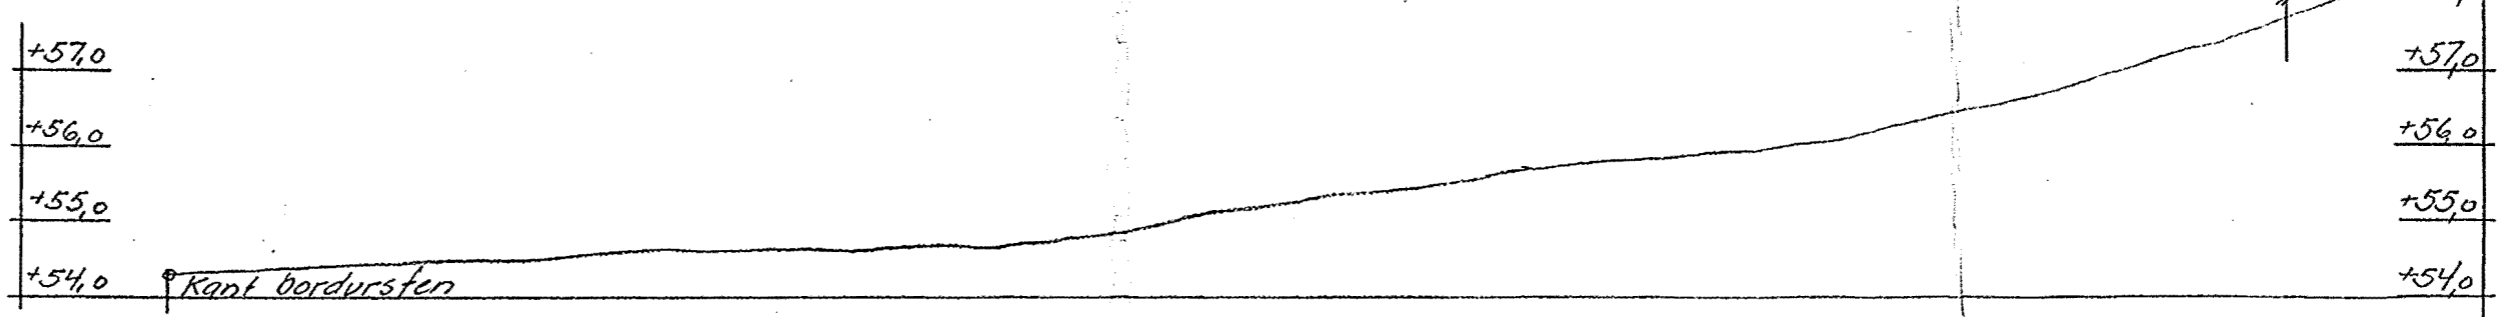

Profil III-III.

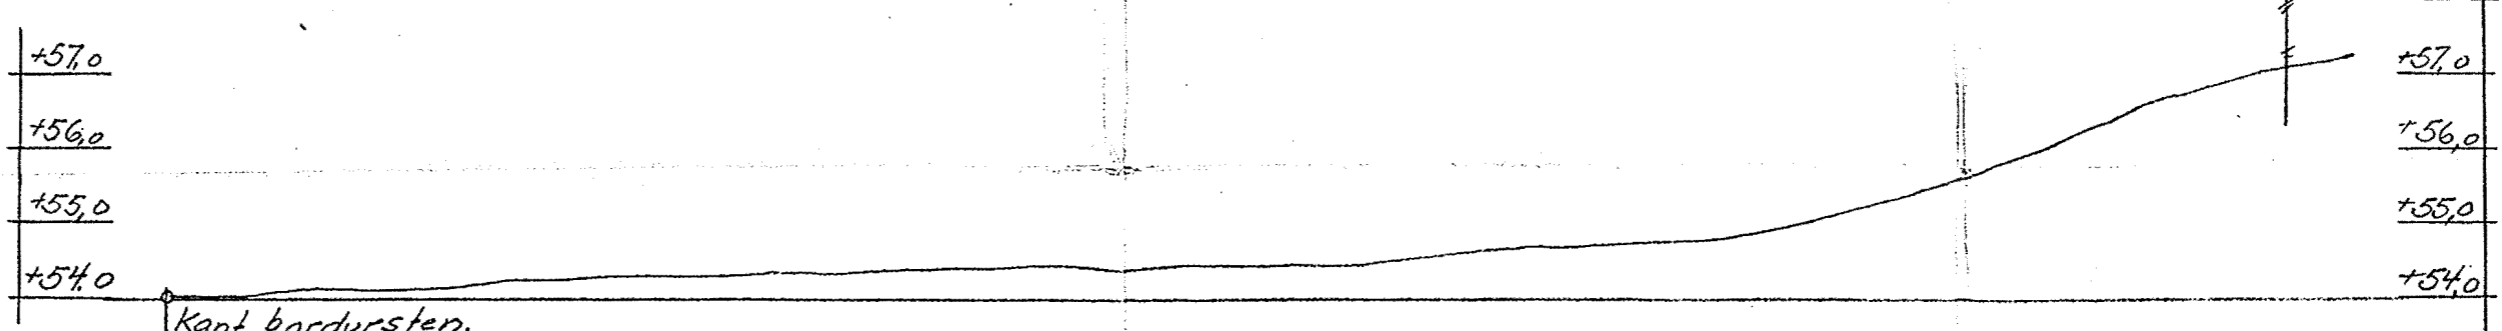

Oslø 4/6-37.

Andersen