


Profil D - D

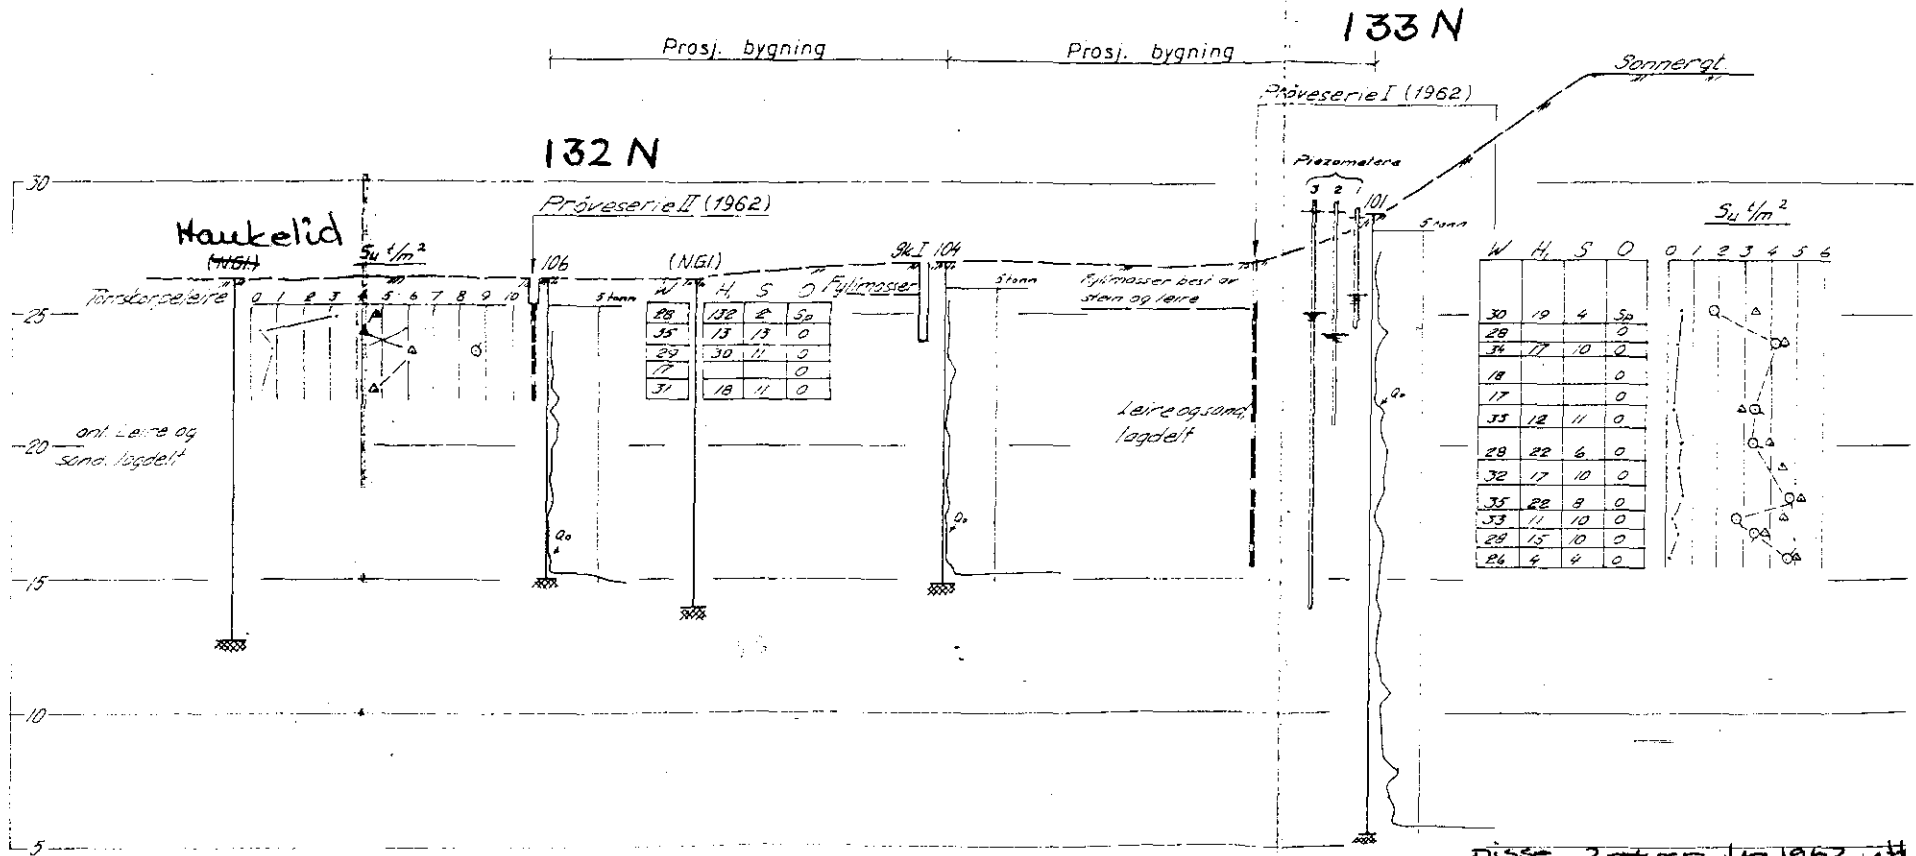

S_u $1/m^2$

W	H	S	O	0	1	2	3	4	5	6
30	10	4	Sp							
28			0							
36	17	10	0							
18			0							
17			0							
35	12	11	0							
29	22	6	0							
32	17	10	0							
35	22	8	0							
33	11	10	0							
28	15	10	0							
26	4	4	0							

Disse 2 plater fra 1962 utført av NOTEBY oppdragsnr. 4811

<u>Sannergata 2-4</u>	
<u>Oslo</u>	1:2
<u>Profil D - D</u>	
NORSK TEKNISK BYGGEREKNING Osloaregt 43 C - Oslo	6