

425G

17 +

424G


P-19 +

423G

19 +

Boring:

Kote 0

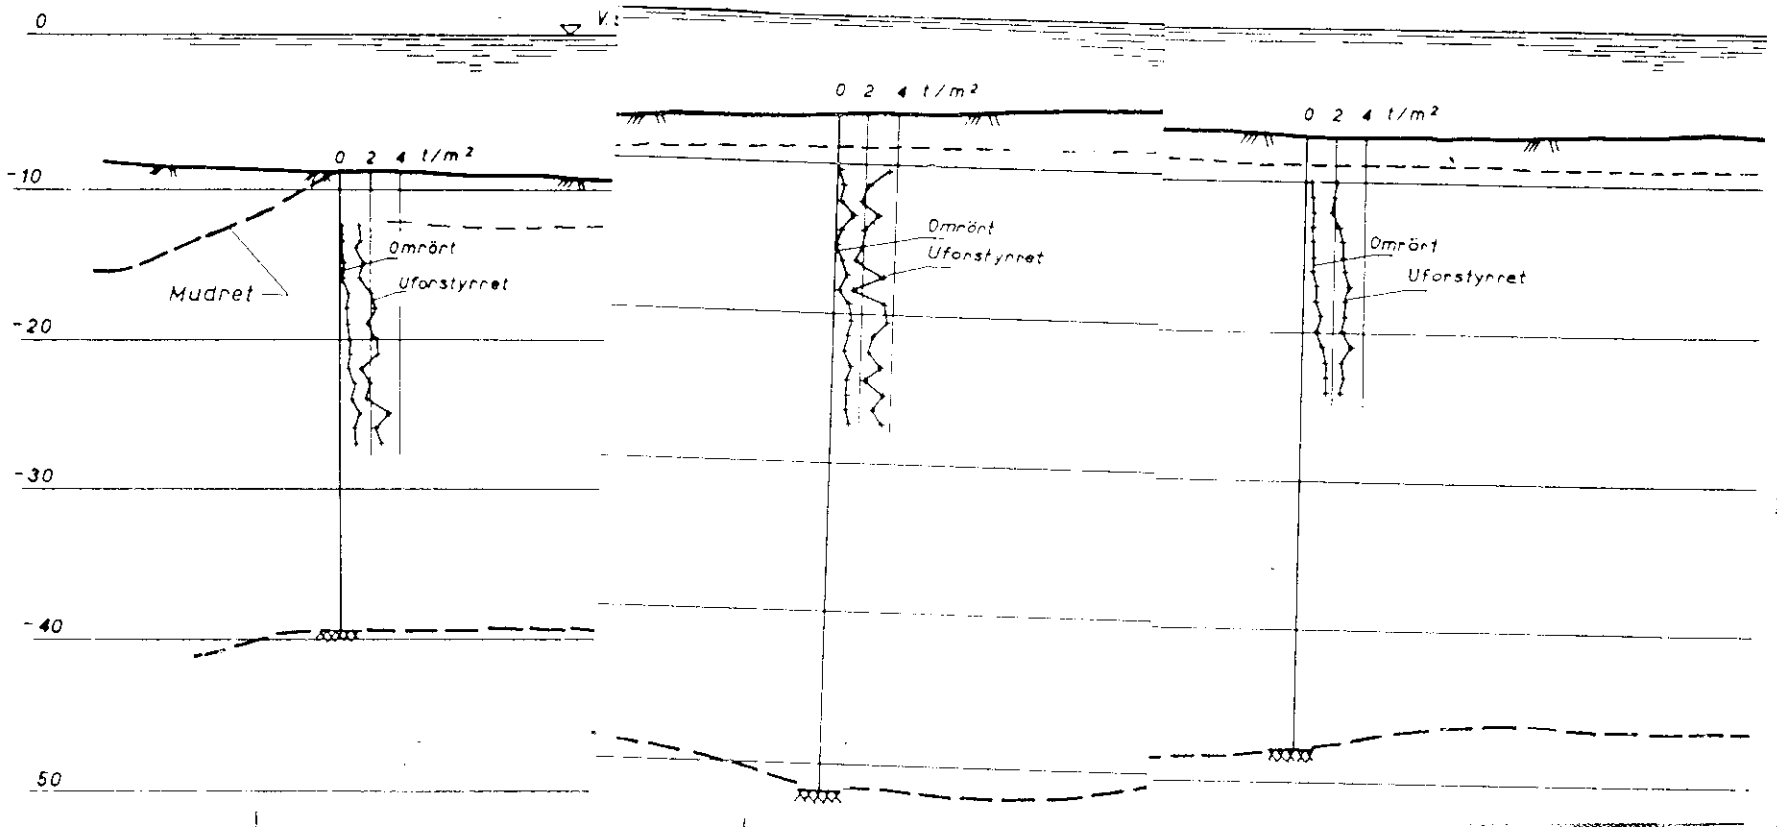

NGI: C.500

bilag 24

Proj: A