


NV: B1 I

*

58

Nobelsgt. 11

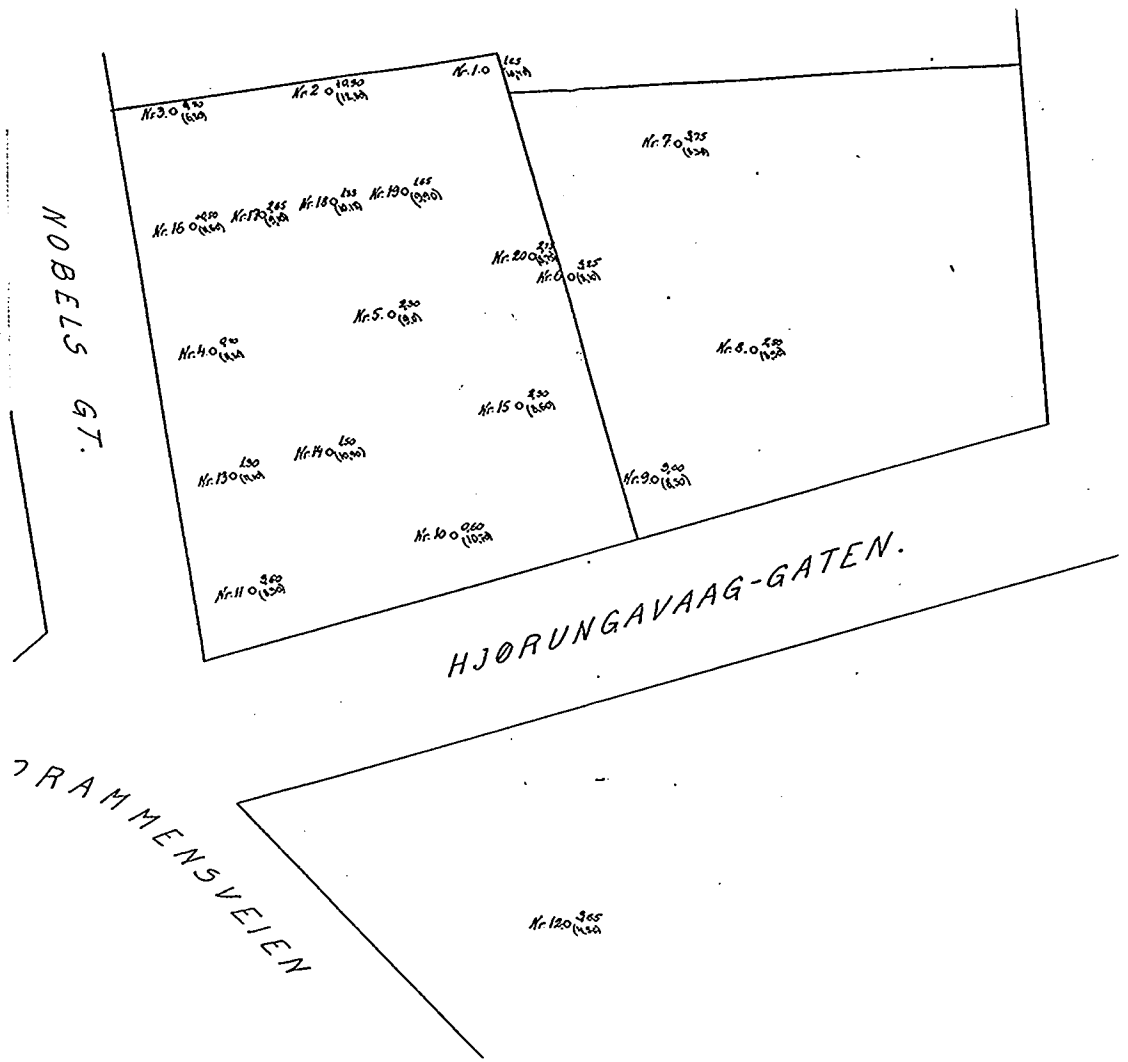

1 : 500

B1 58
(1919)


NV: B1 I

GRUNDBORINGER i Nr. 11 NOBELSGATE

M. 1:250.


Bl. 58.

NOBELS GT.

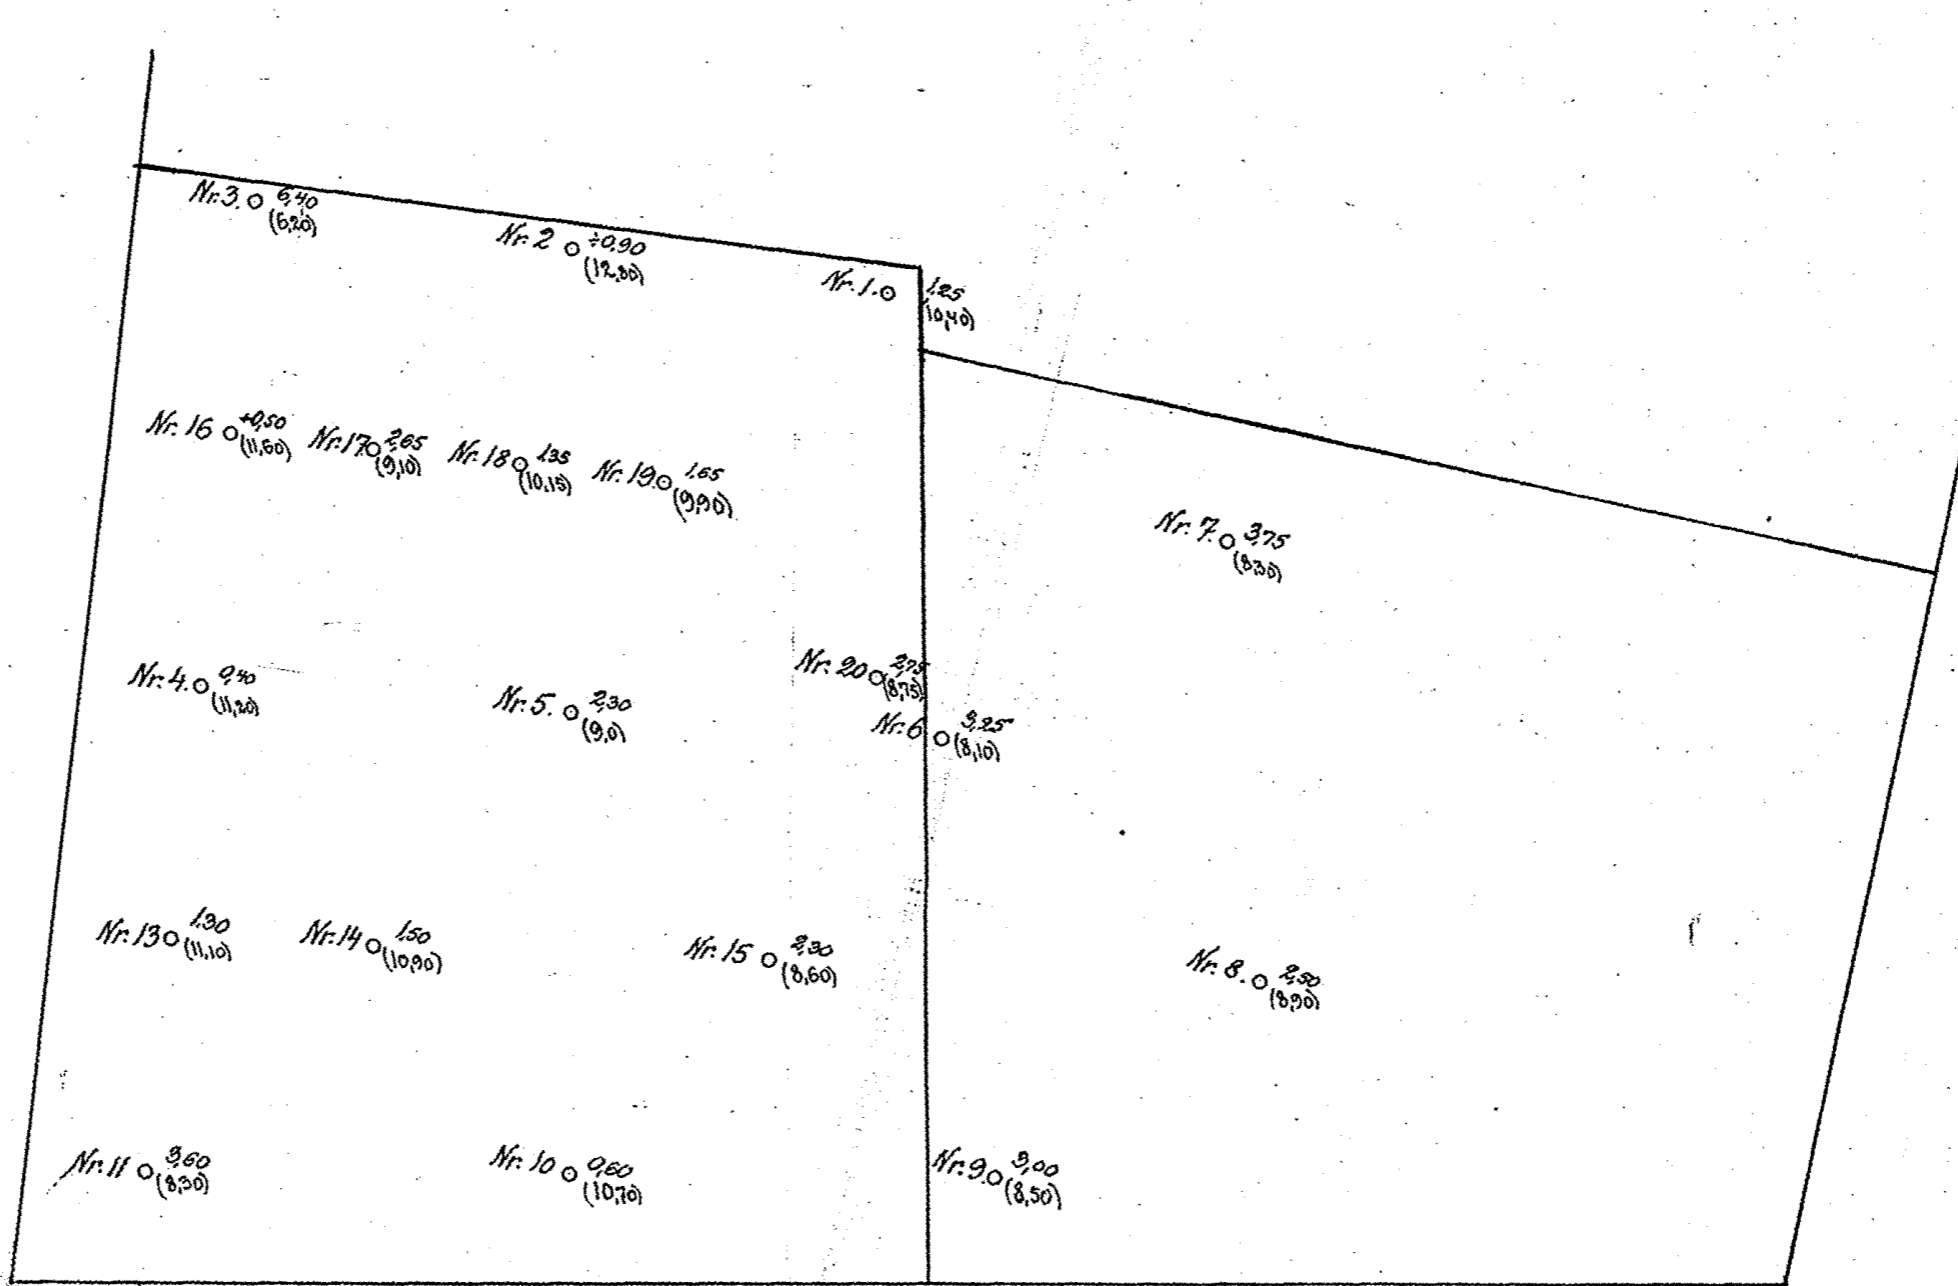

HJORUNGAVAAG-GATEN.

DRAMMENSVEIEN

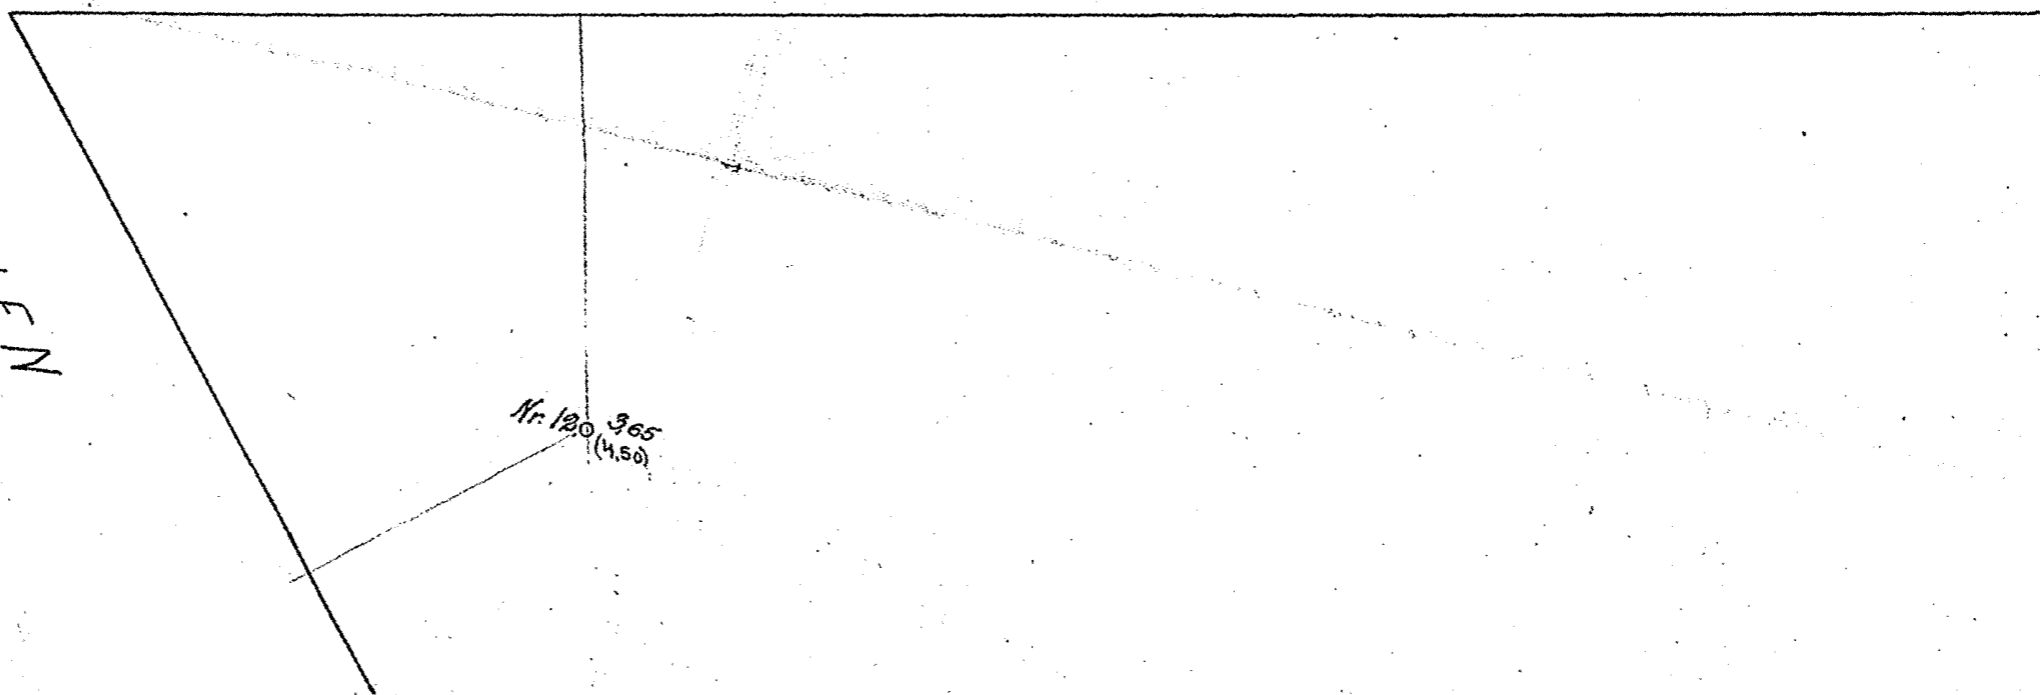

Rette tal angir fjeldets cotehøide.
 Skraa tal (i) angir dybde fra terræng til fjeld.

Krist