


50 E2 IV

429 S

430 S

431 S


0 10 20 30 40 50 60 70

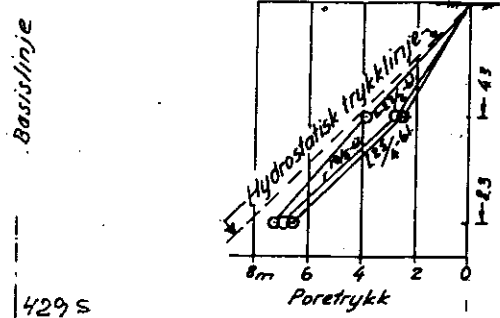

429 S 430 S 431 S

Pel. 32

Kote 20

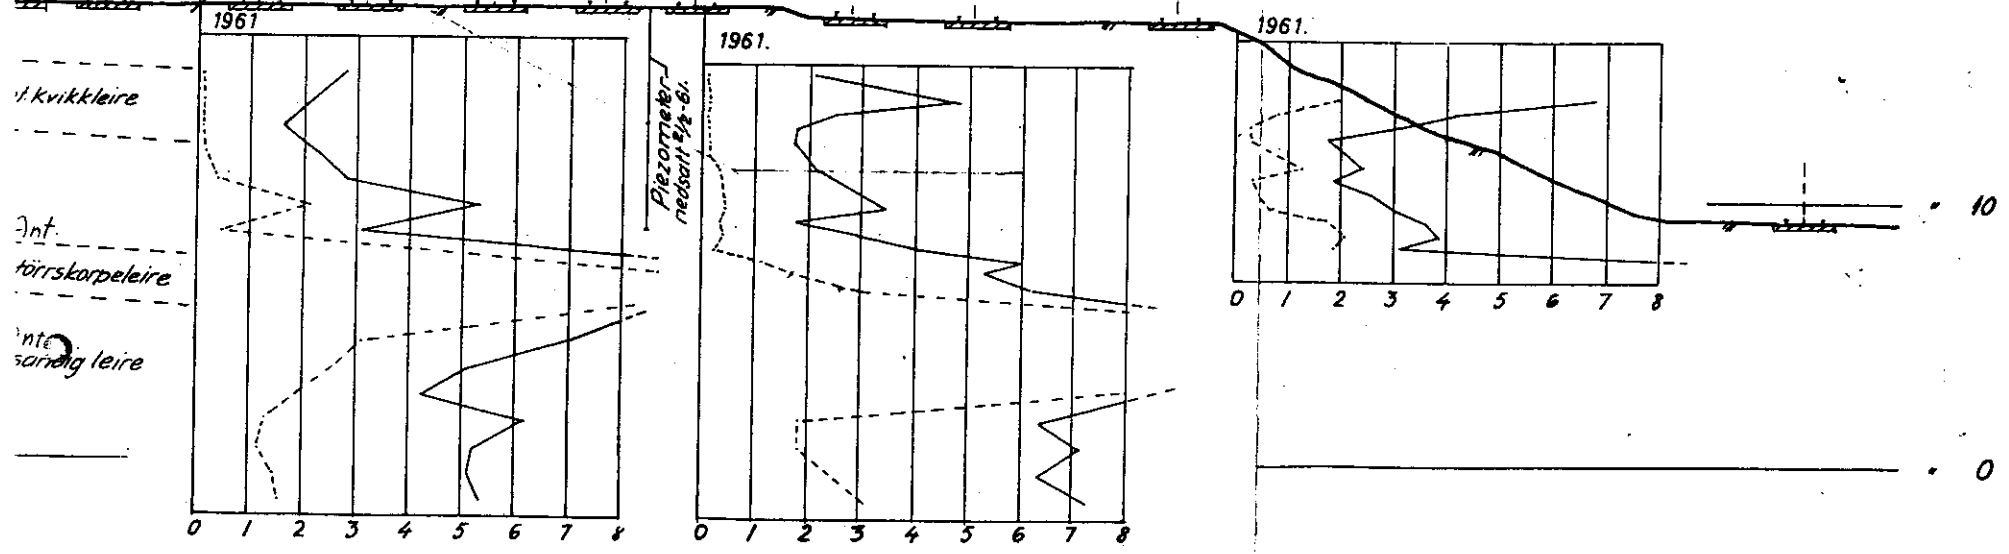

Ajournert 1963. / O.H.

Lodalen. Nordre skråning Pel 32	Målestokk	Boret ^{O.H.} R.H.	jan. 1961
	1:200	Tegnet av	febr. --
Norges Statsbaner - Banedirektøren Geoteknisk kontor Oslo 16 - 1961		Krøstning	669
		Gk 669.10	