



50-E2 12

452 S  
453 S  
454 S  
455 S  
456 S

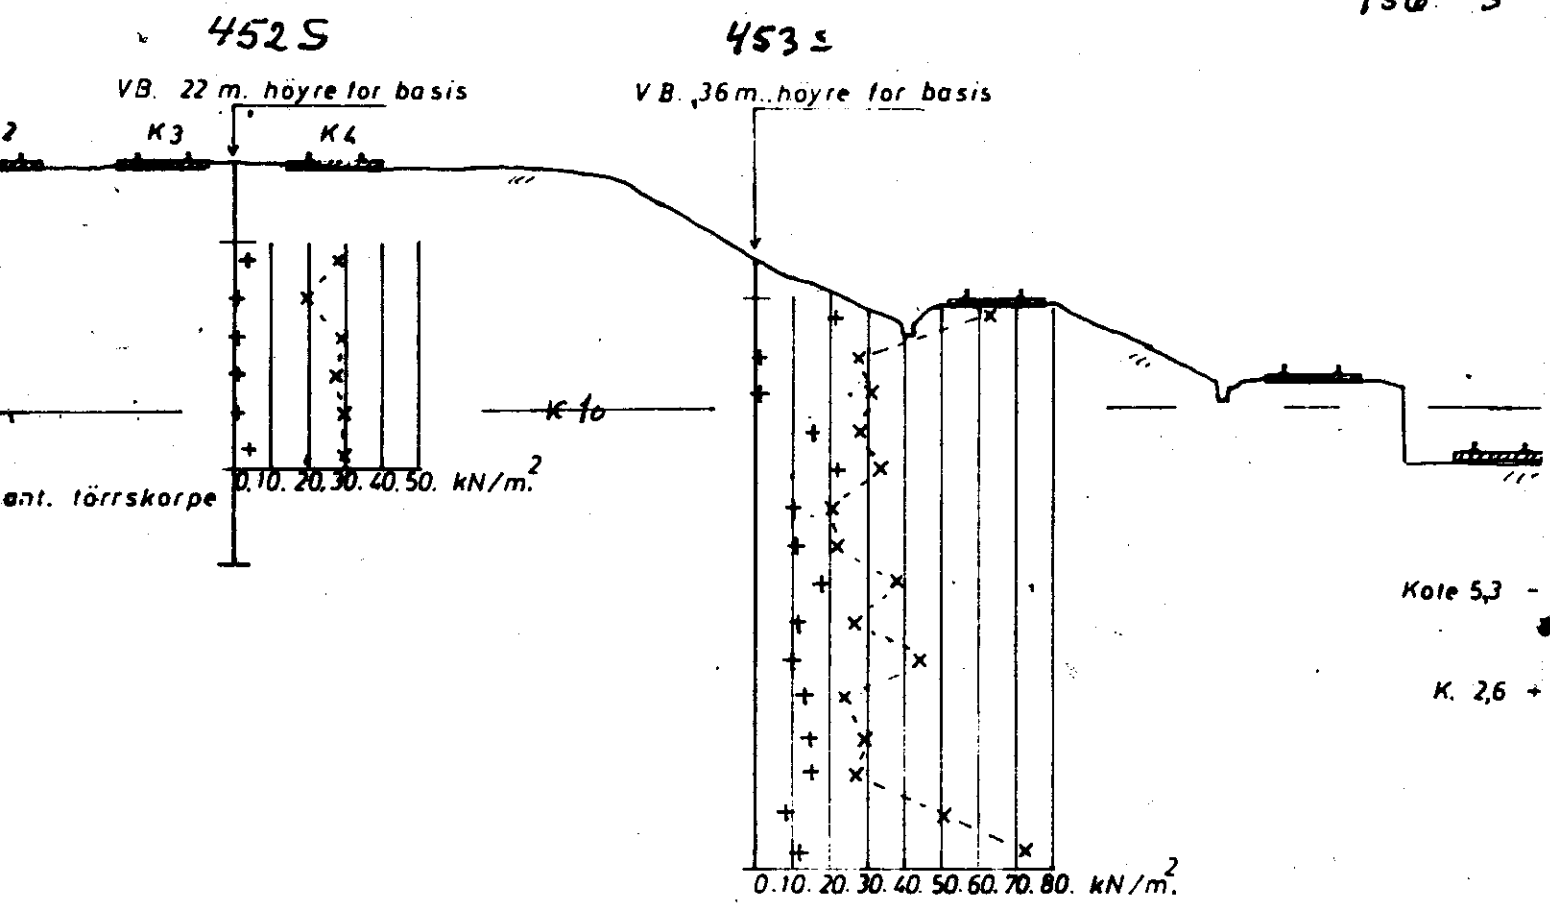

Kote 5,3 -  
K. 2,6 +

M 1:200

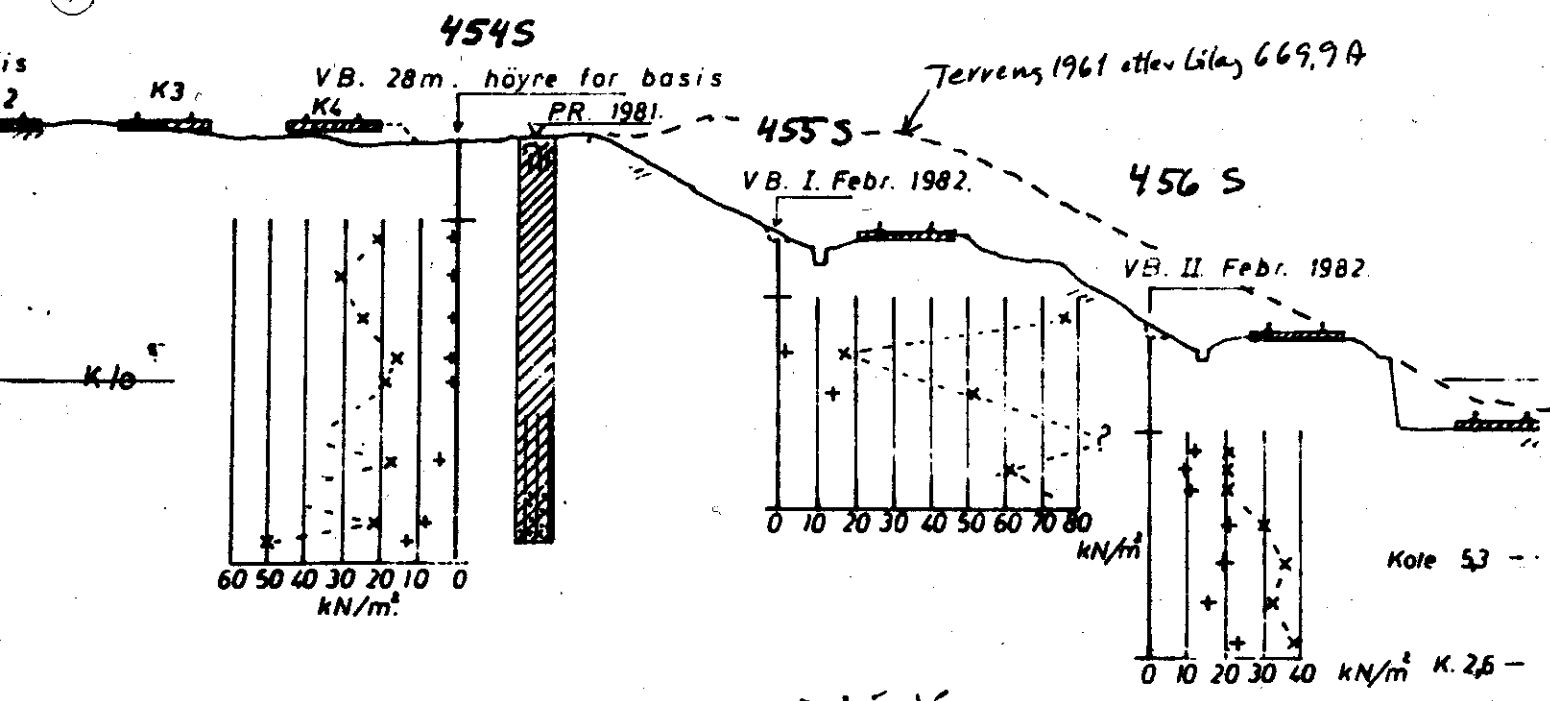

Kote 5,3 -  
K. 2,6 -

21-15

NS13 G 669,28

1980-82