

213K

1-1 (Bjølsengata)

200 LM-1:500

213K

A/s GEOTEAM
2615

4 PSI
▽ ⊙


GK
R-111

8
○ ⊙

202 U

A/s GEOTEAM
4425

1
▽

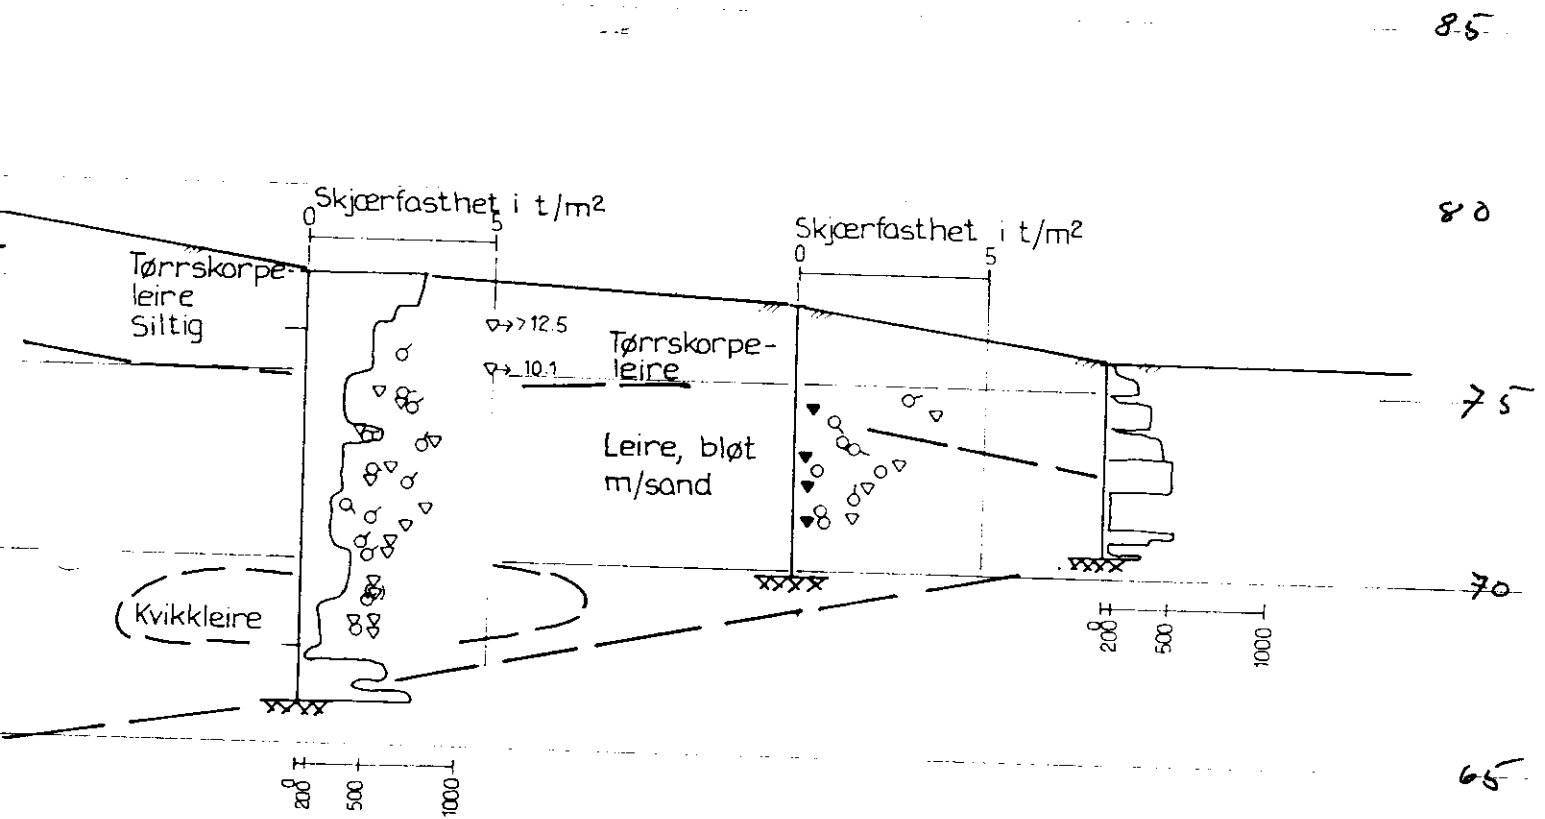

fra 2615
1969

Geoteam
4425 - 1
(1976) NO: C 6 II