

*Ing. firma Haukelid A/s*

*Fr. Nansens vei (102) 20c, 24, 26*

*34/83*


*NV:A4 III*



*Suostad 27086*  
*Sorledet*

FC. Mansson v. 102

74 1/2  
74 1/2

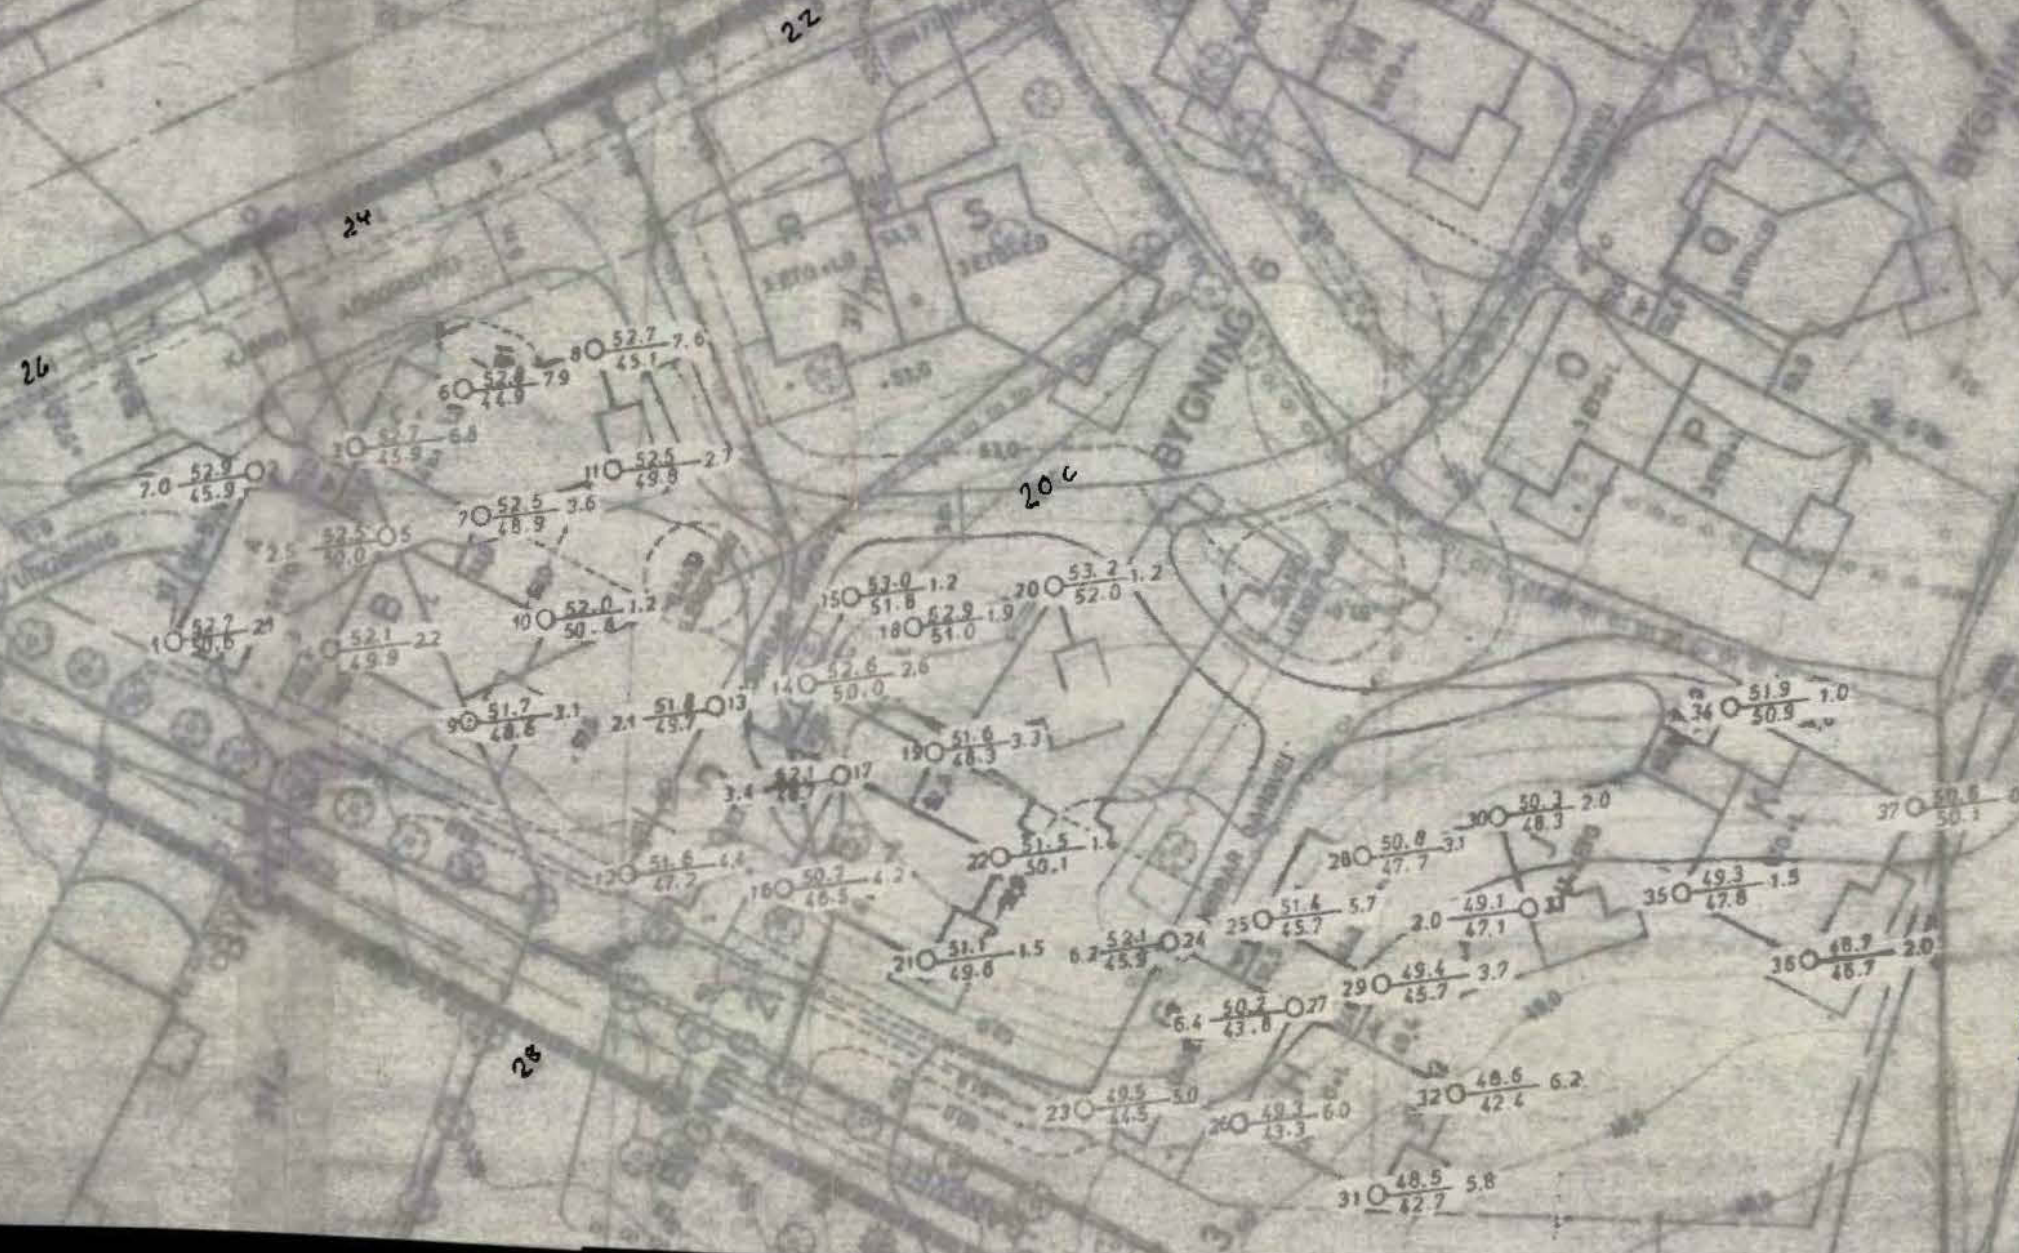

Ing. firma Haukelid & S

Gnr. 37, Bnr. 102 m. fl.  
Fröen  
Borplans 1:500  
GNR 37 BNR  
mnr. 83  
BORPLA

FRÖEN