

NO: D5 III


Profil A-A

1:200


Prøveserie II h. 73.85

Skjærfasthet

Dyp	w	n	H ₁	s ₁	Q	σ
2.0	14.1	28			spor	2.23
3.0	22.2	38			0.7	2.10
4.0	26.9	43	2.02	2.5	0.8	2.02
5.0	30.0	46	91	4.9	spor	1.97
6.0	38.6	52	27	6	spor	1.87
7.0	35.2	50	27	6	spor	1.90
8.0	34.1	49	27	6	spor	1.92
9.0	33.1	48	23	6	0	1.93
10.0	34.8	49	22	7	0	1.91
11.0	34.6	49	22	6	0	1.90
12.0	31.8	47	34	5	0	1.95

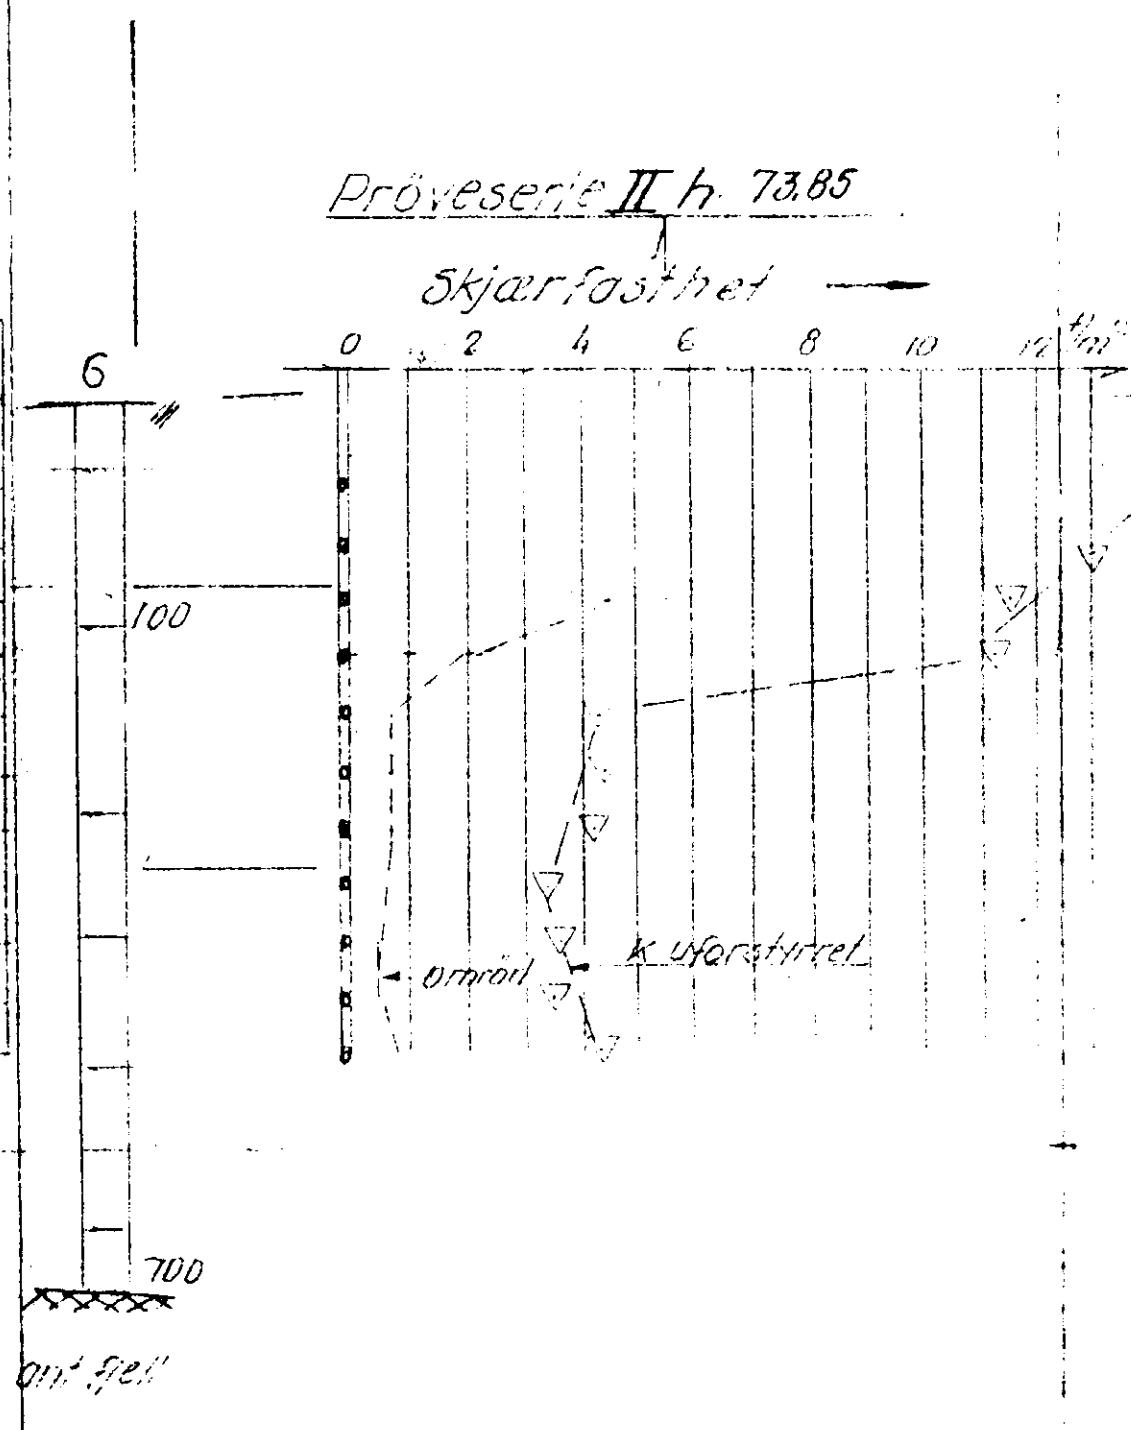

Jordart	
Tørrstorp, mjelig, moig	
" " "	
Leire, mjelig, tørrst. soner	
" " "	
" " "	
" " "	
" " "	
" " "	
" " "	
" " "	

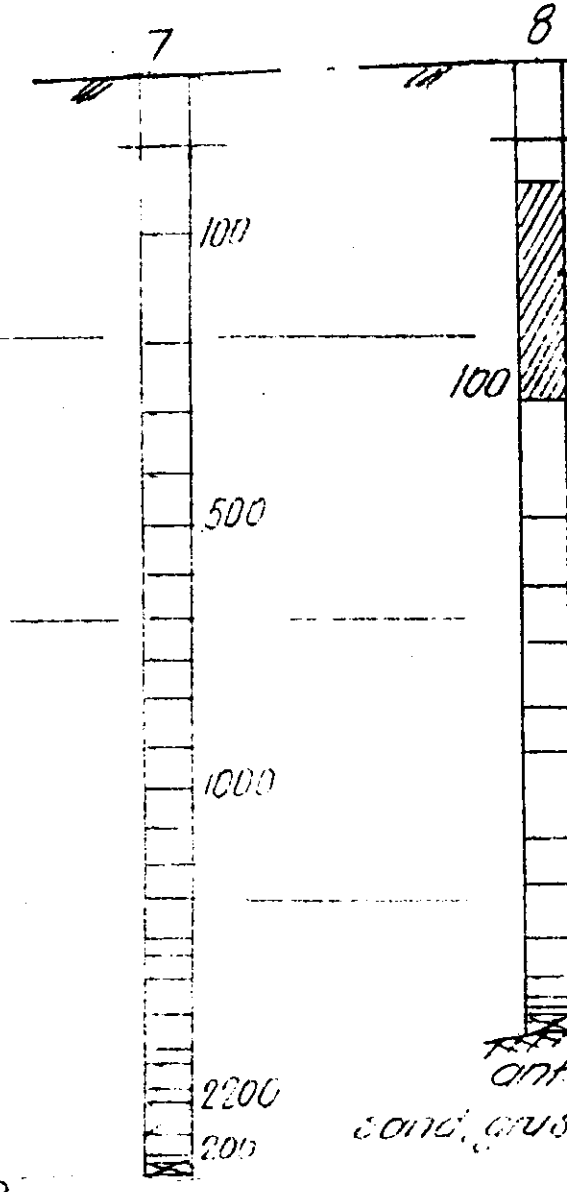

Geoteknisk utredning av 11/8-59

ved O.S.H.

Sandakerveien 33c Forretningsgård. Borprofiler.	Målestokk	Tegn. φ	15/7-59
	1:200	rev. φ	15/9-59.
Erstatning for:		4236-2	
NORSK TEKNISK BYGGEKONTROLL			

30711