

N O T E B Y

833


Gladensvn. (8-10) 14

(tiel. Kampen Stålværk)

ikke overført anno 88

NO: F 2 III

M=1:200

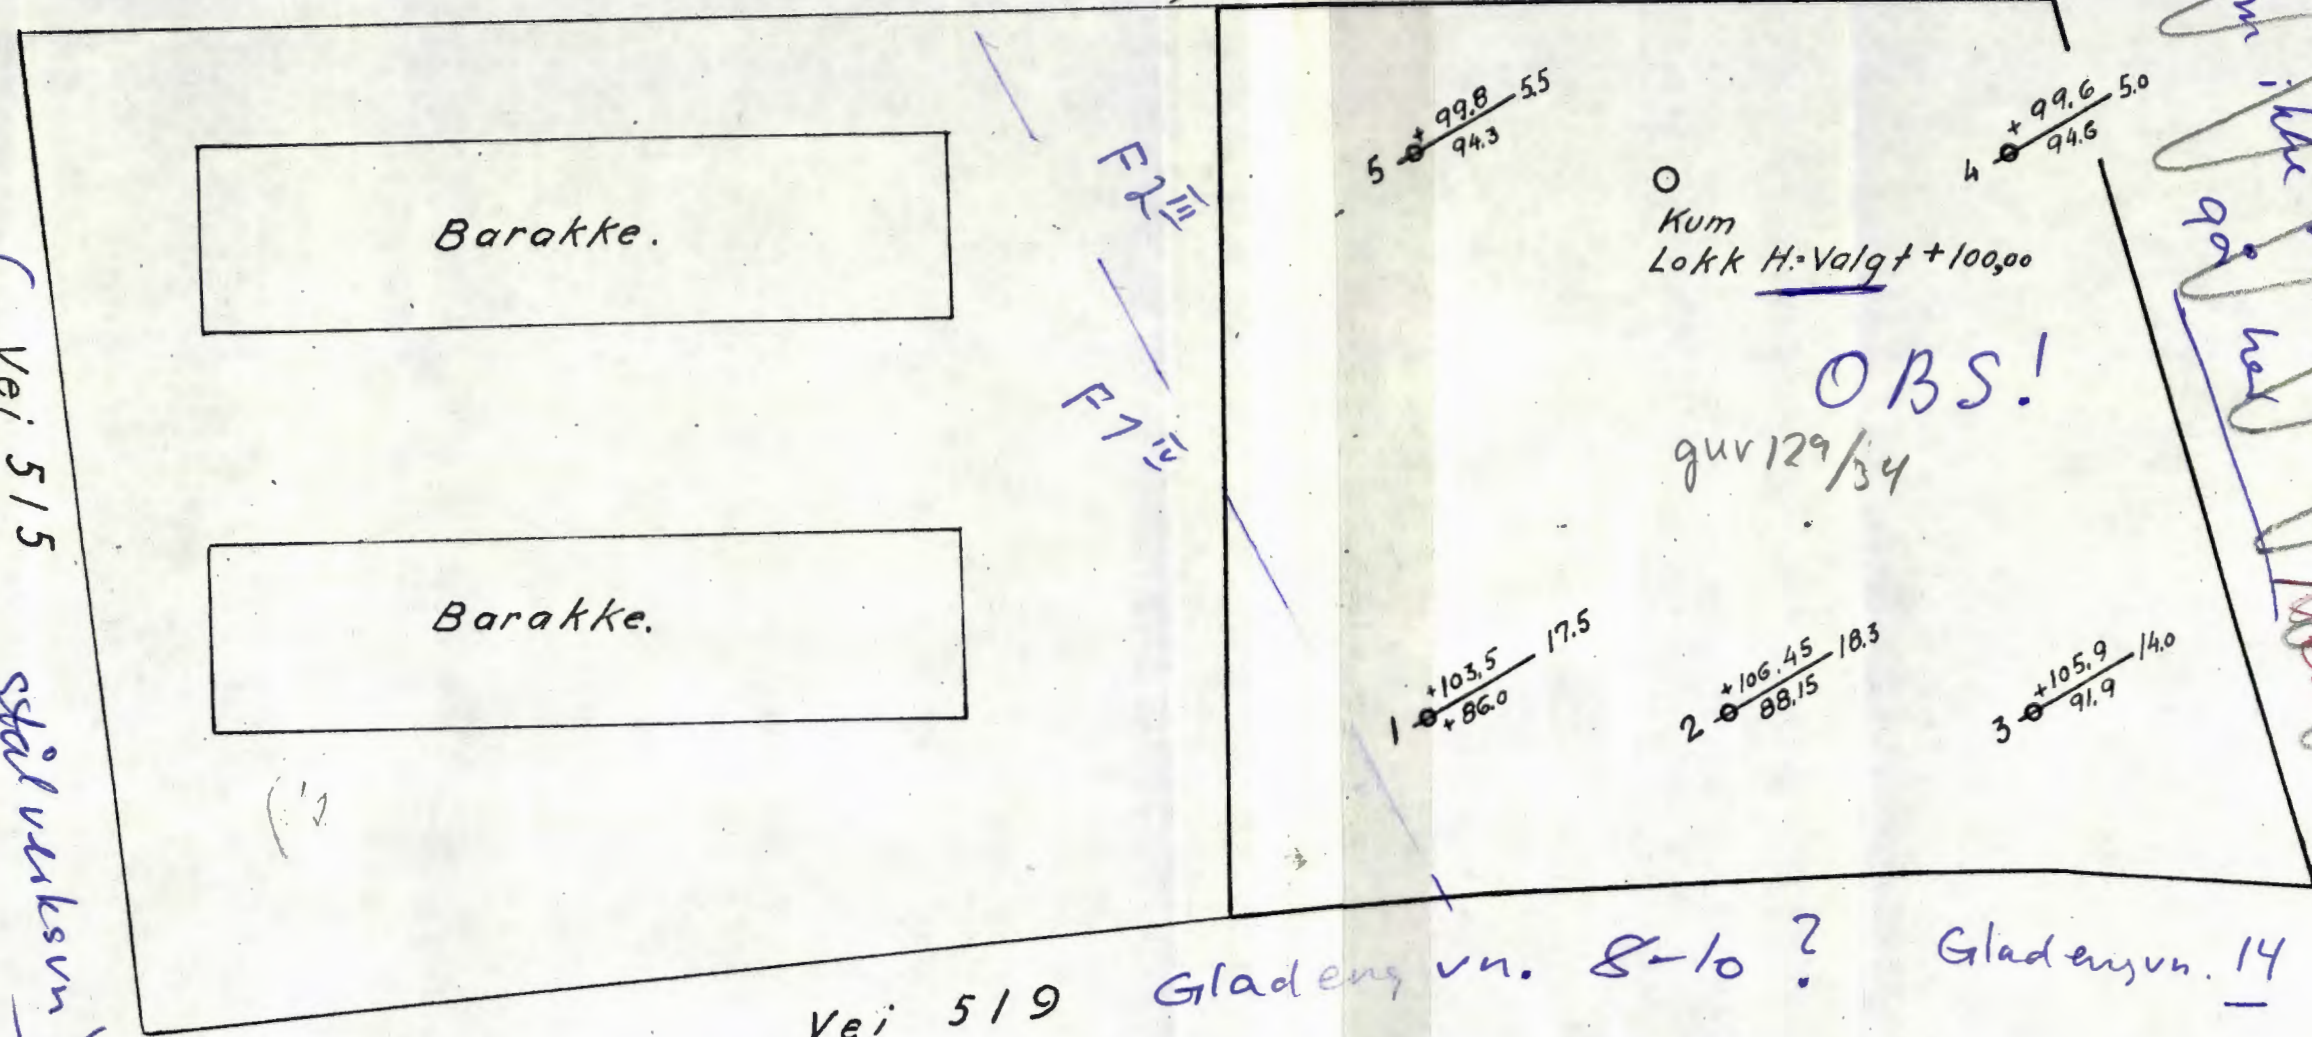

(Vei 515
ikke her 90
Stålverkstun)

Vei 519 Gladengvn. 8-10? Gladengvn. 14

Legningsnr. 833
Kampen Staalwerk
A.L. Höyerling Bauks

NO 4/2

Hull Nr. 1

Dyp im	ant. om. dr.	Be. last. ning	Jordart.
1	0		Forboret
2	16	120	Leire
3	33	"	"
4	11	"	"
5	10	"	"
6	7	"	"
7	5	"	"
8	4	"	"
9	9	"	"
10	2	"	"
11	3	"	"
12	2	"	"
13	2	"	"
14	7	"	"
15	5	"	"
16	14	"	"
17,5	25	"	"

Hull Nr. 2

Dyp im	ant. om. dr.	Be. last. ning	Jordart.
1	0	120	Forboret
2	17	"	Leire
3	20	"	"
4	9	"	"
5	6	"	"
6	5	"	"
7	2	"	"
8	3	"	"
9	0	"	"
10	0	"	"
11	1	"	"
12	3	"	"
13	2	"	"
14	3	"	"
15	4	"	"
16	4	"	"
17	7	"	"
18	7	"	"
18,5	0	"	"

Stålverkstun
ikke her 90

Hull Nr. 3

Dyp im	ant. om. dr.	Be. last. ning	Jordart.
1	0		Forboret
2	10	120	Leire
3	4	"	"
4	2	"	"
5	2	"	"
6	1	"	"
7	0	"	"
8	0	"	"
9	1	"	"
10	0	"	"
11	0	"	"
12	3	"	"
13	3	"	"
14	16	"	"


Hull Nr. 4

Dyp m	ant. om. dr.	Be. last. ning	Jordart.
1	0		Forboret
2	3	120	Leire
3	2	"	"
4	2	"	"
5	4	"	"

Hull Nr. 5

Dyp m	ant. om. dr.	Be. last. ning	Jordart.
1	0		Forboret
2	15	120	Leire
3	45	"	sand og
4	140	"	grus
5	137	"	"
5,5	150	"	"

Betegnelser:

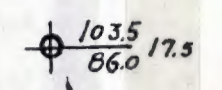

Terranghøyde
Boret dybde i m.
Antatt fjellkote.

Anvendt Statens Veivesens Normalbor

Boring ved Kampen Stålv.

11 2 42 gnr 129
b.nr 34

833.