

*NO: B1 III

968


Stortingsaf. 18

Boringsskisse for Stortingsgaten 18

M = 1:200.

B1.968.

← Stortingsgaten →

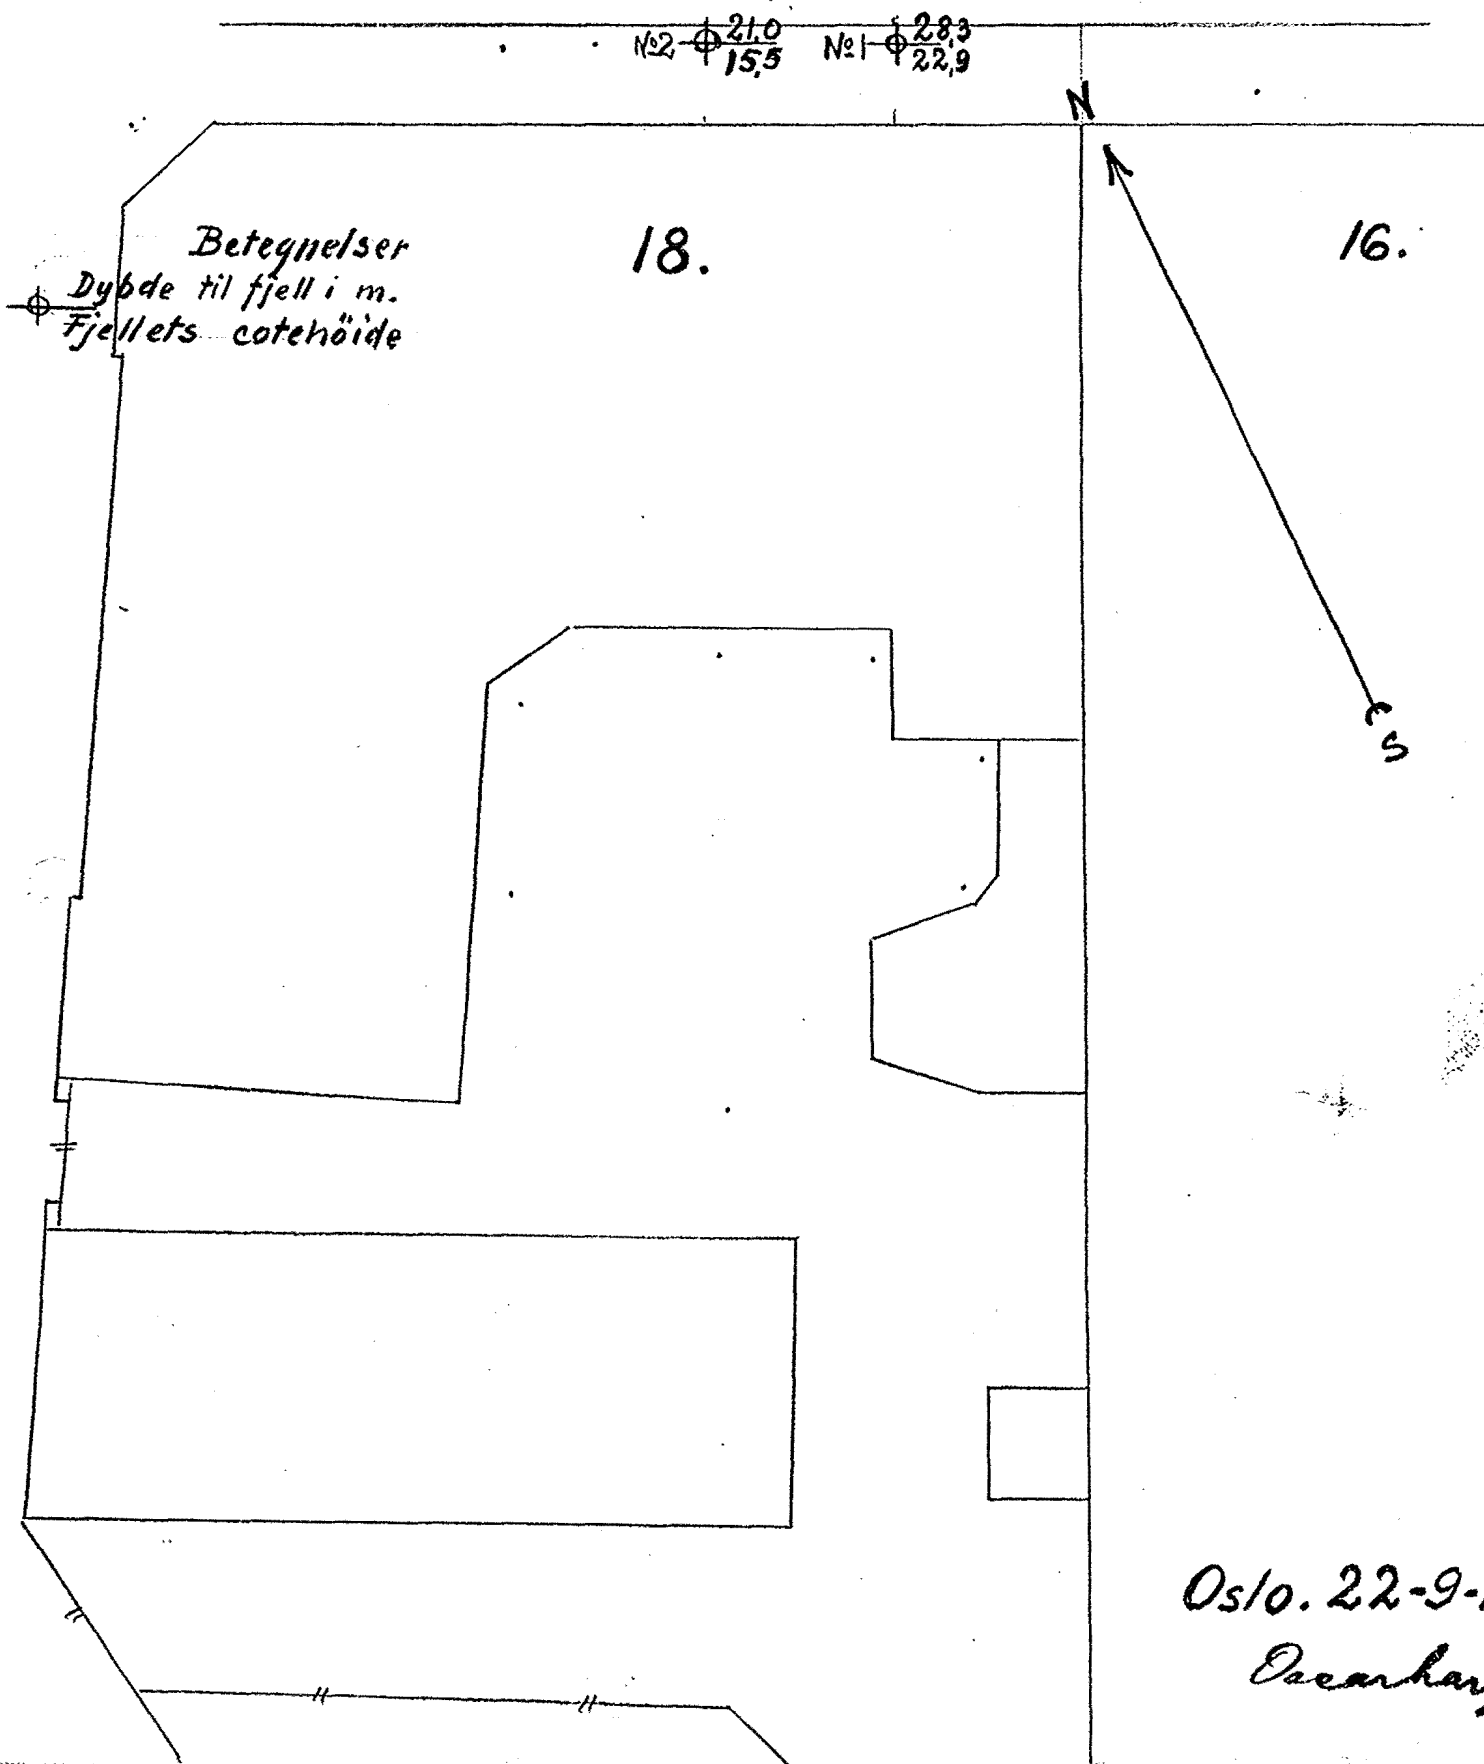

Oslo. 22-9-1931

Oscarhøys