

N O T E R V


504

Hedemarksgaten 8 - 10 b

SO: E1I-II

E1 I 1/26 88 -4

Overl. SO E1 II Jan 84/anno

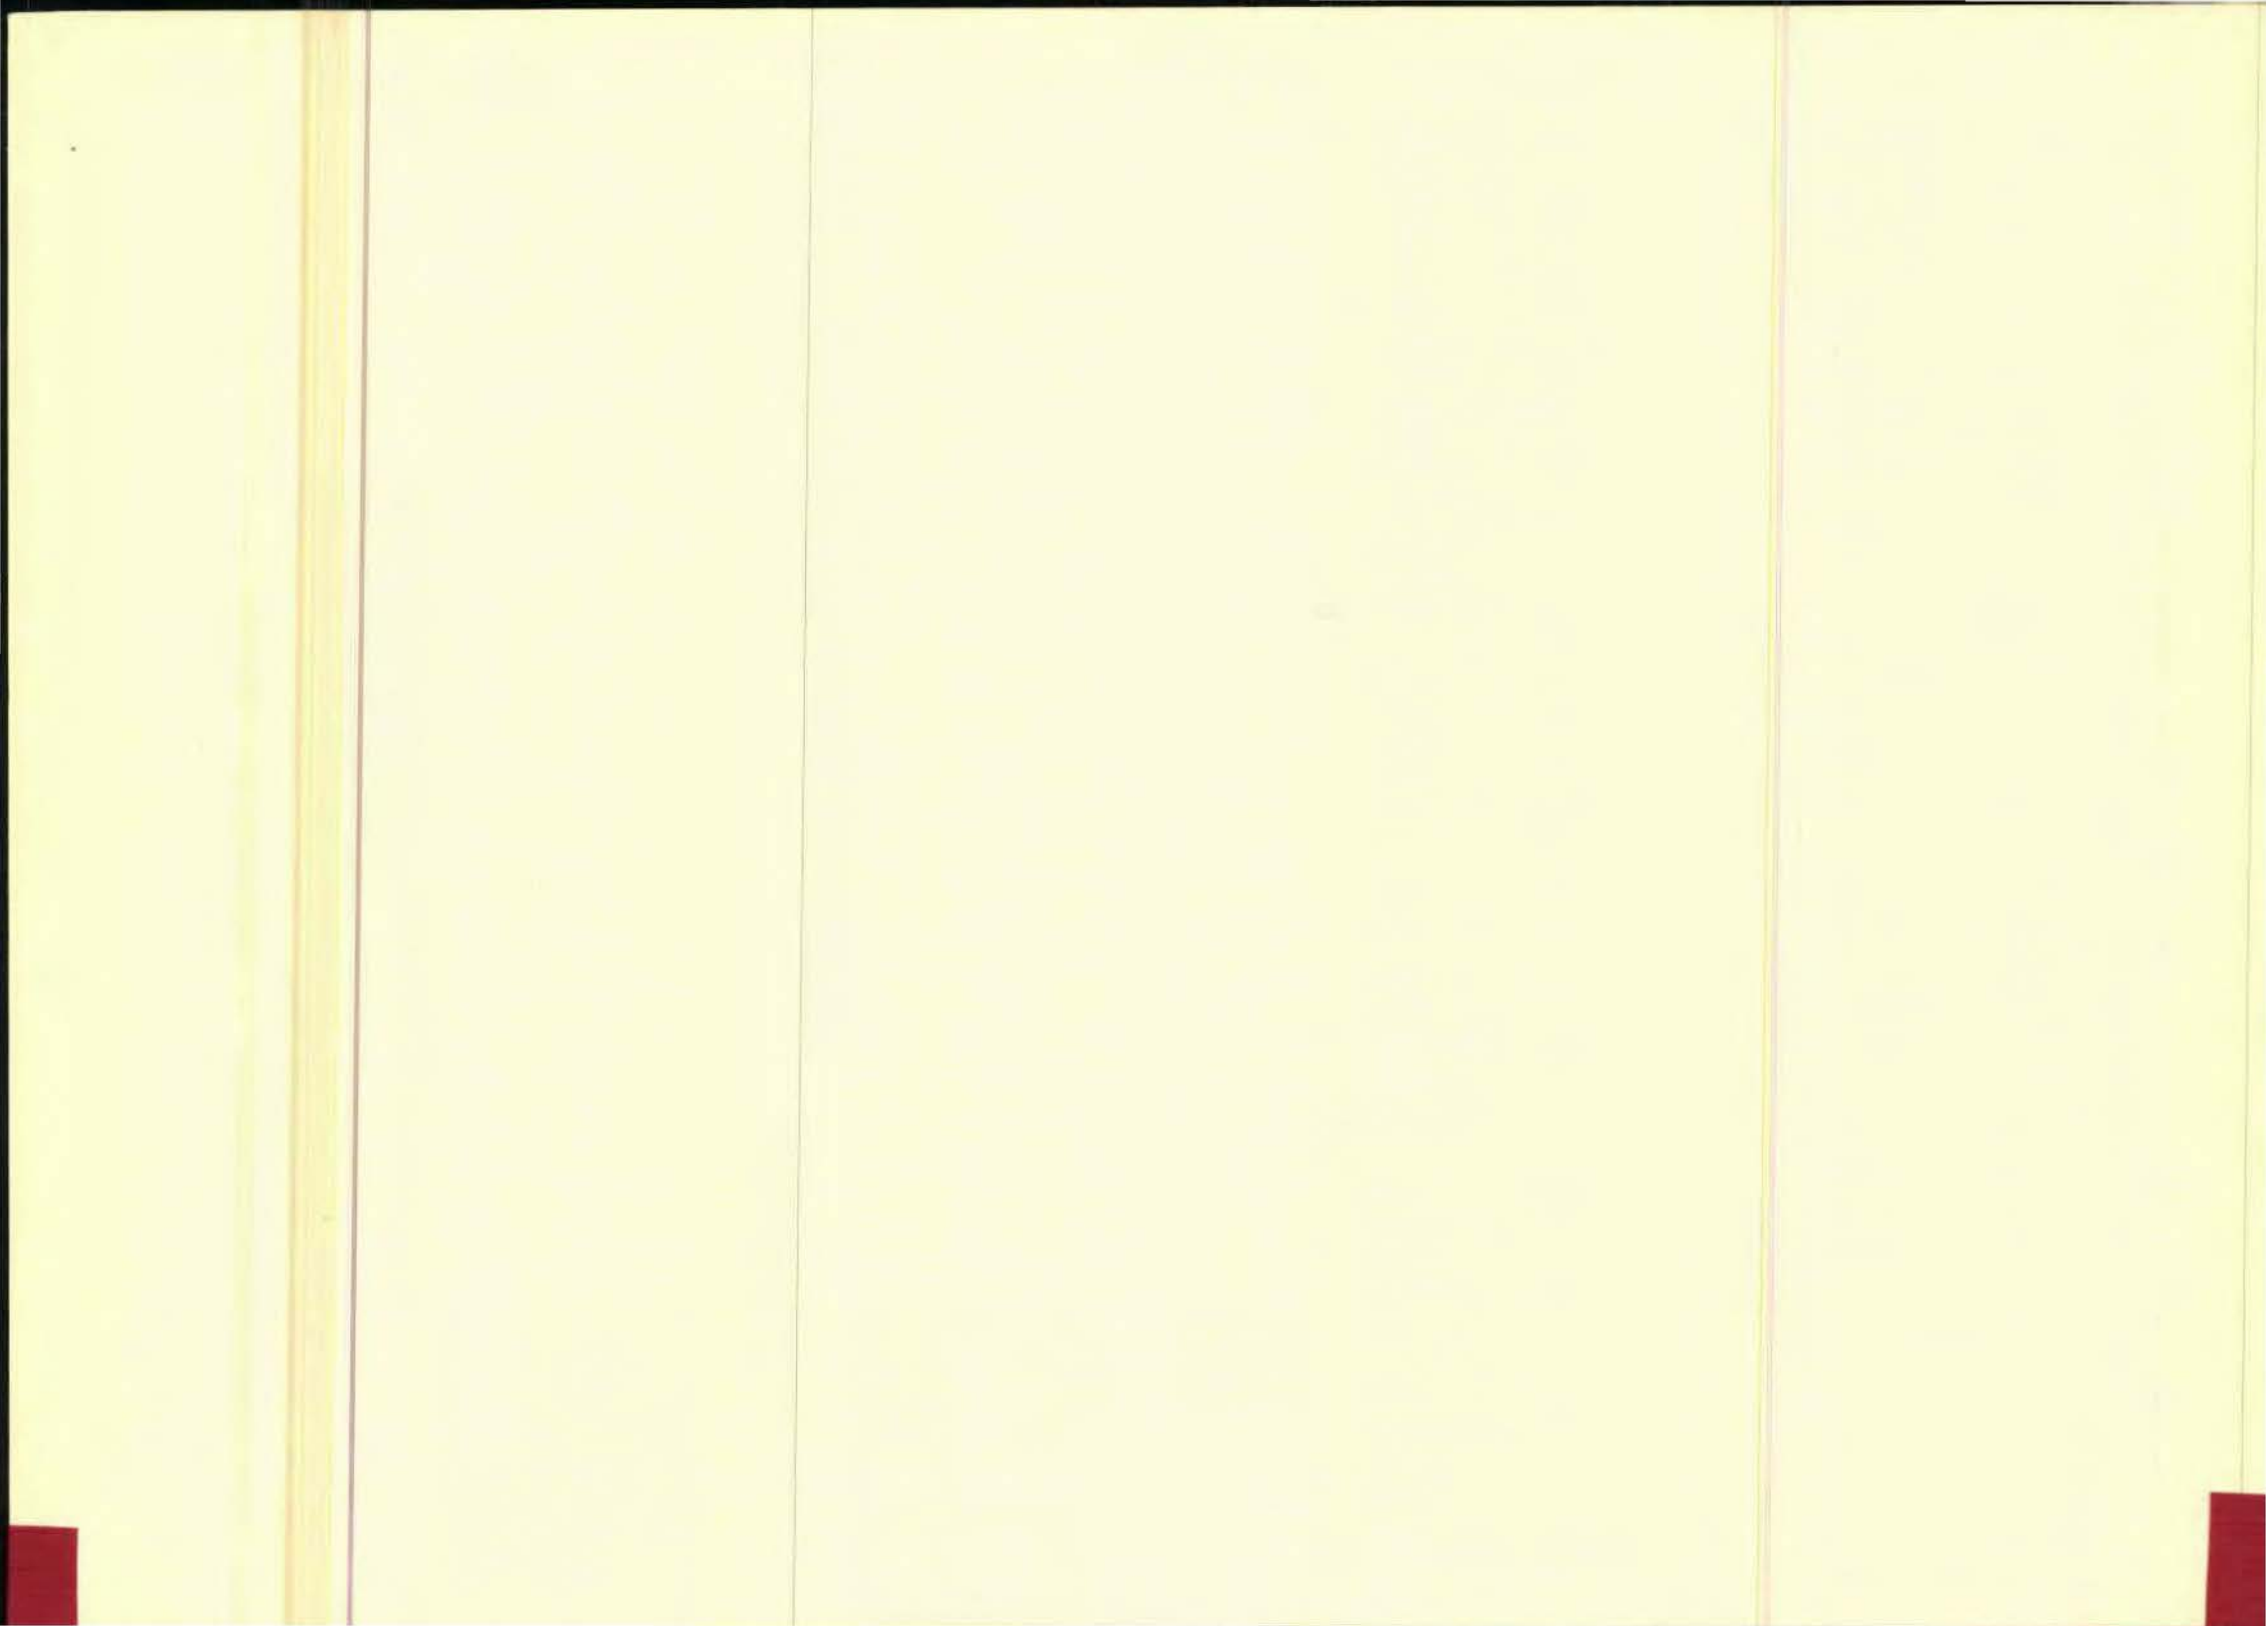


Grunnundersøkelsen

1:200

SC av'n LARGE 131 1522

Hull 1-12 tall er omfjætt til denne tgn.

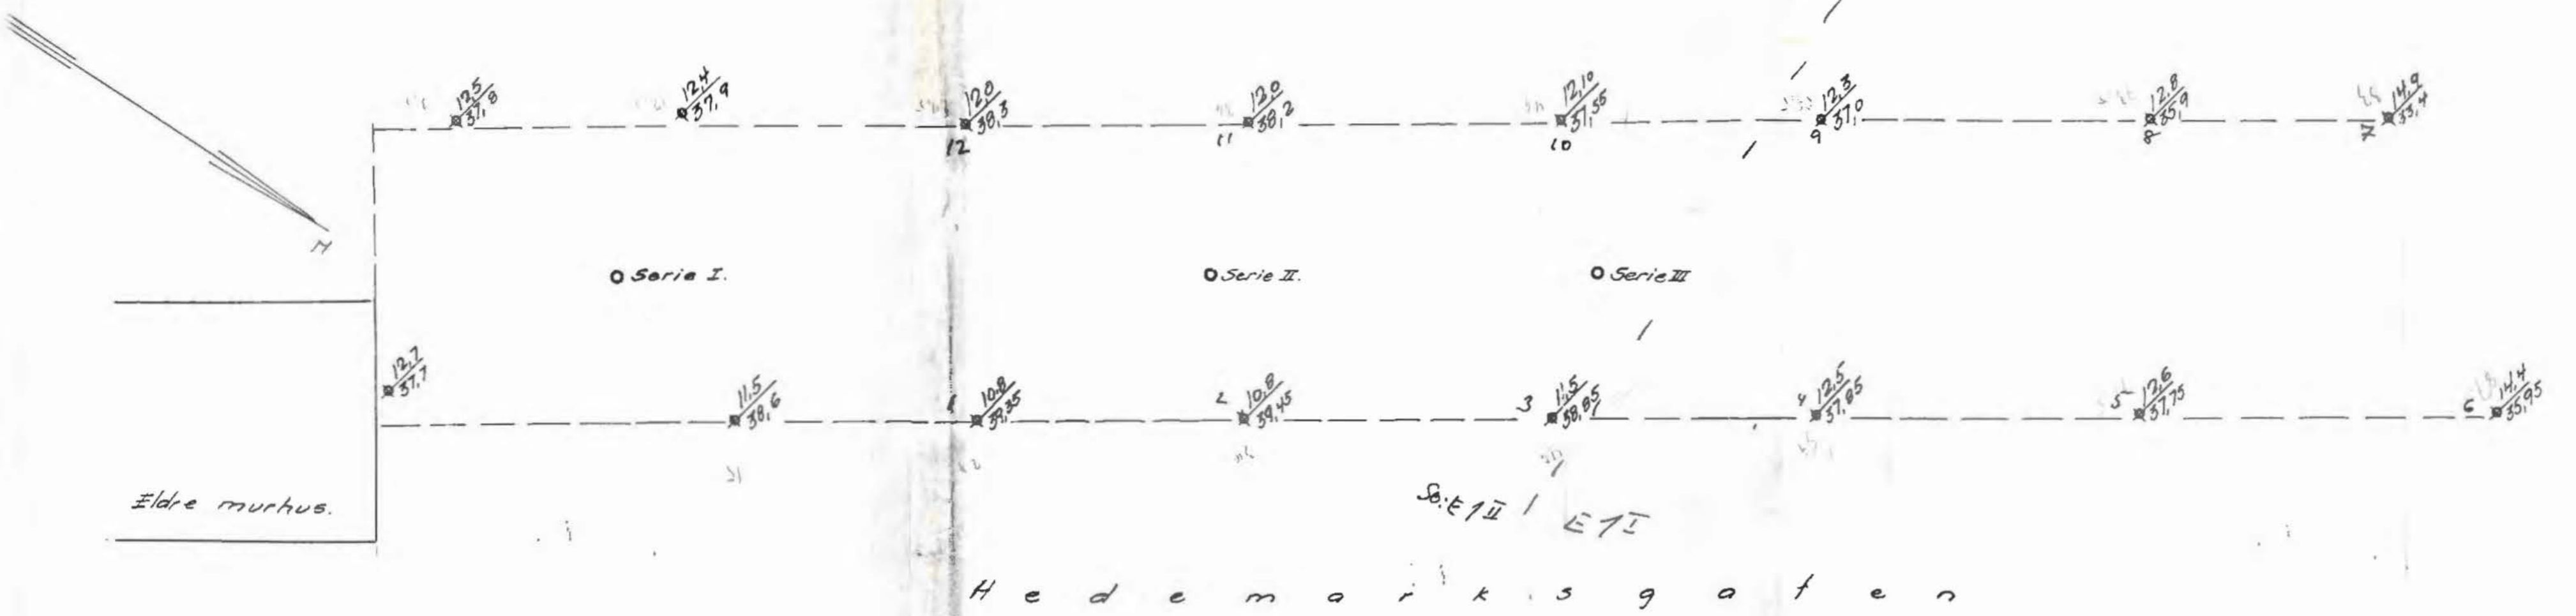

Belegnelse:

12,4 Boret dybde i m.
37,9 Antall fjellkote.

- = Vannvolum i %
- = Relativ finhet
- = Relativ fasthet i uorrørt tilstand.
- = " " " i omrørt " " "
- = Skjærfasthet i tonn pr m²
- = Surhetsgrad.

Serie I.

Terrang	V.	F.	H ₃	H ₁	K.	pH.
+50						
	43,9	38	1140	101		7,0
+45	48,0	36	193	17	4,2	8,0
	48,5	31	80	5	2,1	8,0
	52,1	29	60	2	1,6	8,0
+40	49,5	28	20	2	1,0	8,0

Serie II.

Terrang	V.	F.	H ₃	H ₁	K.	pH.
+50						
	43,4	32	193	33	4,2	7,5
+45	50,0	34	141	6	3,4	8,0
	46,2	26	90	3	2,3	8,0
	50,9	29	60	2	1,6	8,0
+40	48,6	27	101	2	2,5	8,0

Serie III.

Terrang	V.	F.	H ₃	H ₁	K.	pH.
+50						
	44,7	34	193	32	4,2	7,5
+45	48,3	34	136	12	3,2	8,0
	51,2	29	101	2	2,5	8,5
	49,2	28	60	2	1,6	8,5
+40	50,0	29	36	2	1,2	8,0

05/10/8-38.