

N O T E B Y
5241

Grønvoldå allé
Industrier

Overt. Jan 89 / Ans

NO:F1!



M. reg. veg 2551


Gronvoll alle

Mum h. 05.75


Bryn - Halden

Nifedal

NO F1

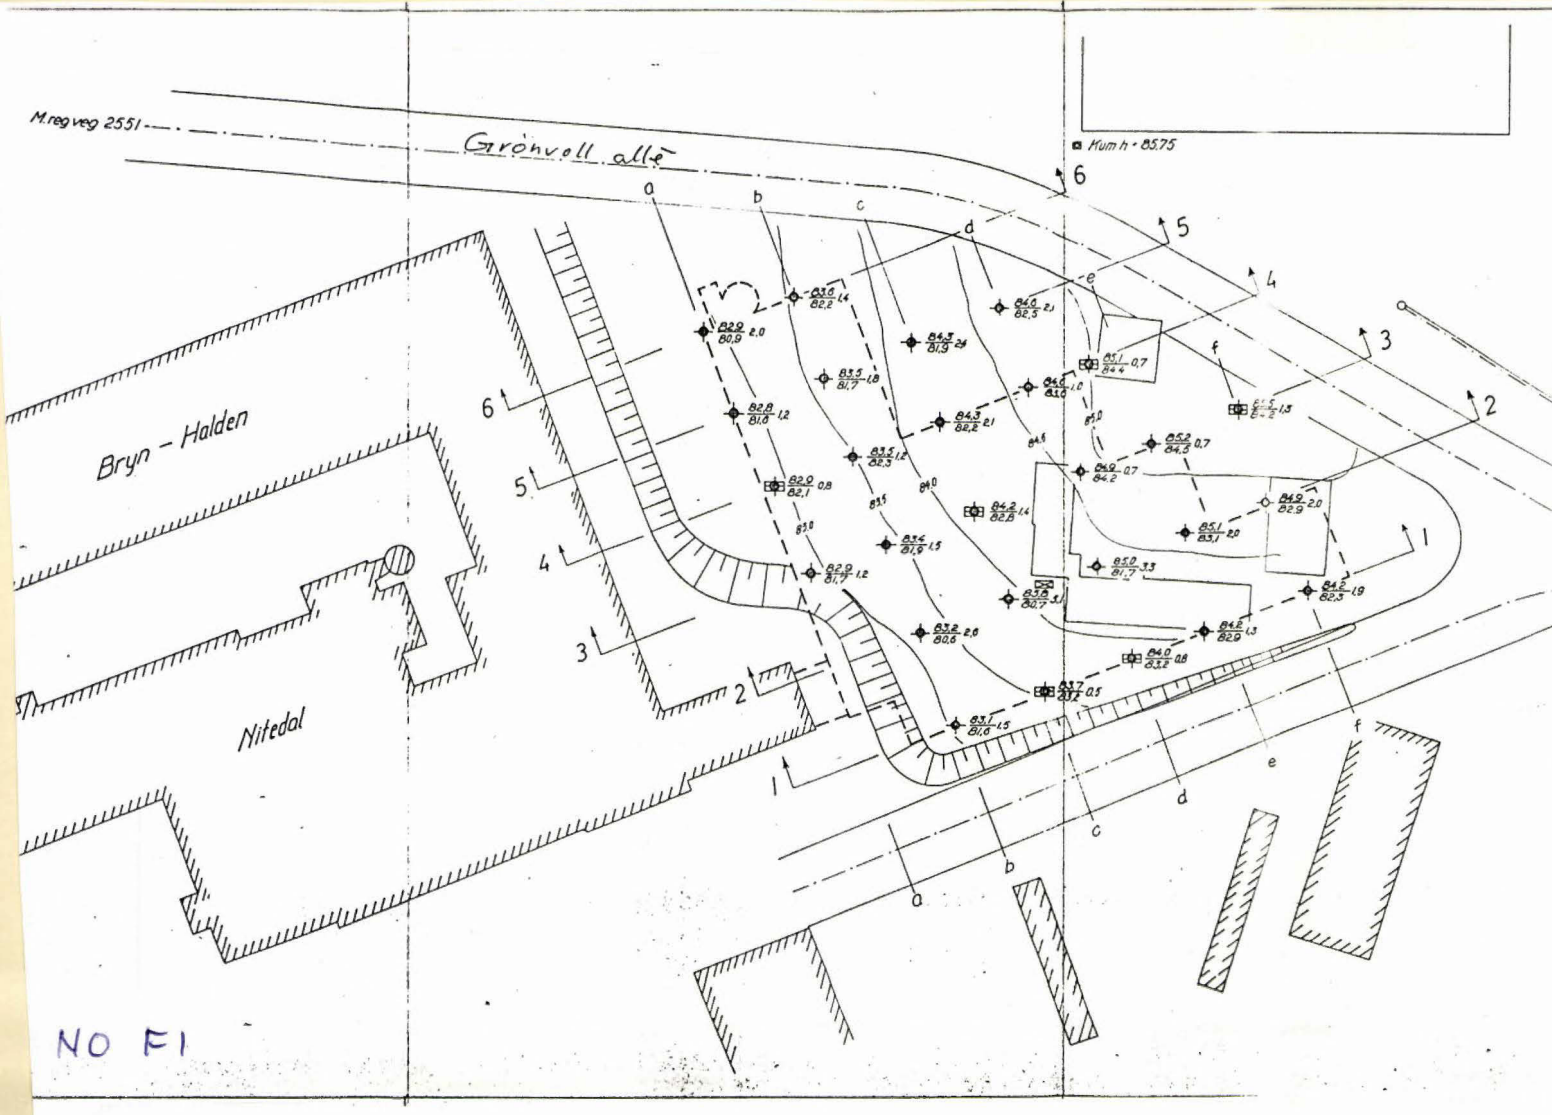

Notdy
5241
1963

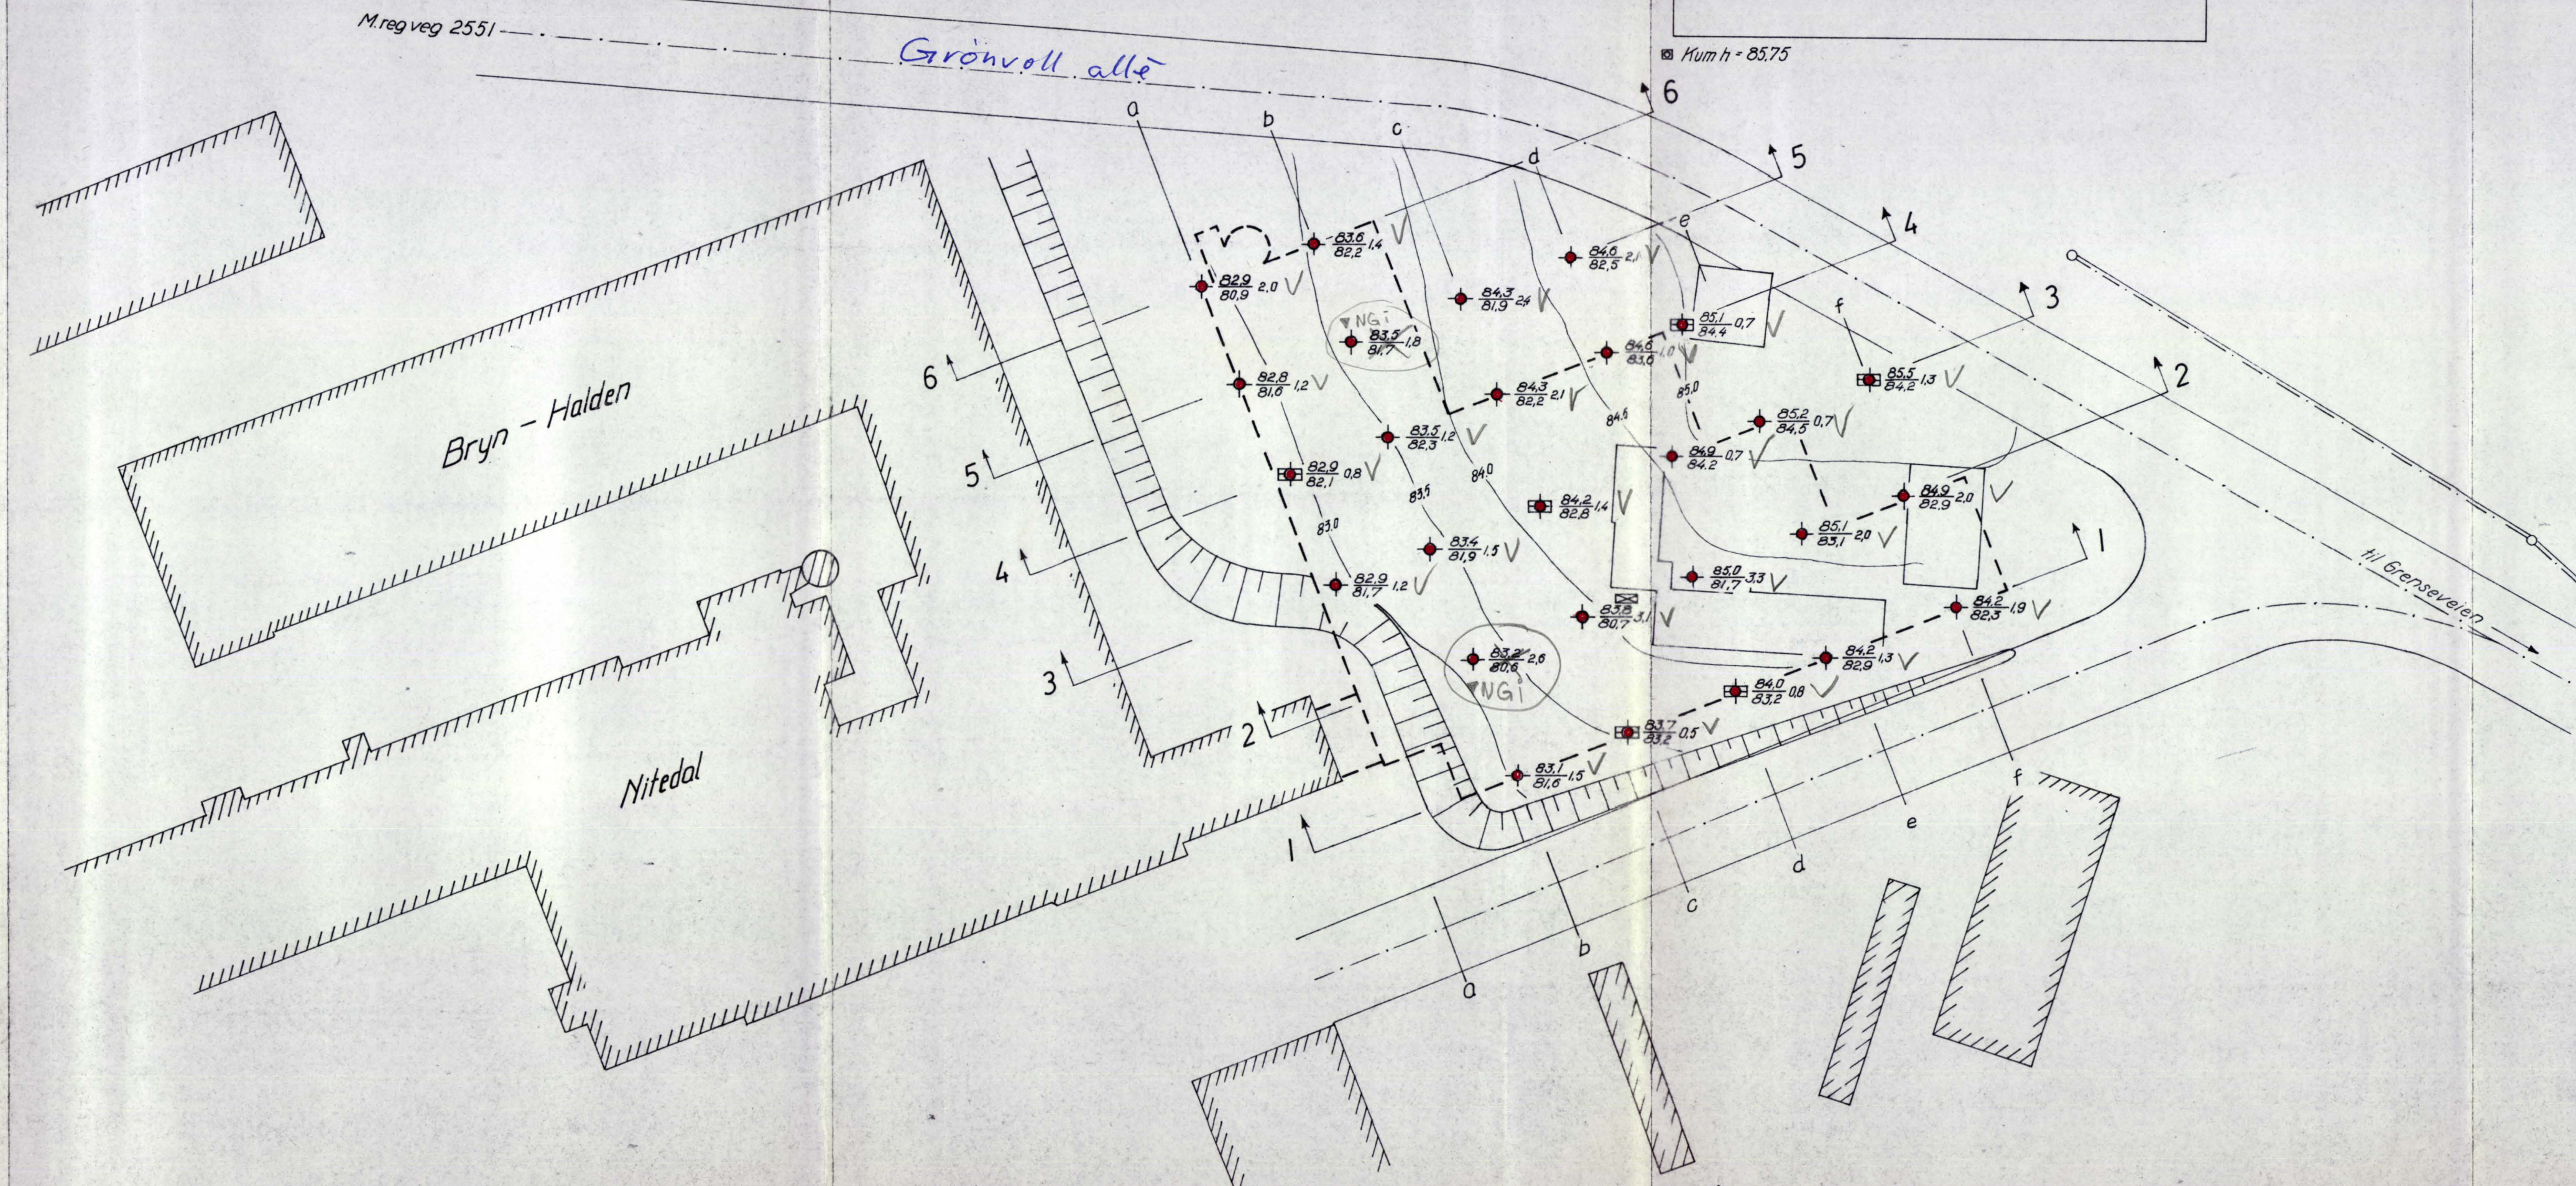

- ◆ Dreieboring
- Spyleboring
- ⊙ Slagboring
- ▼ Ramlboring
- ★ Steiboring
- ⊙ Prøveserie
- + Vingeboing
- ⊙ Piezometer
- ⊙ Sjøking
- ⊙ Rotasjonsboring


Borhull nr.	Terreng (Bunn)kote	Boret dybde
	Antatt fjellkote	

Borhull nr. 249
Lab. bok nr. 300
Kartgrunnlag:
Utgangspunkt for nivellement PP6125 H=8746


Geoteknisk utredning av 15-1-64 ved A.G.Ø.

Grønvold Industri A/s Bilverksted Borplan	Målestokk 1:500 Tegnet av 19/12-63
NORSK TEKNISK BYGGEKONTROLL A/s <small>JAN FRIS</small>	5241-1 Erstatning for Erstatet av


Profil 6-6

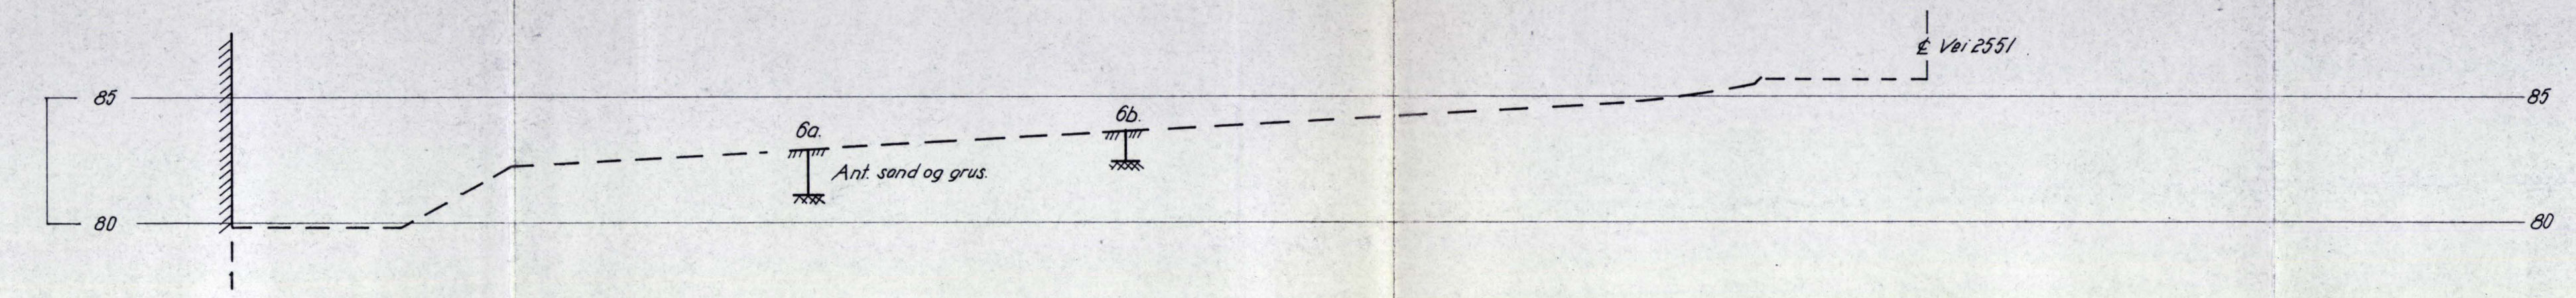

Profil 5-5

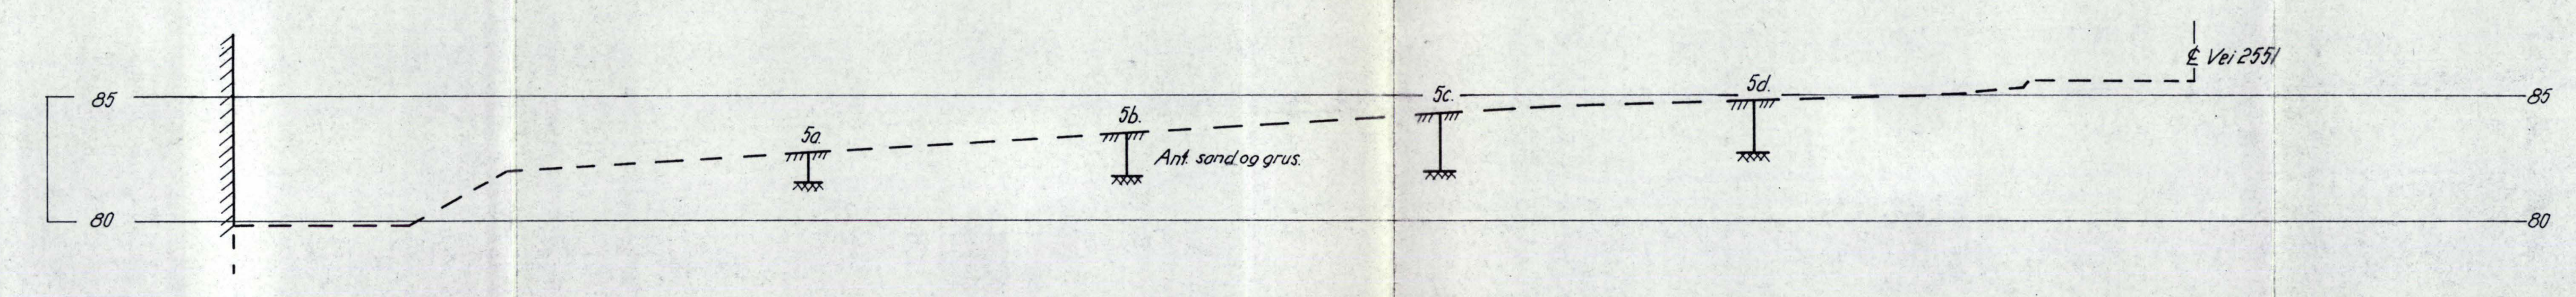


Profil 4-4

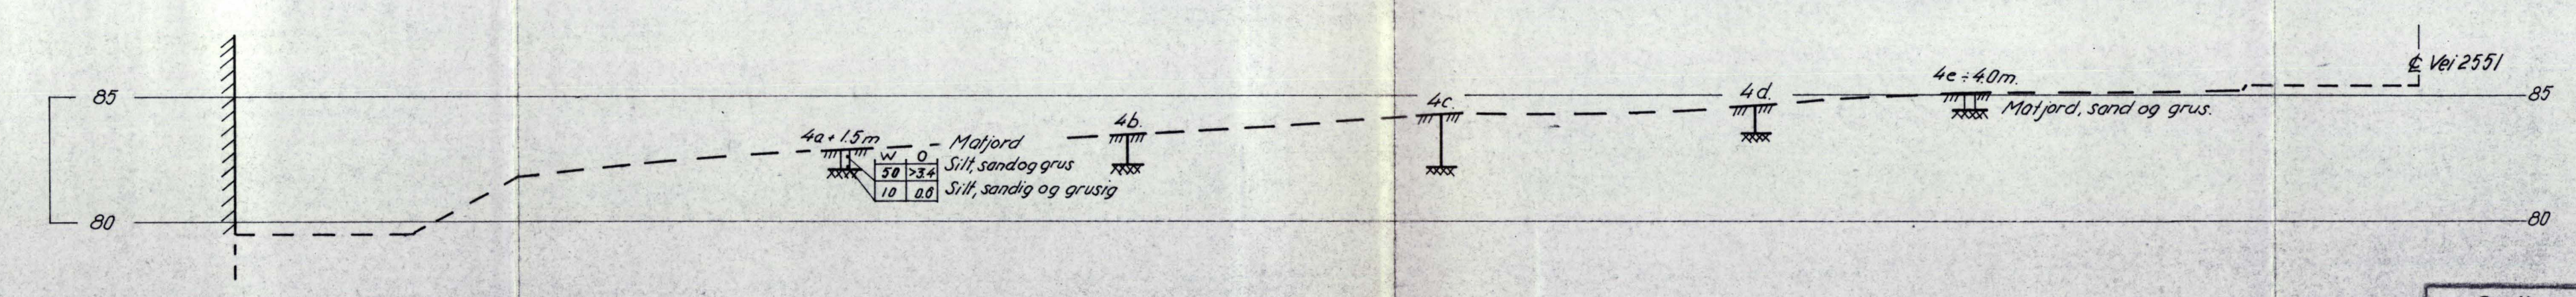


Grønvold Industri A/s Bilverksted Profil 6-6.5-5.4-4.	Målestokk	Tegn. D6.	25-12-03
	1:200		
NORSK TEKNISK BYGGEKONTROLL AS JAN FRIIS		Erstatning for: 5241-2 Erstattet av:	


Profil 3-3

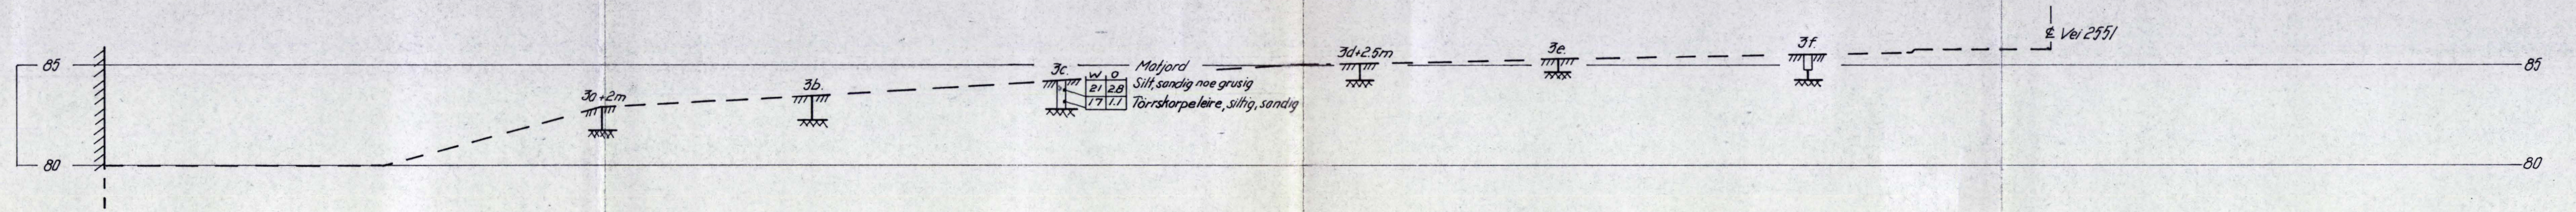

Profil 2-2

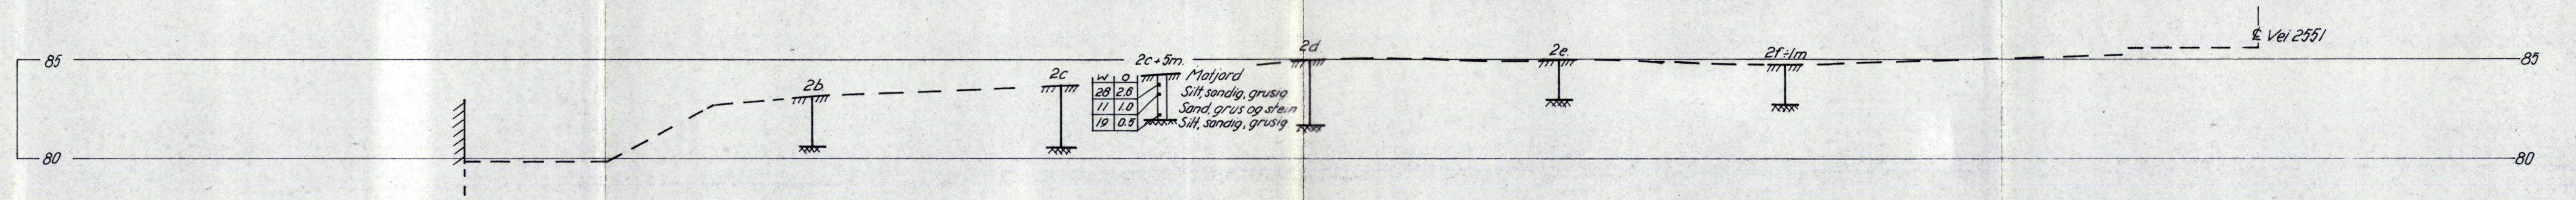

Profil 1-1

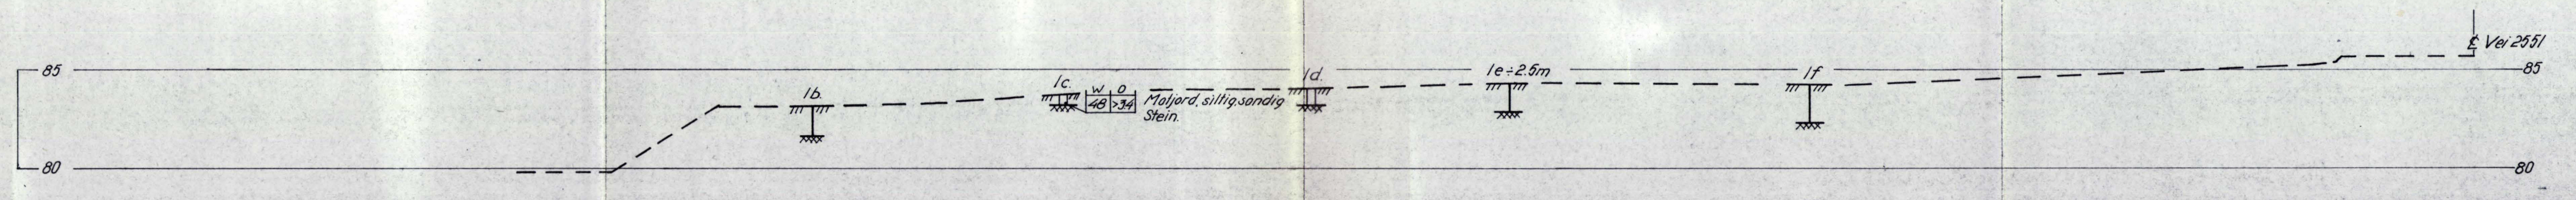

Grönvold Industri A/s Bilverksted Profil 3-3.2-2.1-1.	Målestokk	Tegn. D6.	21-12-03
	1:200		
Erstatning for:			
NORSK TEKNISK BYGGEKONTROLL A/s JAN FRIS		5241-3	
Erstattet av:			