



①

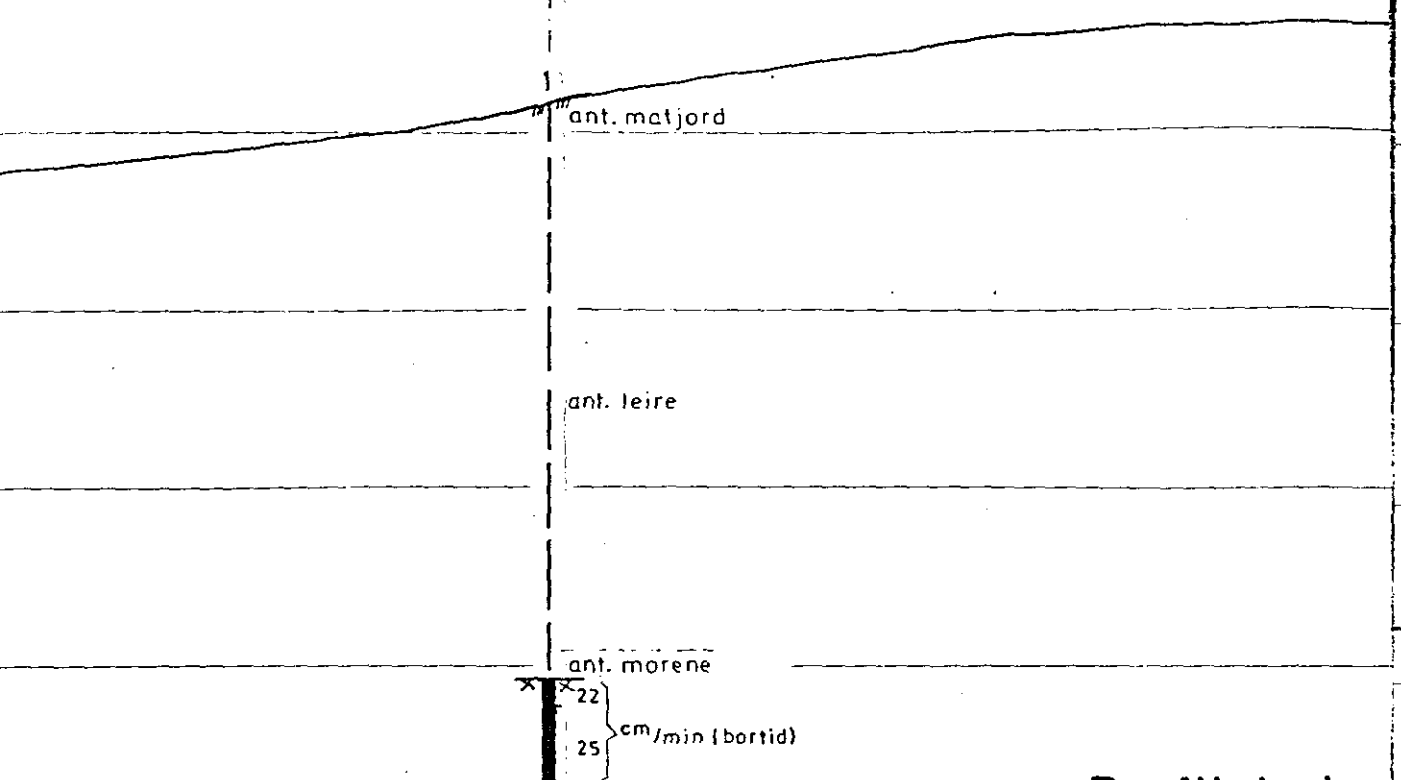

Profil i akse

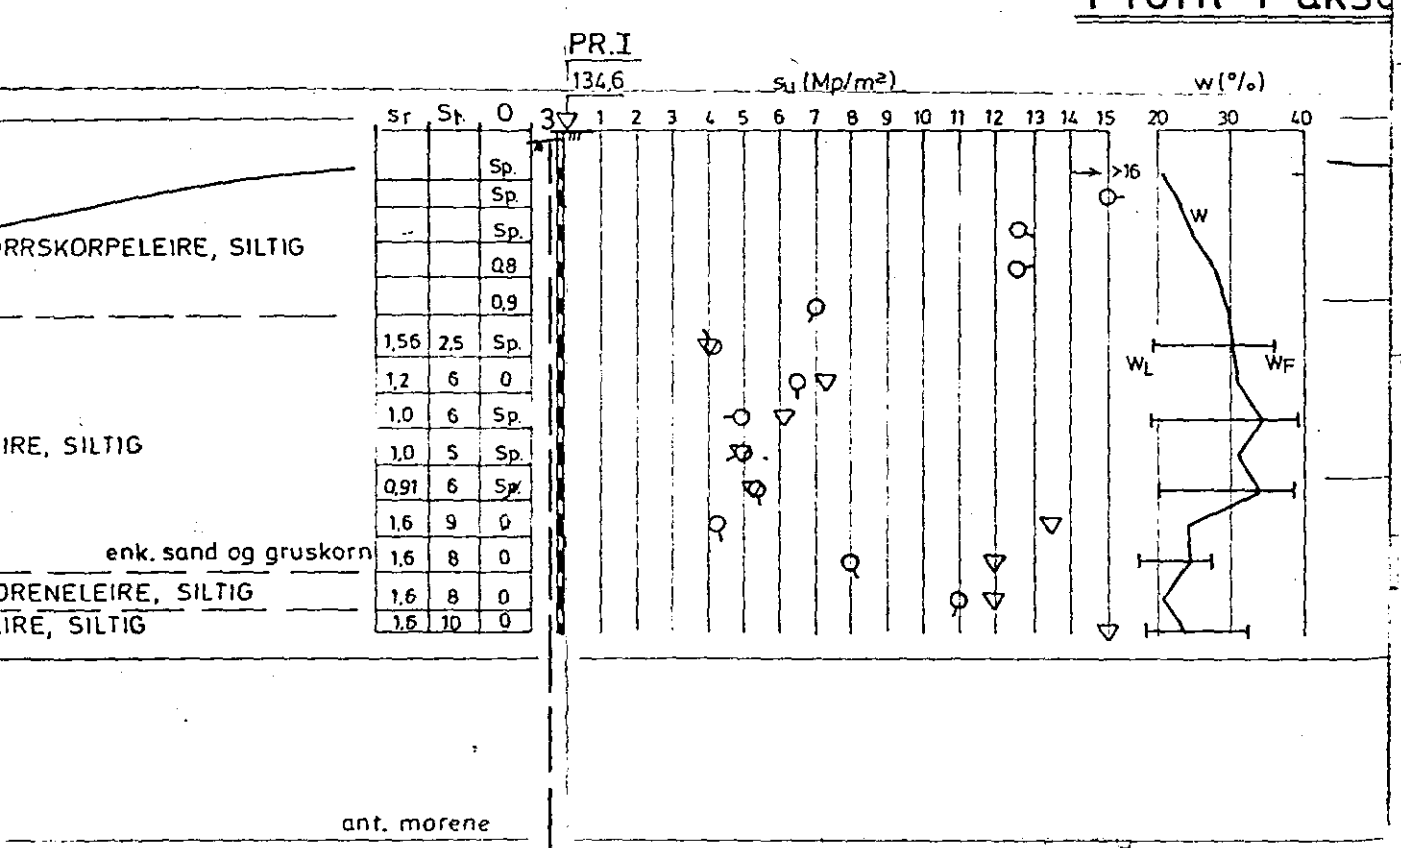

M: 1:200

Åfdenparken, Linnelund
 profil i akse I
 8861-2

16
25
22