



**KUMMENEJE**  
**SCANDIACONSULT**



12890

Studentsamskipnaden i Oslo  
Vestgrensa studentboliger

26.03.99

\*NOA7

DOMUS  
ATHLETICA

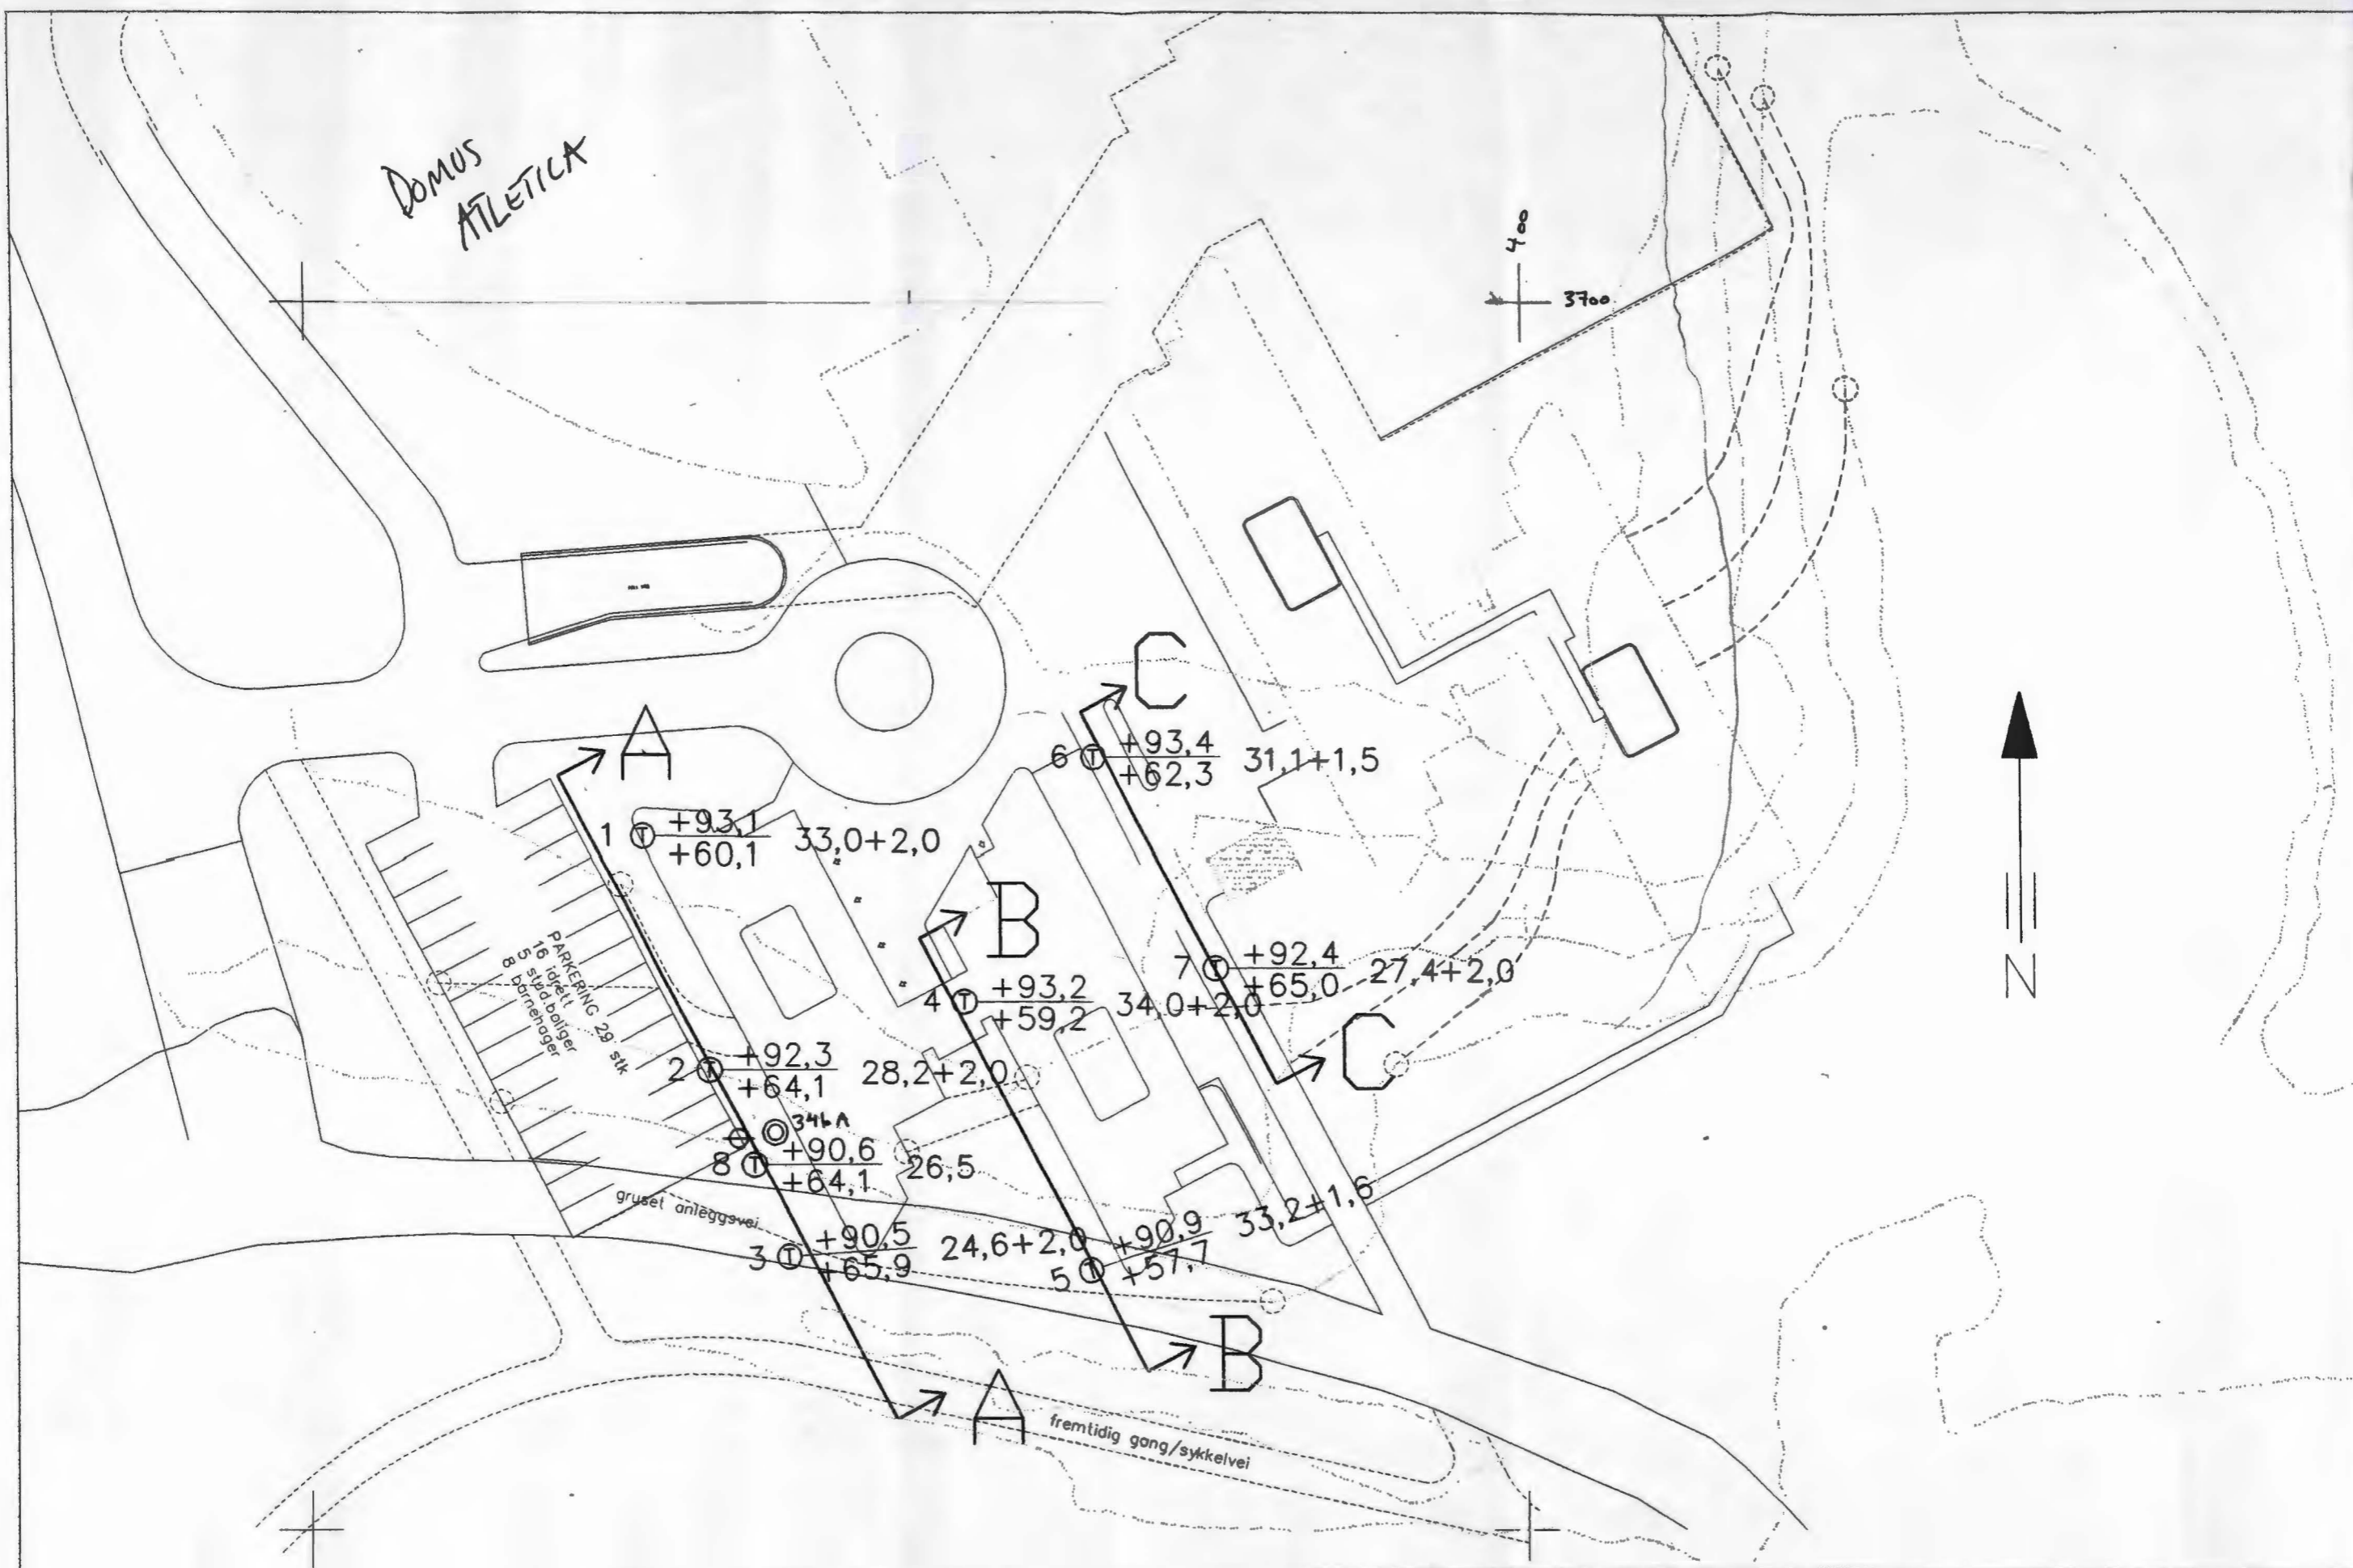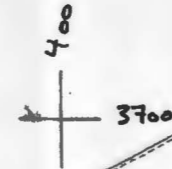

1 Ⓣ +93,1  
+60,1 33,0+2,0

6 Ⓣ +93,4  
+62,3 31,1+1,5

4 Ⓣ +93,2  
+59,2 34,0+2,0

7 Ⓣ +92,4  
+65,0 27,4+2,0

2 Ⓣ +92,3  
+64,1 28,2+2,0

8 Ⓣ +90,6  
+64,1 26,5

3 Ⓣ +90,5  
+65,9 24,6+2,0

5 Ⓣ +90,9  
+57,7 33,2+1,6

PARKERING 29 stk  
16 kjøret  
8 sykkelboliger  
8 sykkelboliger

gruset anleggsvei

fremtidig gang/sykkelvei



Rådgivende ingeniører i  
Geoteknikk og Ingeniørgeologi

Studentsamskipnaden i Oslo  
Vestgrensa Studentboliger BII

GRUNNUNDERSØKELSER NO A67  
SITUASJONSPLAN

Ⓣ Totalsondering  
ⓉⓉ Prøveserie/Poretrykksmåler

MALESTOKK

1:500

TEGNET/KONTR.

AKK/HKJ

DATO

26.03.99

DPPDRAG

12890

BILAG

2

TEGN. NR.

102