


# NVA3

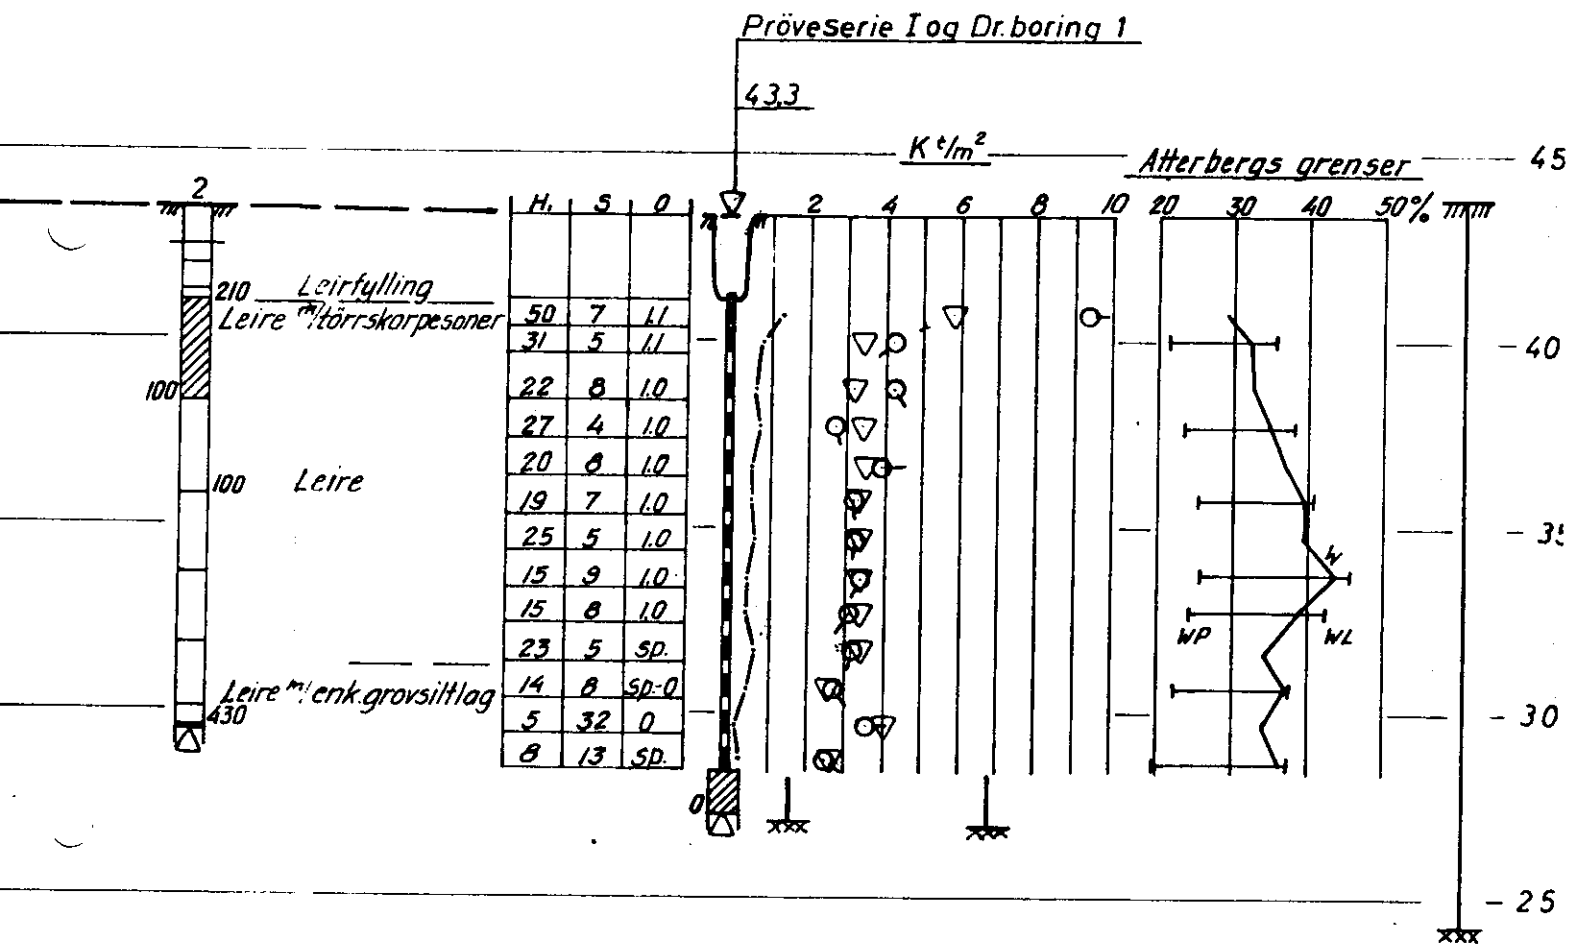

<p><b>A/s Elektrisk Bureau</b>  <b>Middelthunsgate 17</b>  <b>Profil A-A</b></p>	<p>Skala: 1:200</p> <p>Erstatning for:</p>	<p>Sign. AM 11-6-65</p>
<p>NORSK TEKNISK BYGGEKONTROLL AS                  JAN FRIS</p>	<p><b>5572-2</b></p>	