


Haukelid
11/80

Louisesgt. 30



NO: B3 IV


anf. 27

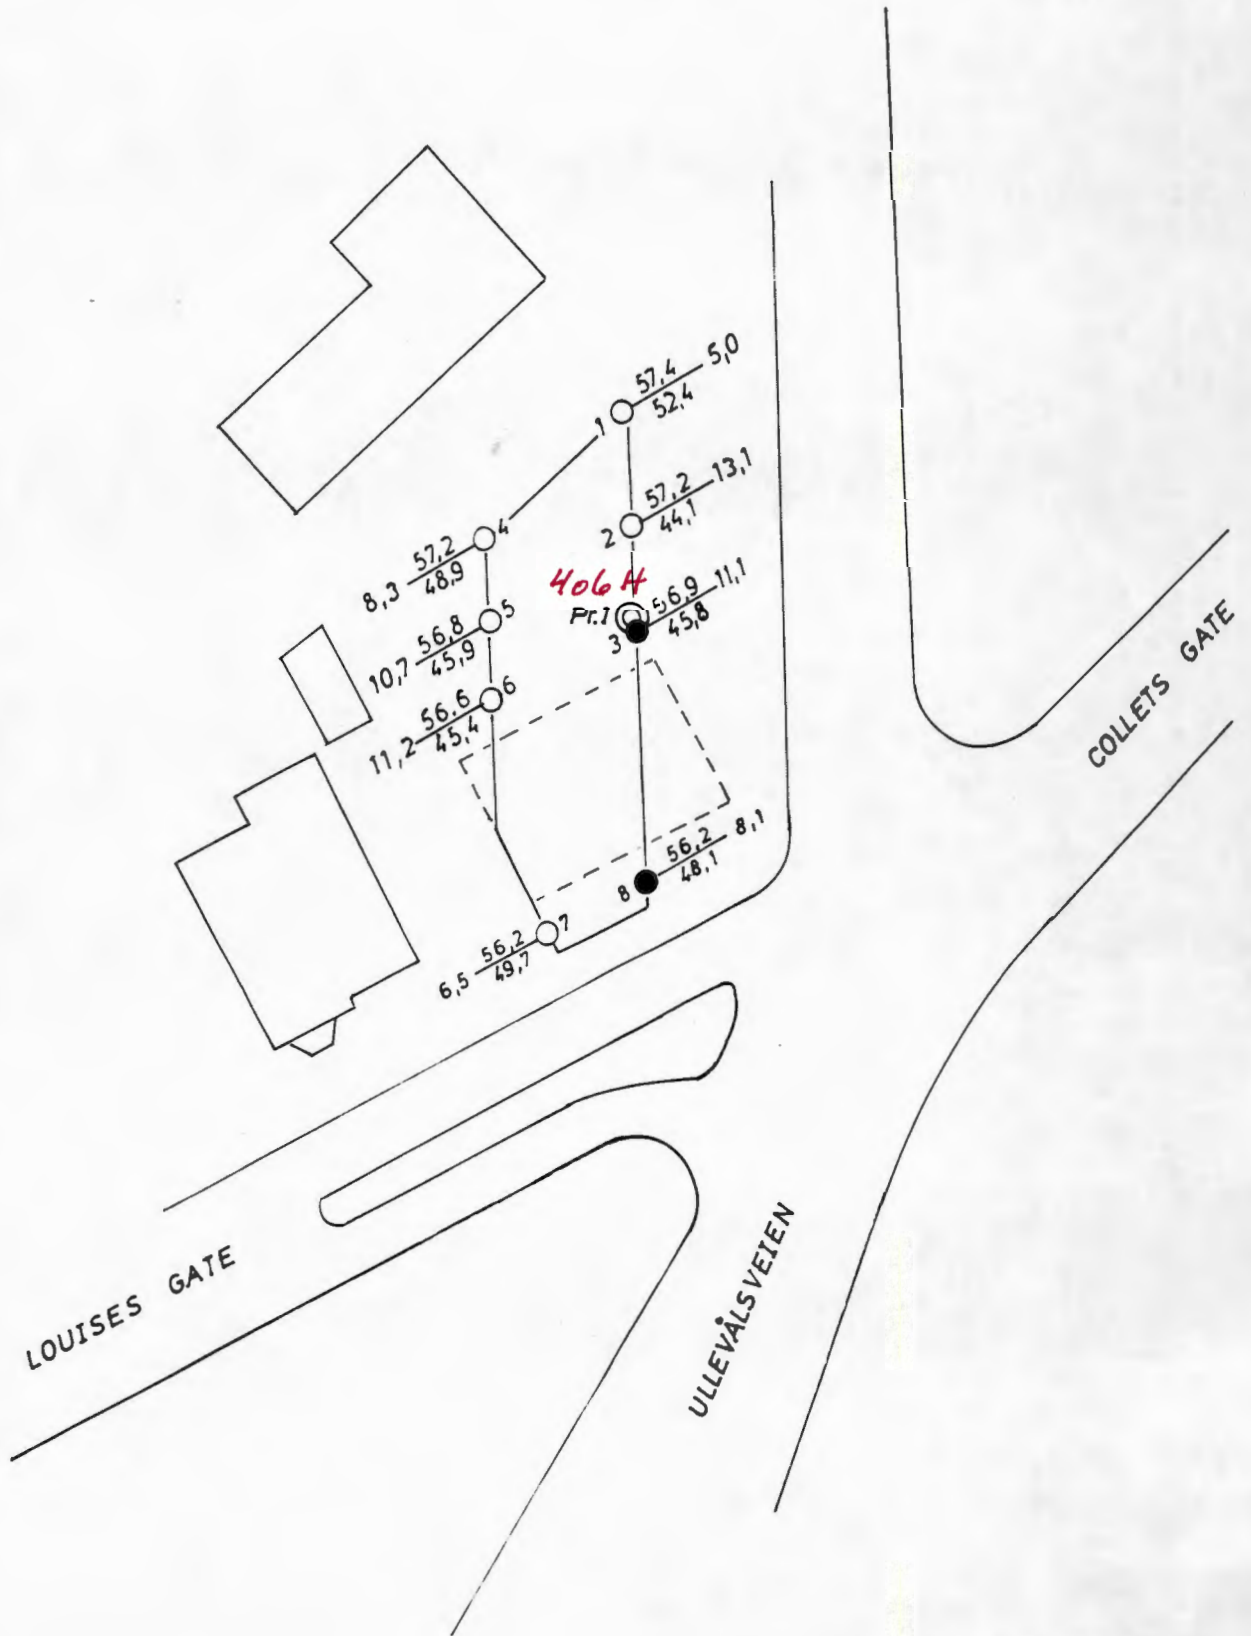

LOUISES GATE 30

Borplan 1 : 1000

11/80 8.5.80 O.M.

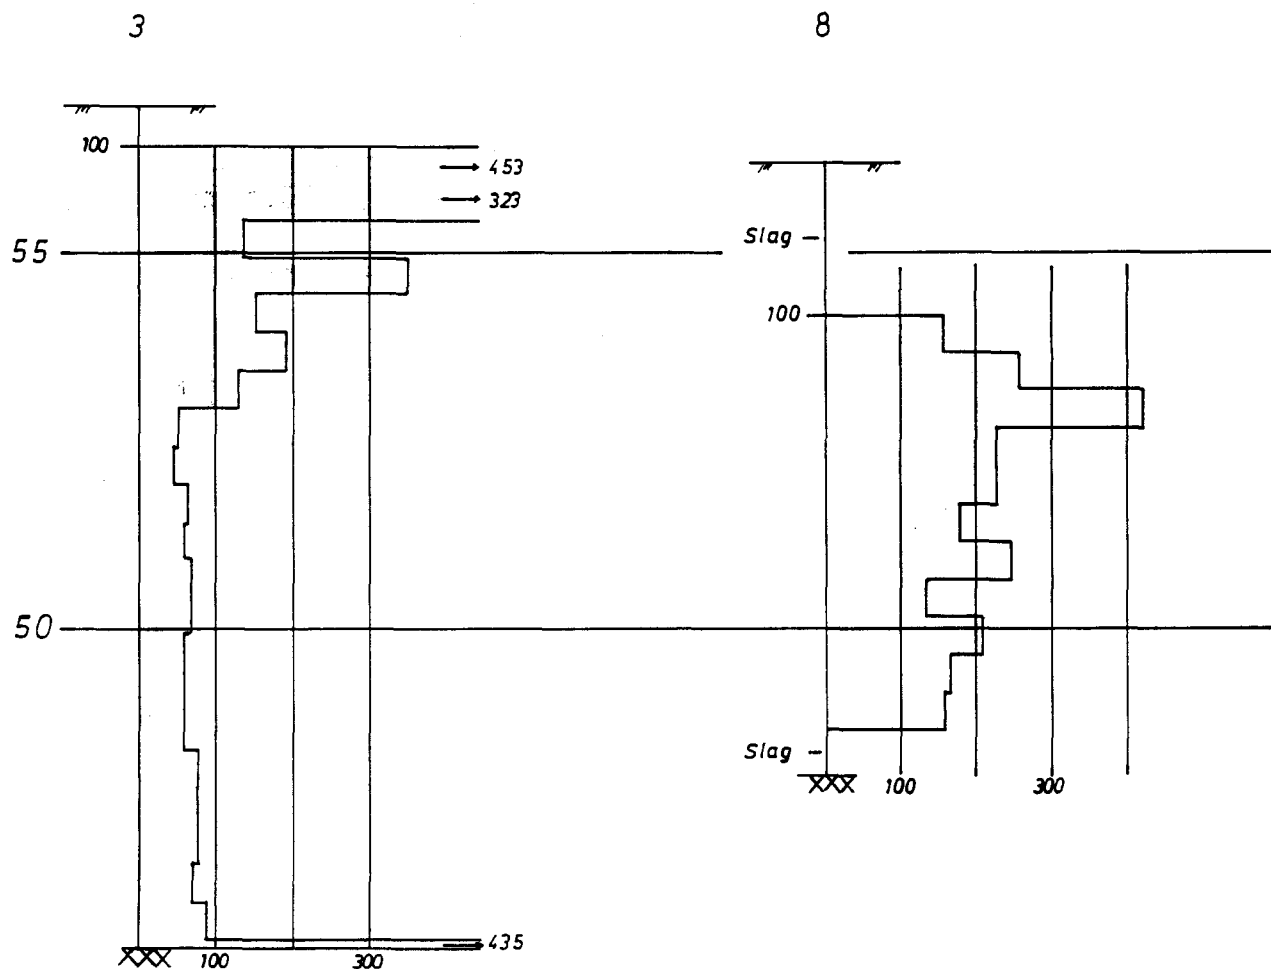

LOUISES GATE 30

Dreibordigrammer 1:100

11/80 12.5.80 O.M.

