


Haukelid
839 - 852


Ole Devikesvei 50

NO: H2 I

overført No. 87/BML

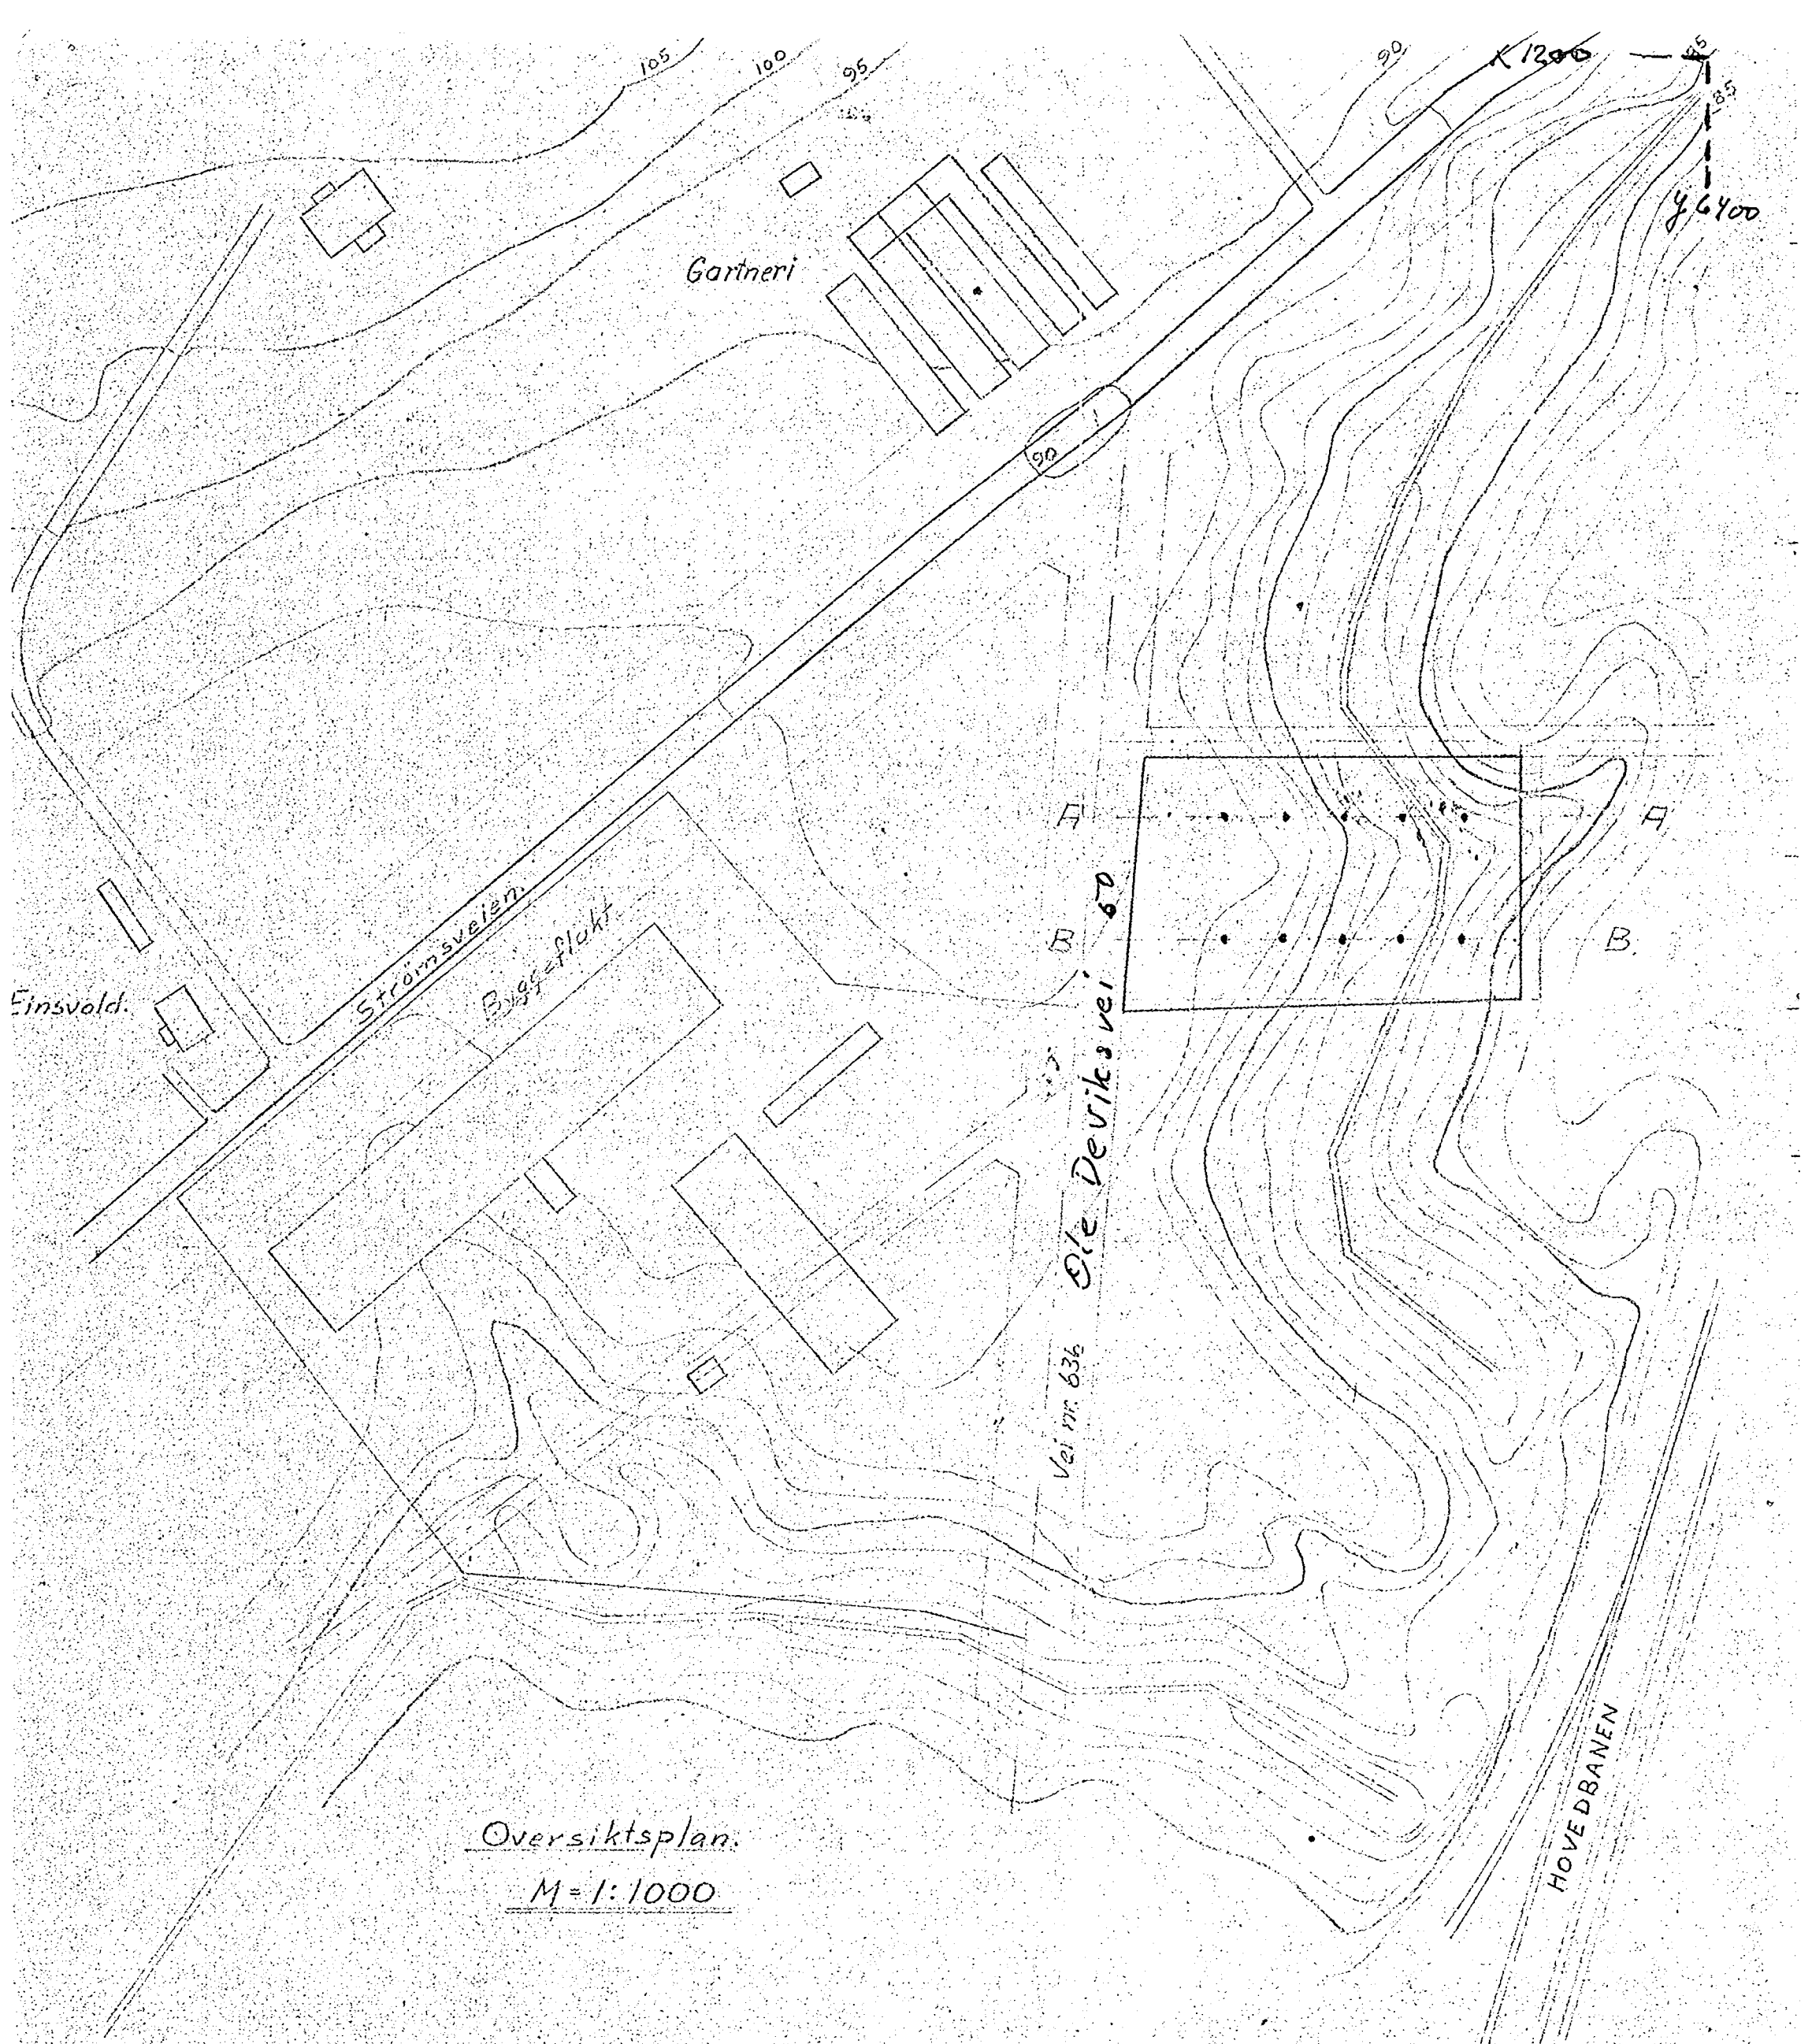


Oversiktsplan.
M=1:1000

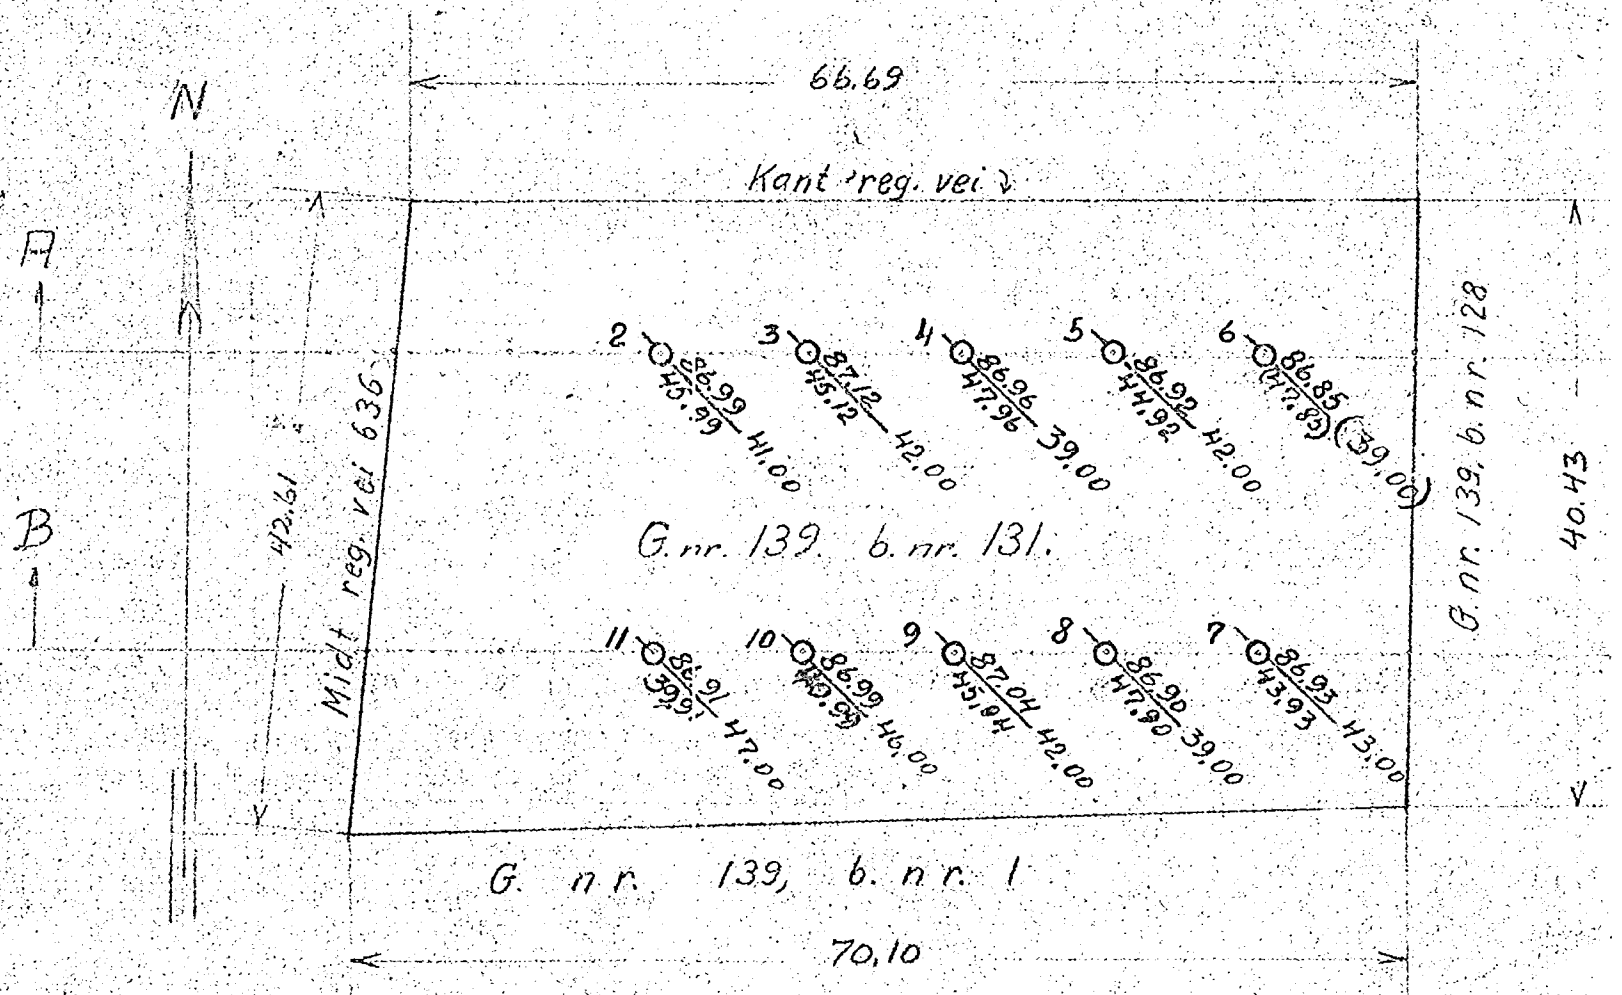


Plan. 1:500

Haukelid tsn 839 A (1948)

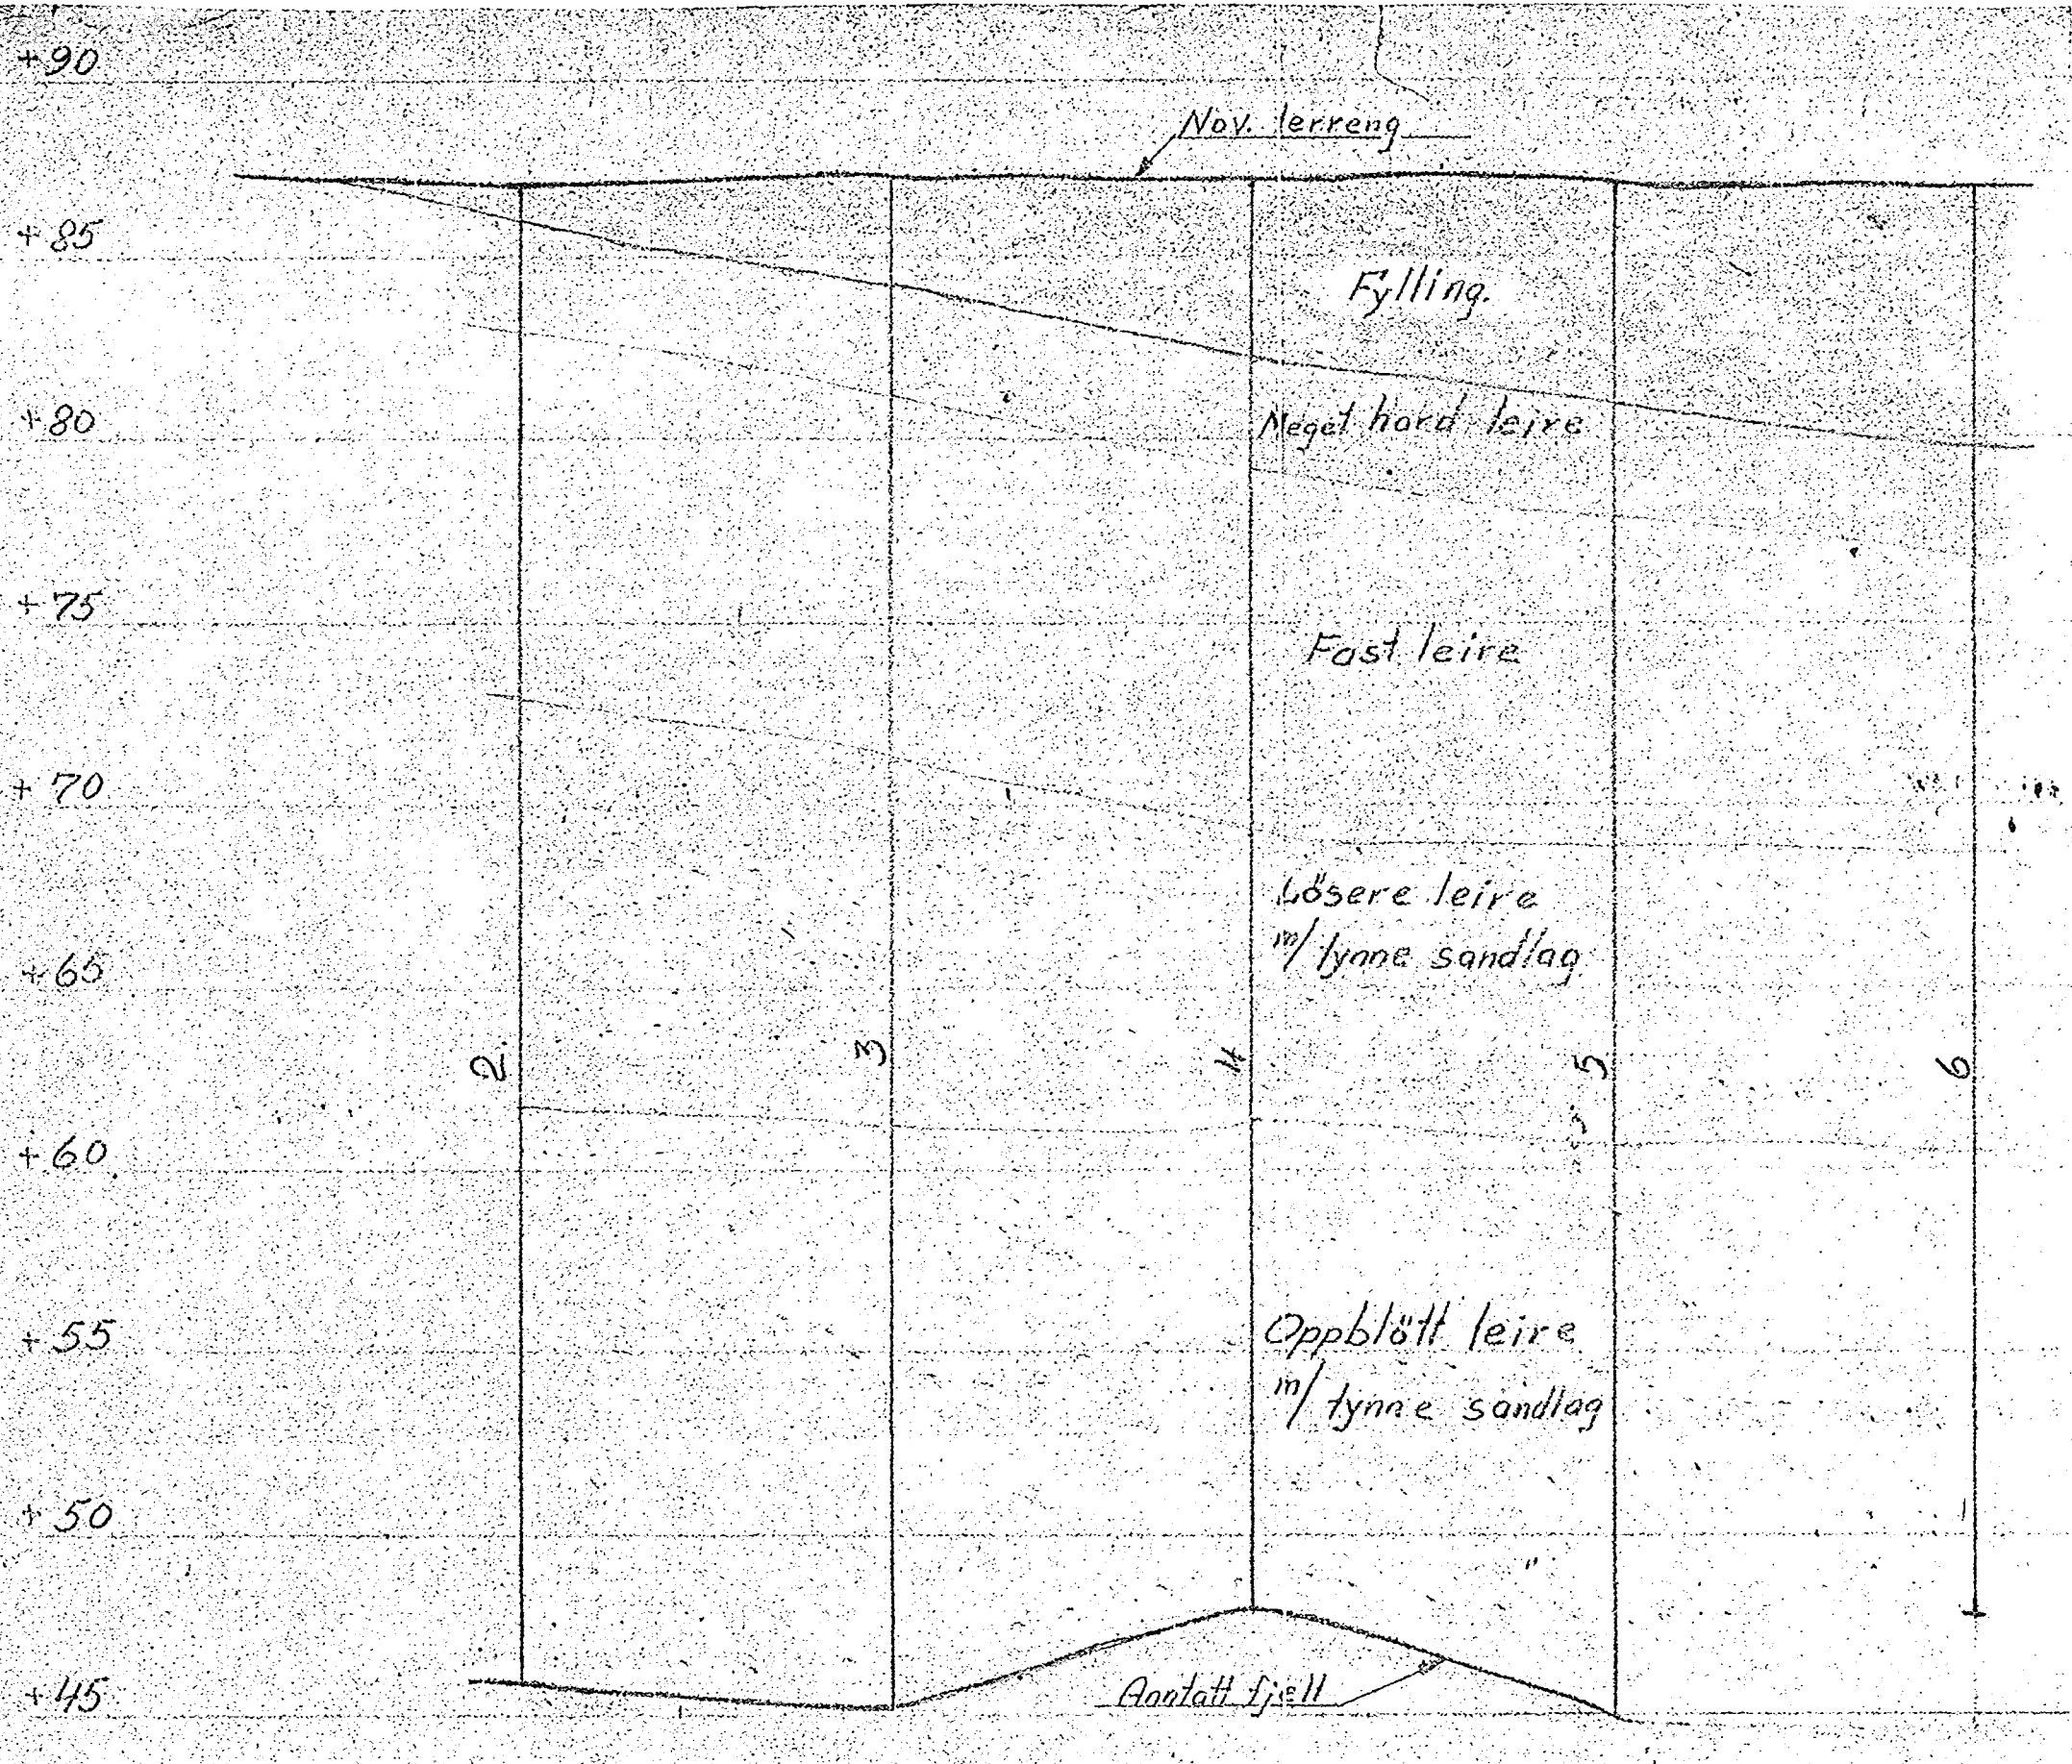

Profil A-A M=1:200

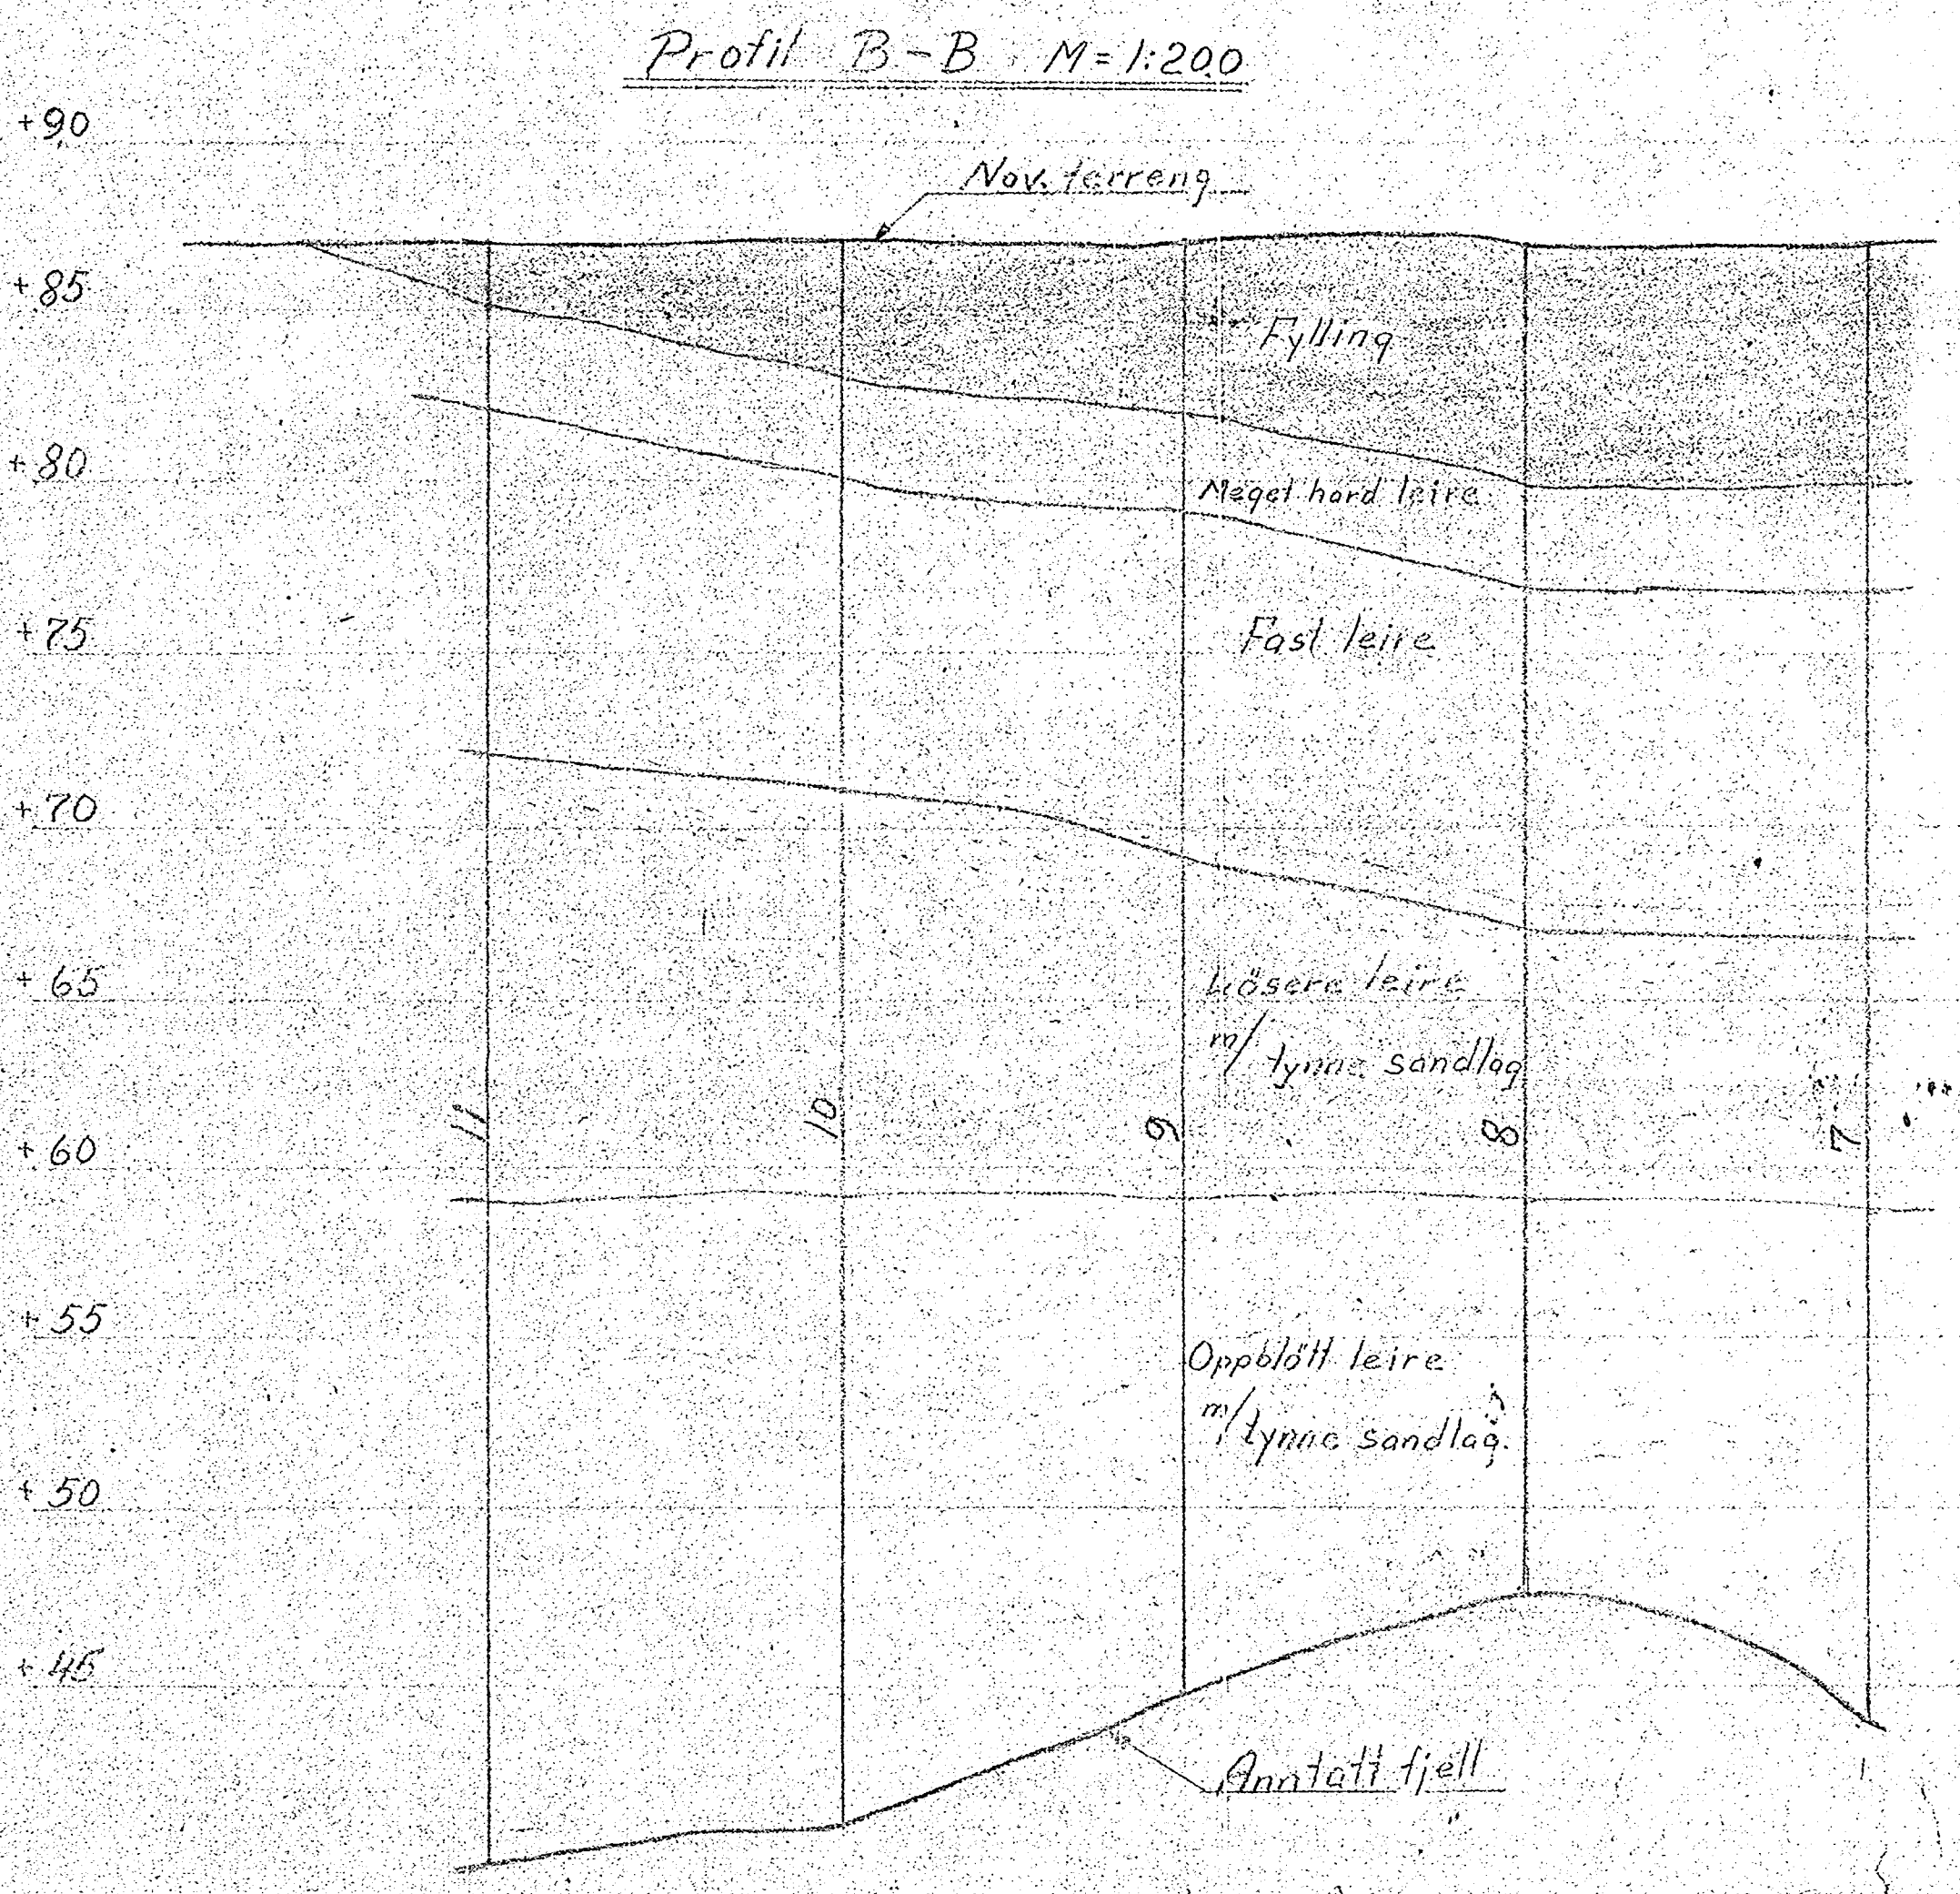

Profil B-B M=1:200

Haukelid tpm. 852 (1949)