

OVERSIKT

743 - 751A

(se Bilag)


Ankertorget ~ Festningen

Kloak tunnel


(Dette er filler. Se Kopier i Arkivet: OVERSIKT
Noteby har laget transp. under oppdragsnr. 18367)

GRUNDBORINGER
FOR
KRISTIANIA VAND OG KLOAKVESEN
KONGENS GATE NR 1-9.

Bl. 743

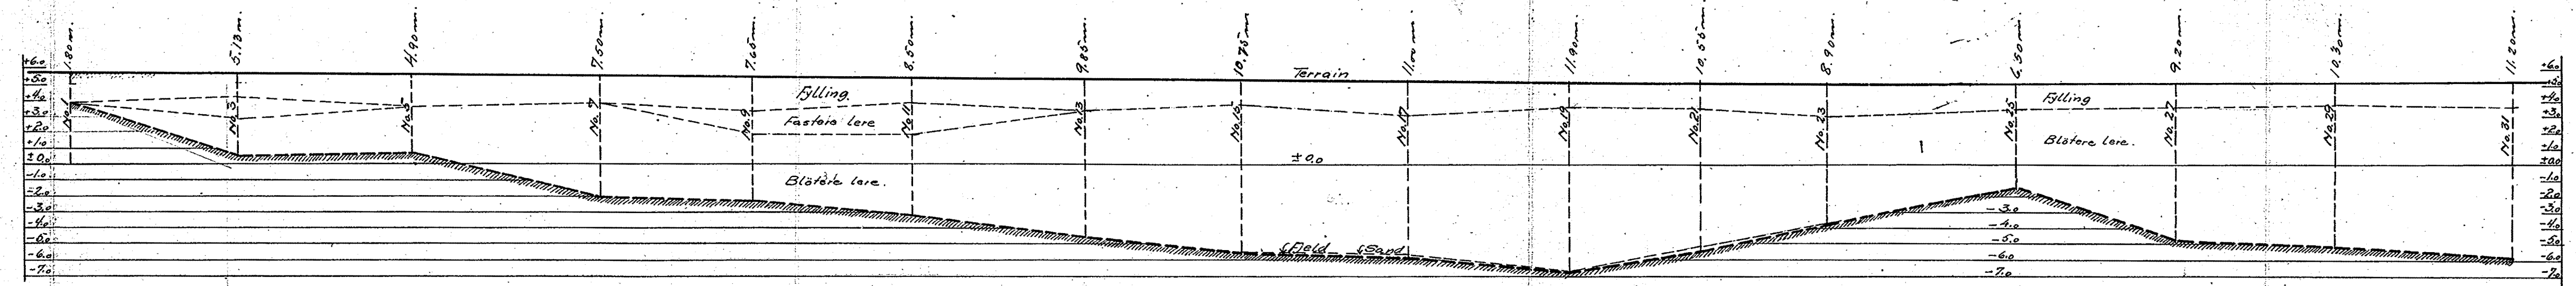


PROFIL EFTER BORHULLER N^o 1.3 --- 29.31.

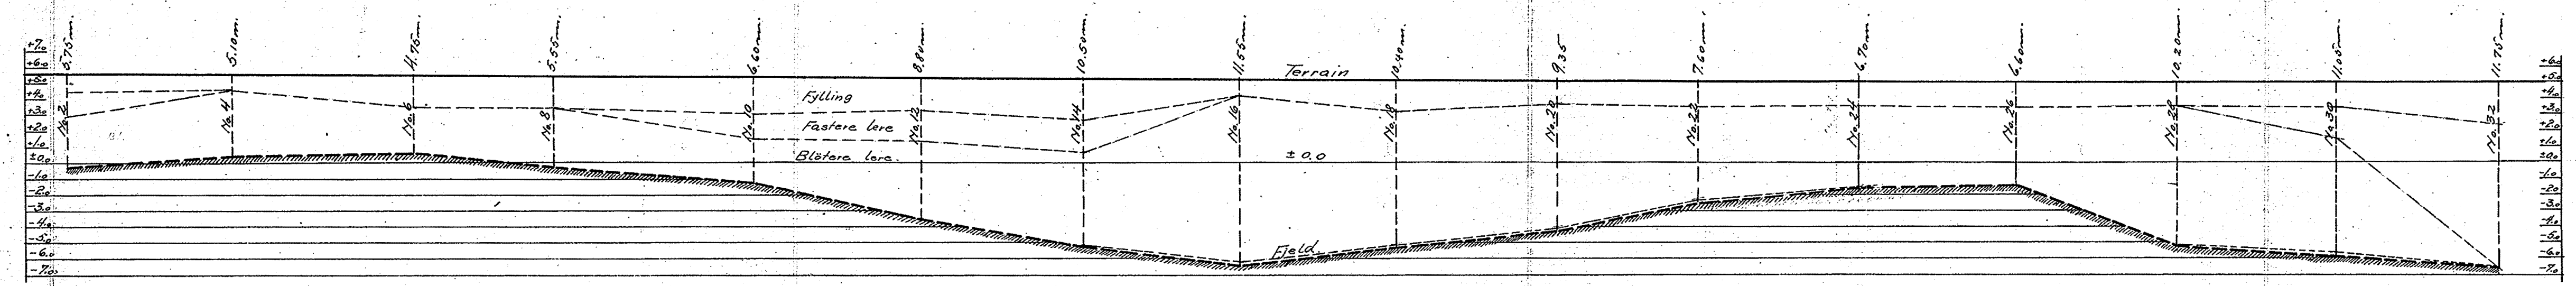

PROFIL EFTER BORHULLER N^o 2.4 --- 30.32.

M 1:250.

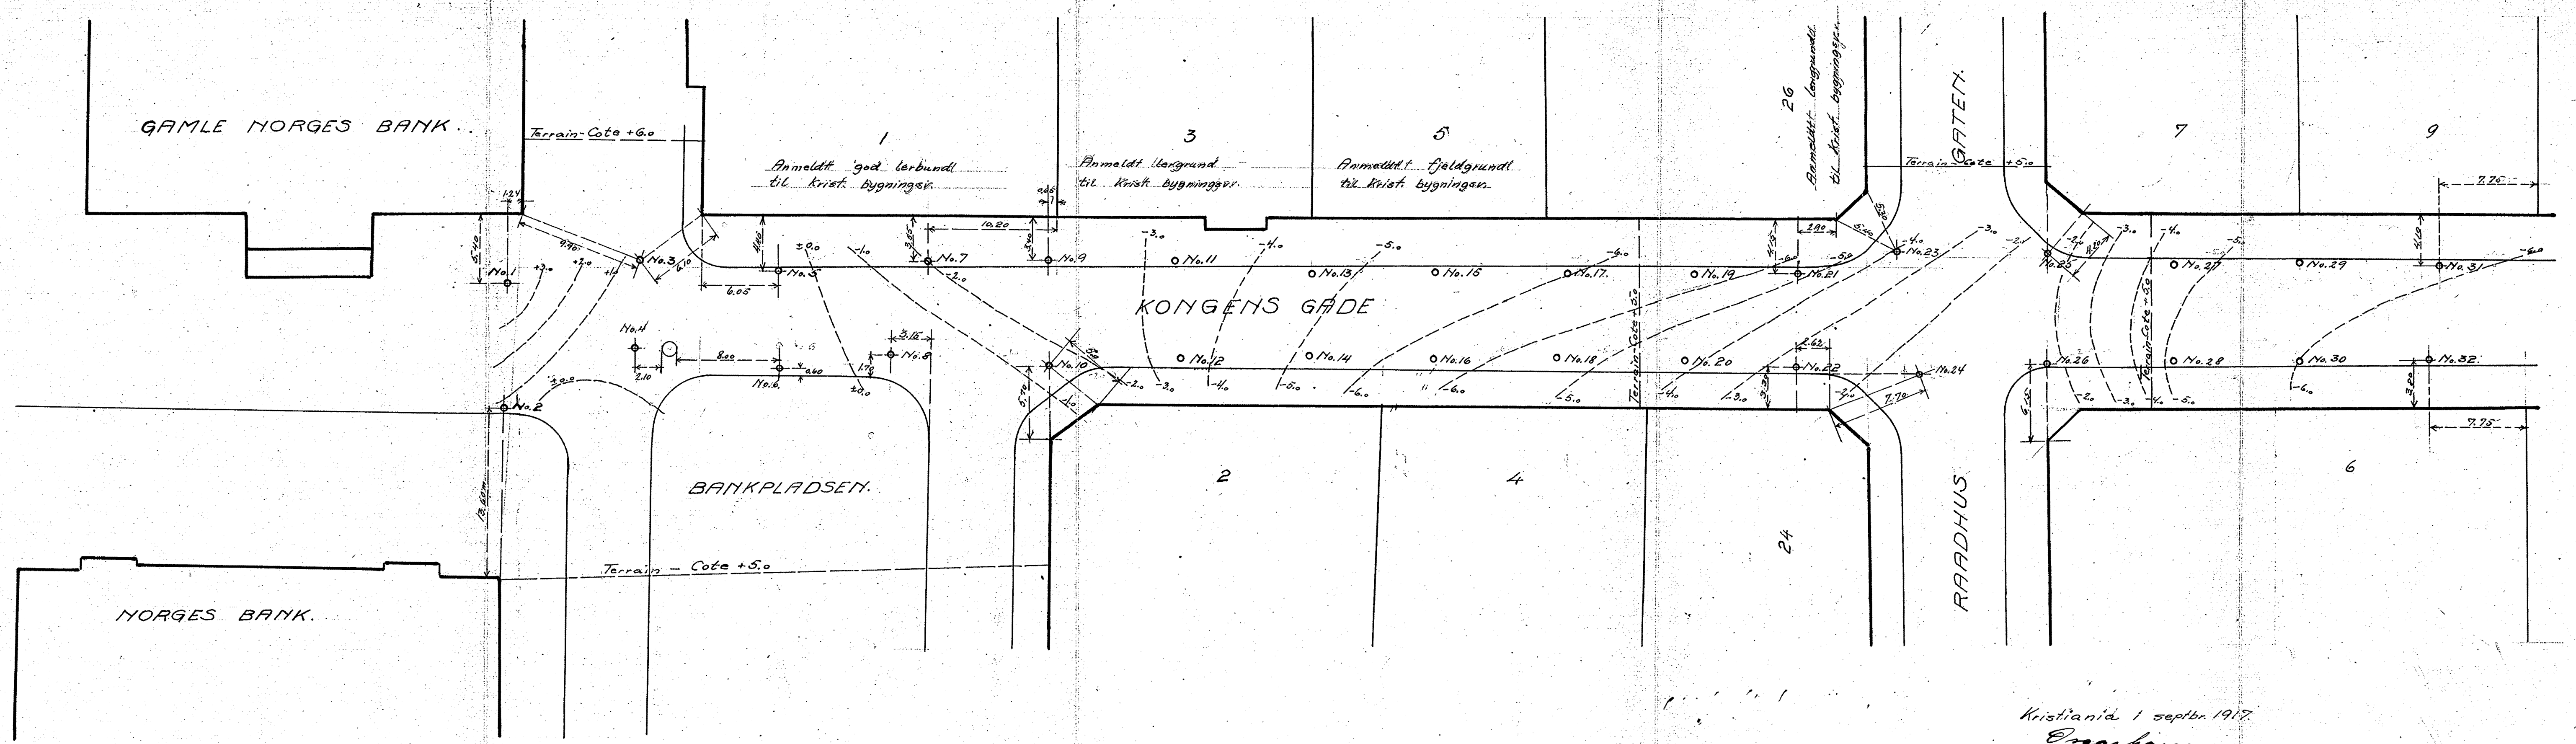

Kristiania 1 septbr 1917
E. Aarhaug

A. Nye.