


225m

SE TEGN. NR. -

124N

LANGS TERRENG

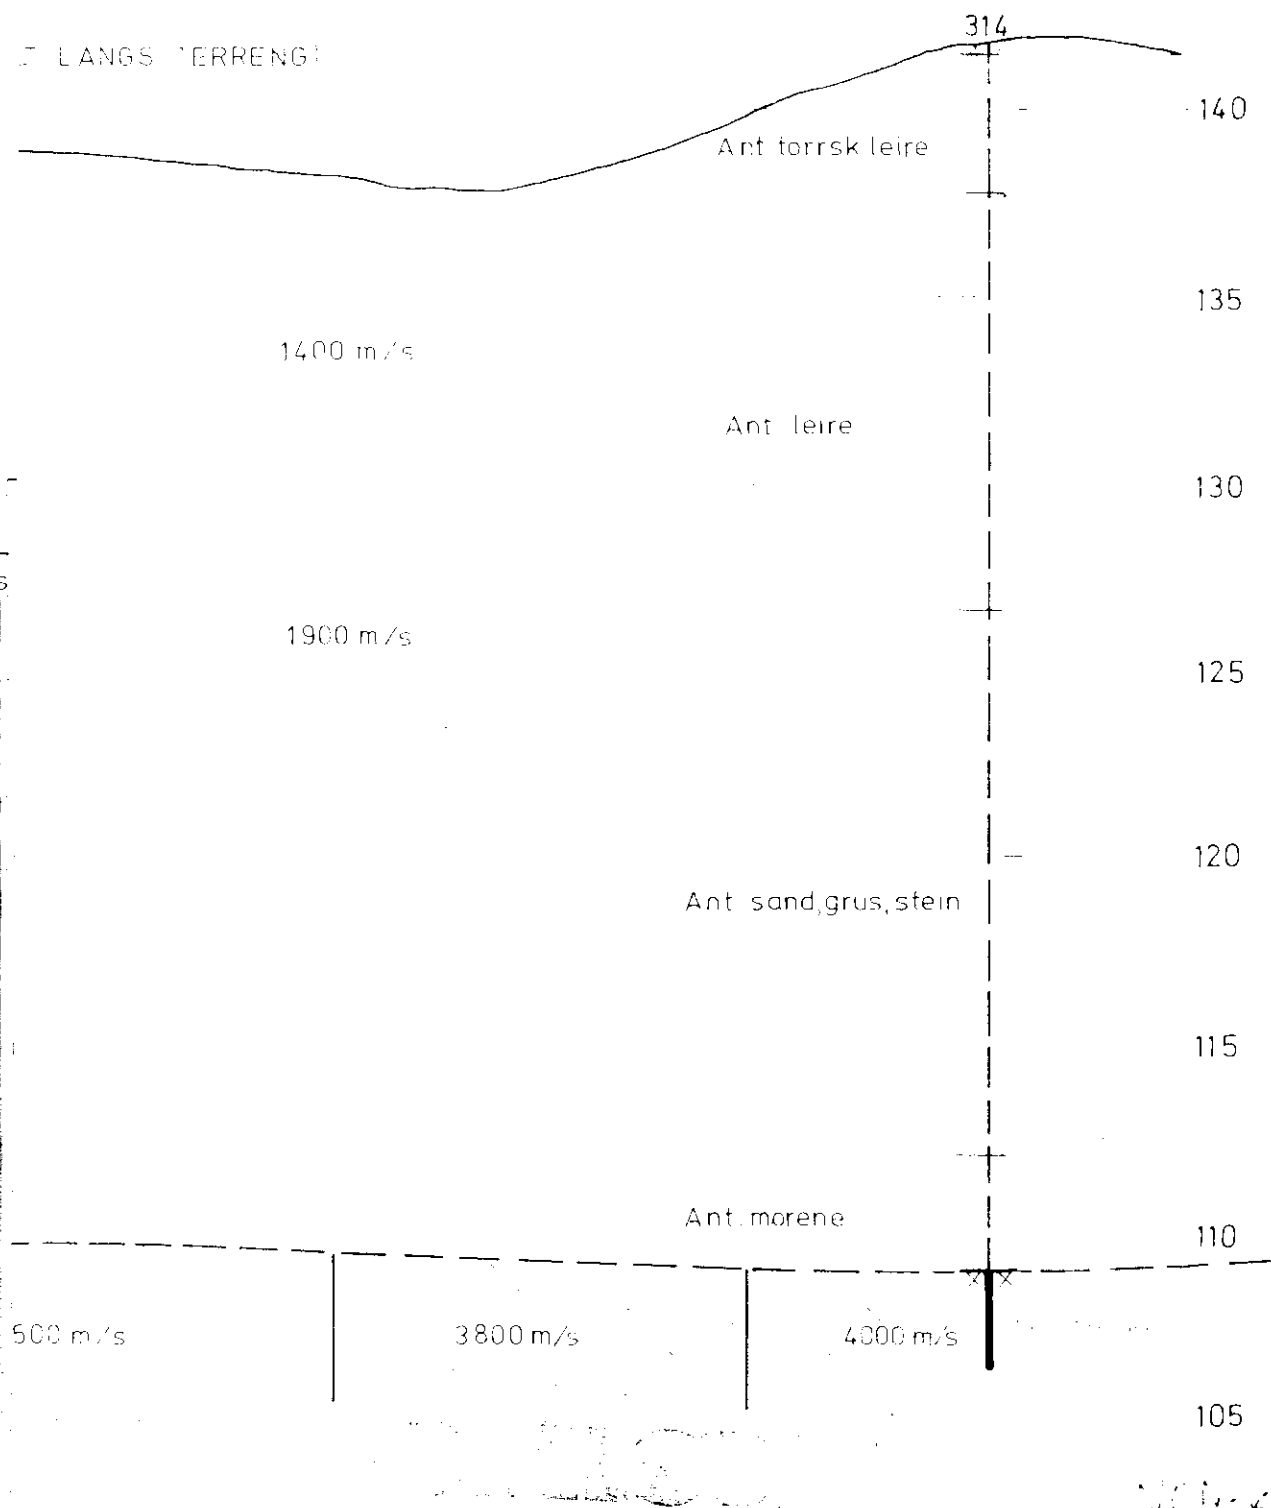

	PROFIL P5/72 124N	
REV. 3/72 TEGN. E. J.	OBOS FURUSET FELT D1	
1:200 14-3-72	NOTEBY NORSK TEKNISK BYGGEKONTROLL A.S.	SAK NR. 11407D1 TEGN. NR. REV.