

NOTEBY


50 98


Kaiprosj. nordre Sjursøya

Oslo Havnevesen

SO:05
*
T

X
B
Kno

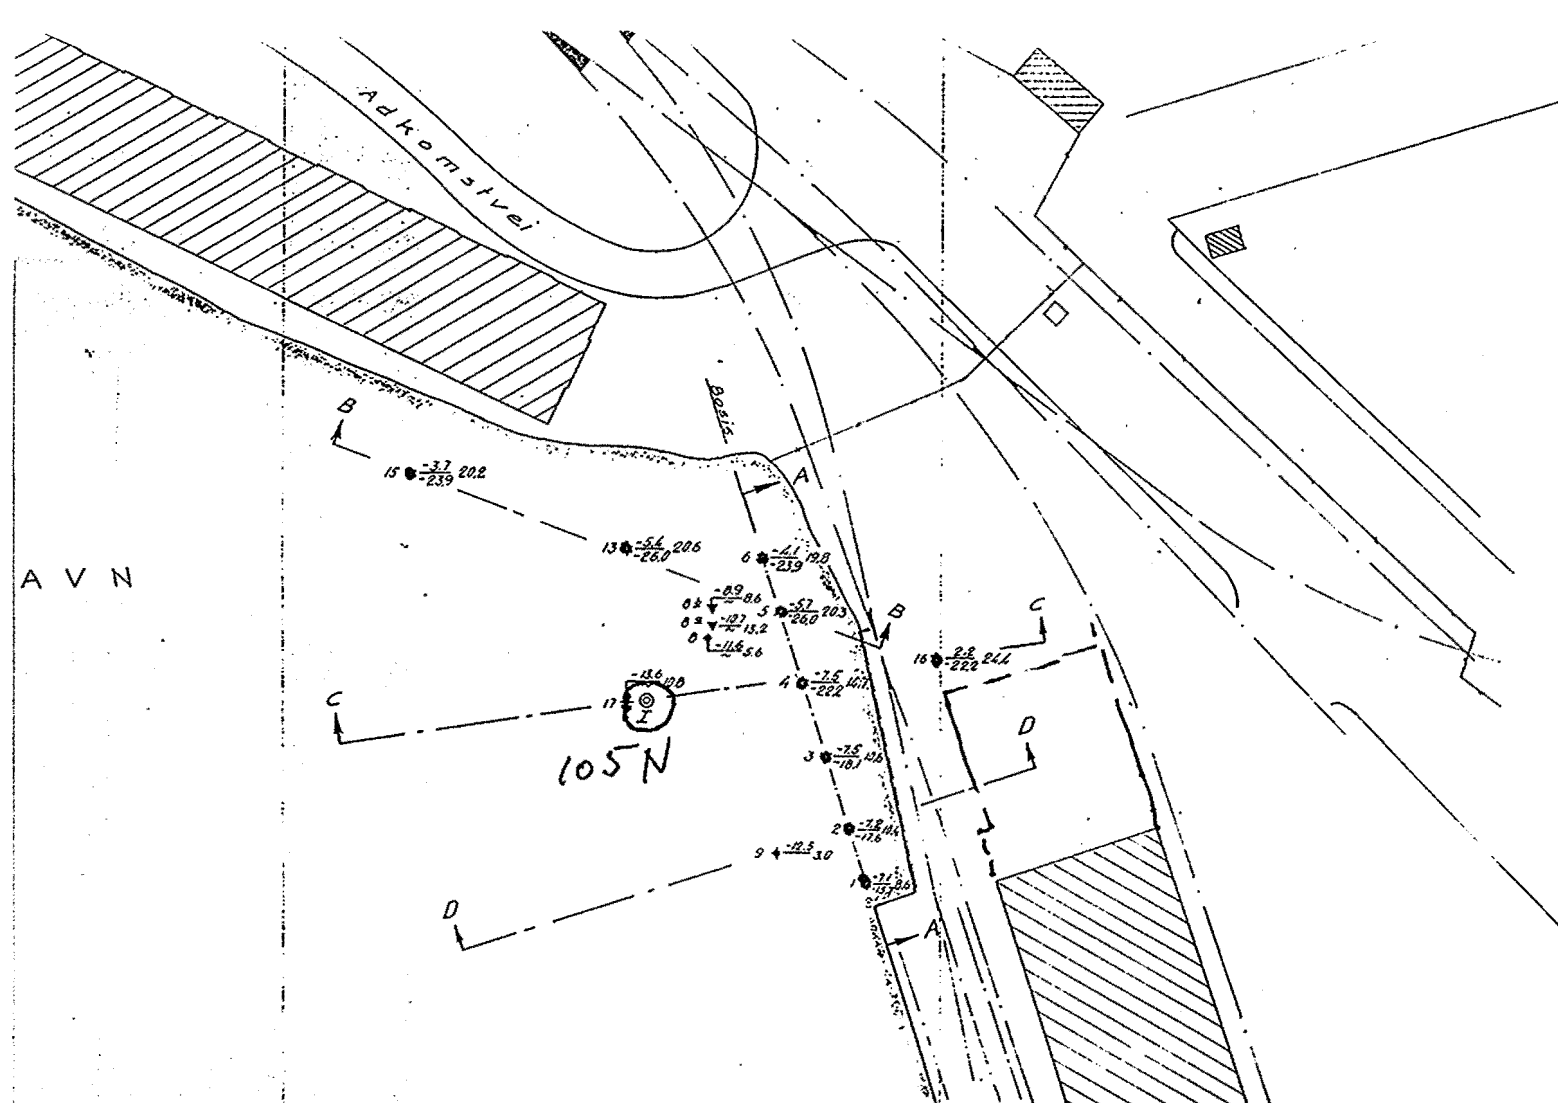

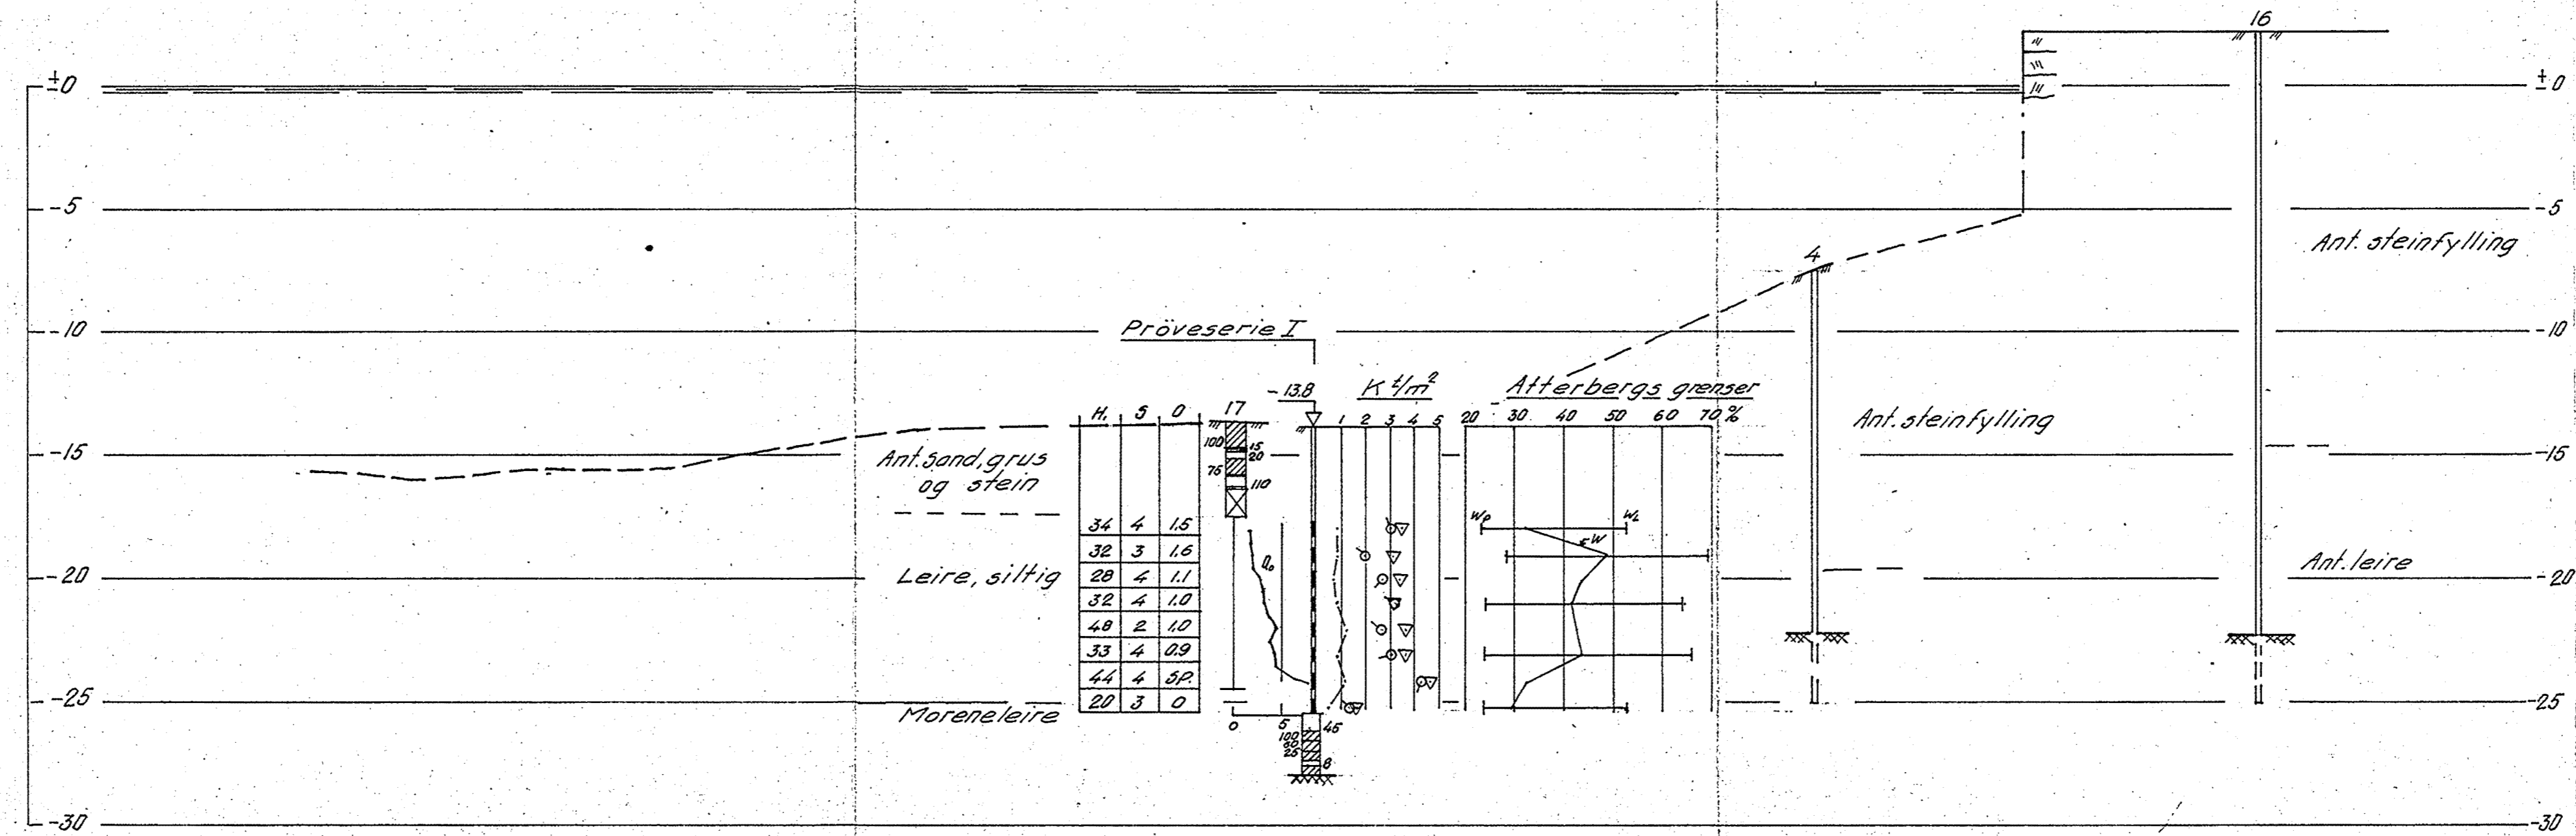

Oslo Havnevesen Kaiprosj. i Nordre Sjørsøya Profil C-C	Målestokk	Tegn. PB 7/6-63
	1:200	
NORSK TEKNISK BYGGEKONTROLL SIV. ING. JAN FRIIS		Erstatning for: 5098-4
		Erstatet av: