

NOTEBY 6411-4 1968

50: E2




Profil B - B

Proj. bygning

314 N

315 N

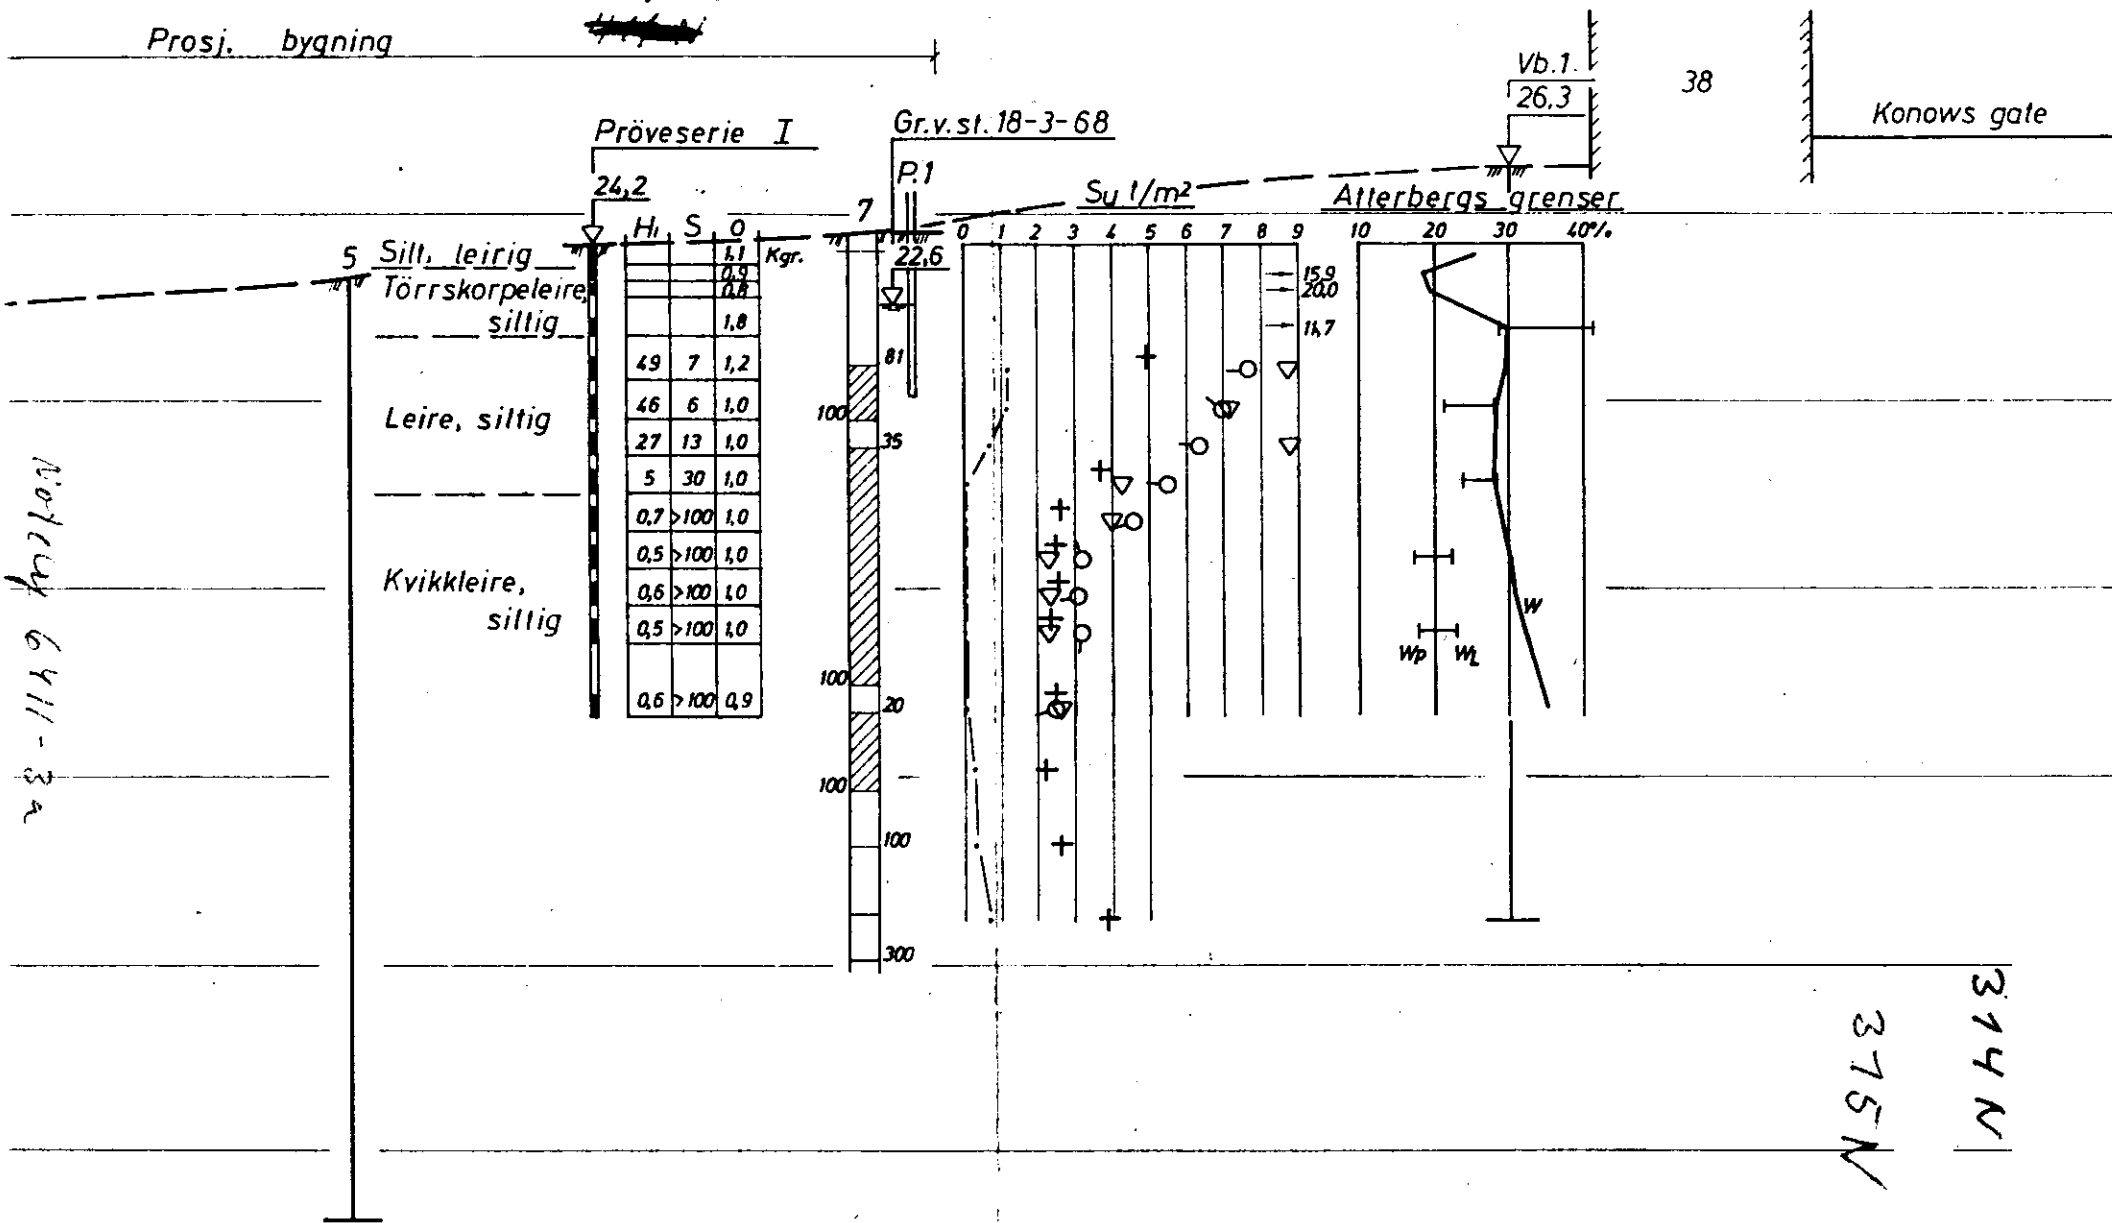

Noteby 6411-3a

314 N
315 N