


NOTE BY
4833
Keyersgate 6



NO: B1!

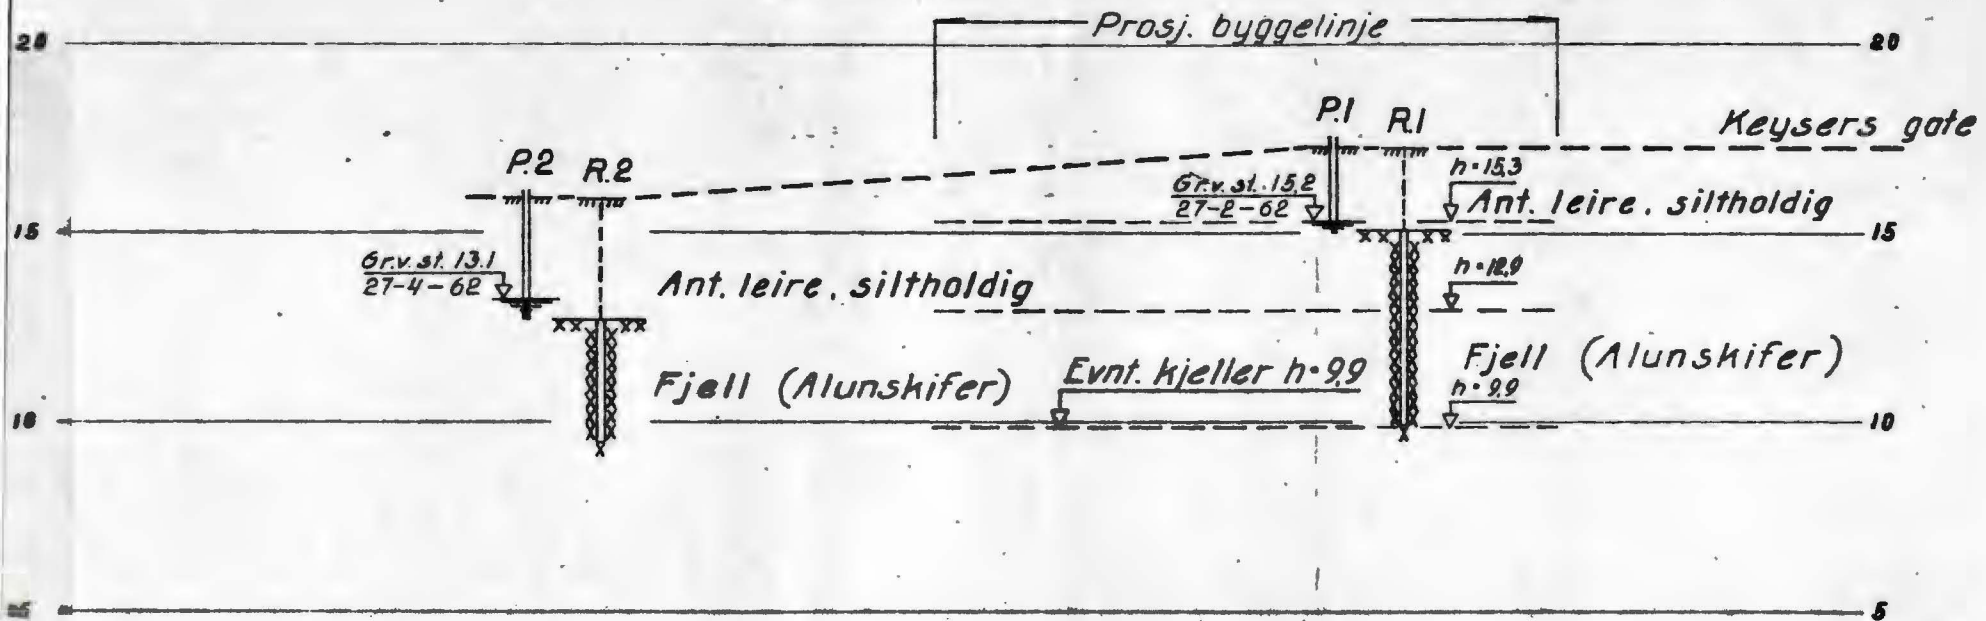

<u>Keysers gate 6</u> <u>Oslo</u> <u>Profil A-A</u>	Tegn. O.H. 24/4-62
	1:200
NORSK TEKNISK BYGGEKONTROLL Oscars gt. 46 b. - Oslo	Erstatning av:
4833-3	Erstattet av: