

N O T E B Y

2578 - 79

Schweigaardsgate 31

SO: D1 III


1/11 86 *[Signature]*



overført til dato 80

Boreplan.

M. 1:1000

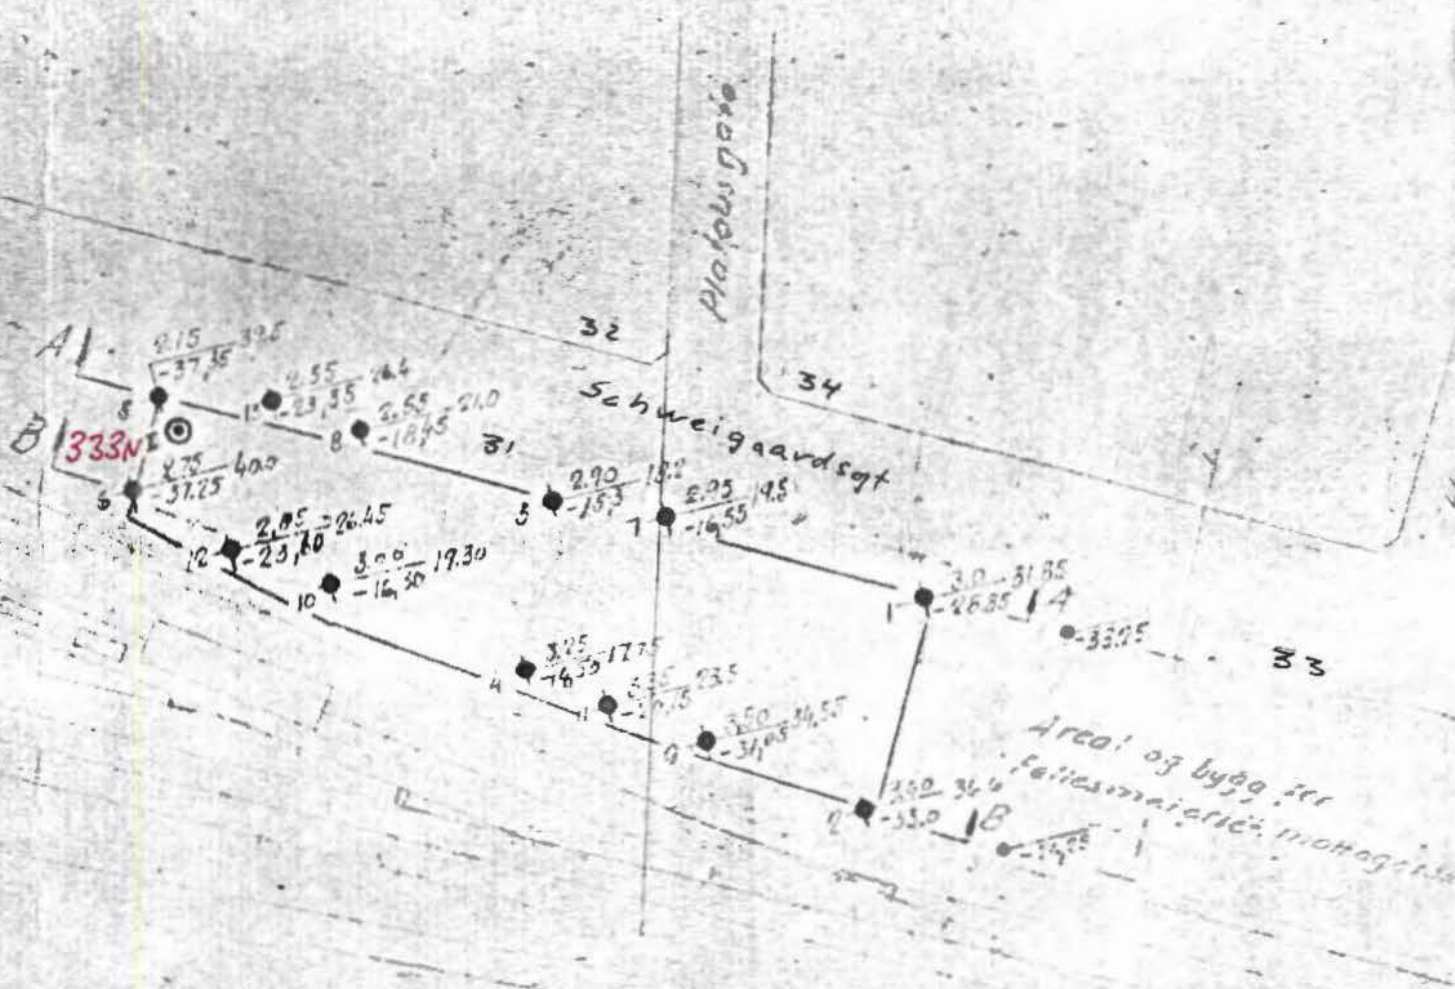

N.S.B. anvendt.

Pröveserie I h-2.25

50%	W	V	F	H ₁	H ₂	K	pH	13	14	Merknad.	8
10	46.7	49.7					6.9		1.81	Fylling, övermåttad på nålar.	
20	50.5	57.0	57	14	140	(3.0)	7.1		1.70	njåls, mang. leirhaltig, slutt	
30	47.7	53.5	(52)	15	69	(1.8)	7.2		1.72	" " " "	
40	44.7	53.5	49	15	40	(3.4)	7.3		1.73	" " " "	
50	38.6	49.0	48	19	140	3.1	7.4		1.86	" " " "	
60	47.9	56.1	(56)	19	140	(3.1)	7.3		1.74	" " " "	
70	43.0	53.0	51	26	163	(3.0)	7.4		1.78	" " " "	
80	41.6	53.2	48	19	168	(3.9)	7.4		1.81	njålsleire, mang.	
90	37.5	50.5	40	15	189	4.3	7.8		1.87	" " " "	
100	37.0	50.4	42	19	189	4.3	7.7		1.87	" " " "	
110	36.5	50.0	41	19	140	3.4	7.8		1.87	" " " "	
120	37.4	50.7	47	36	189	4.3	7.7		1.87	leire, njåls	
130	42.0	53.7	50	25	104	2.6	7.9		1.81	" " " "	
140	41.0	53.4	49	28	79	2.0	7.8		1.83	" " " "	
150	32.4	51.0	47	36	189	4.3	8.0		1.88	" " " "	
160	31.3	46.4	37	36	140	3.4	8.0		1.85	svaga sandhorn	
170	32.6	41.6	47	36	140	3.4	7.8		1.94	" " " "	
180	34.8	49.2	43	57	189	4.3	8.1		1.90	" " " "	
190	34.0	50.0	45	36	140	3.4			1.88	" " " "	
200	33.4	48.0	43	36	189	4.3	8.2		1.92	" " " "	

NOTE BY: 2579 (1954)