

NV: B2 II


*

642

Eckersberggt x Erling Skjalgssonsgt

Larses kladder arkiv kasett 43


1:500

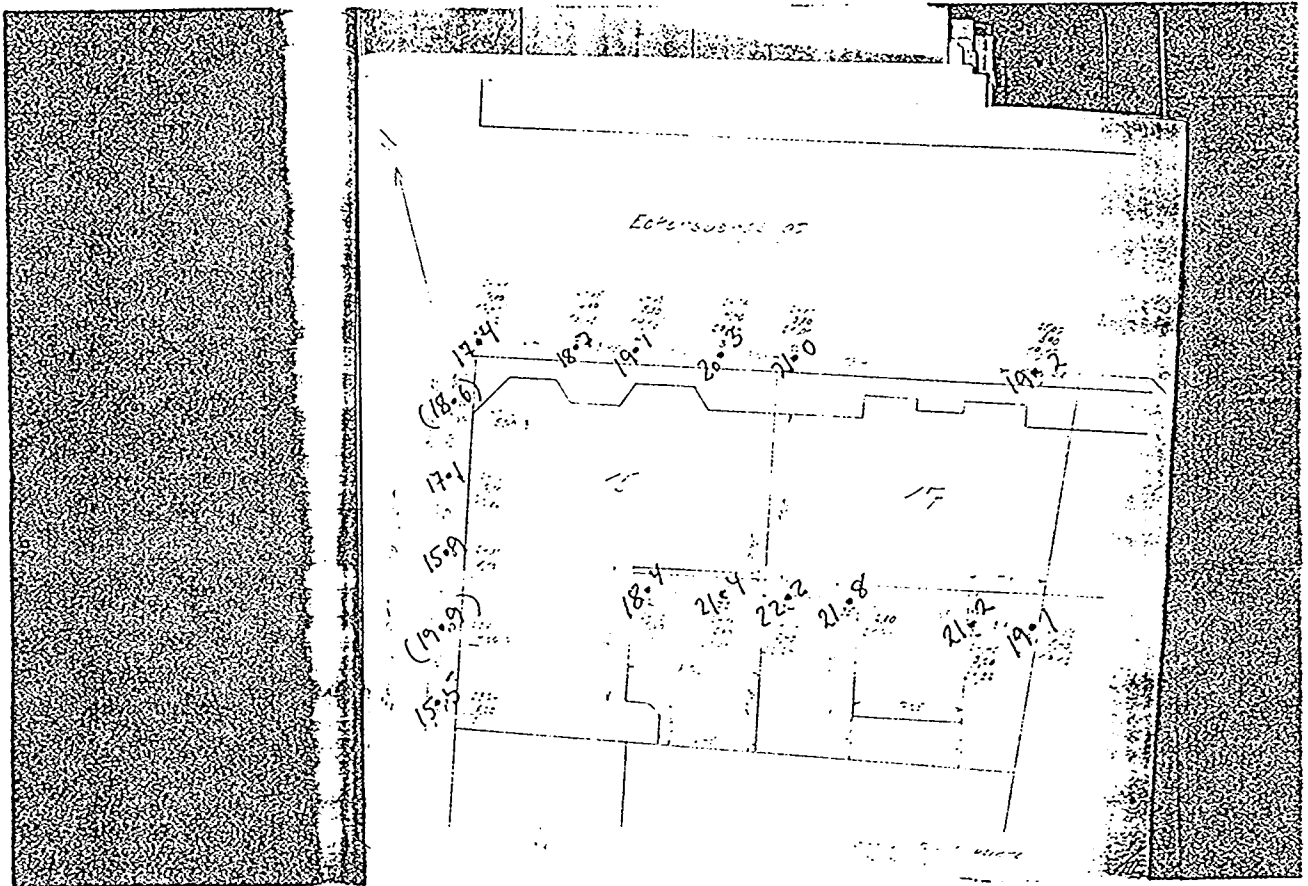

Kort over grundboringer i Eckersbergs gt. x Erling Skjalgsons gt.
M. 1:200

Bl. 642


1:500

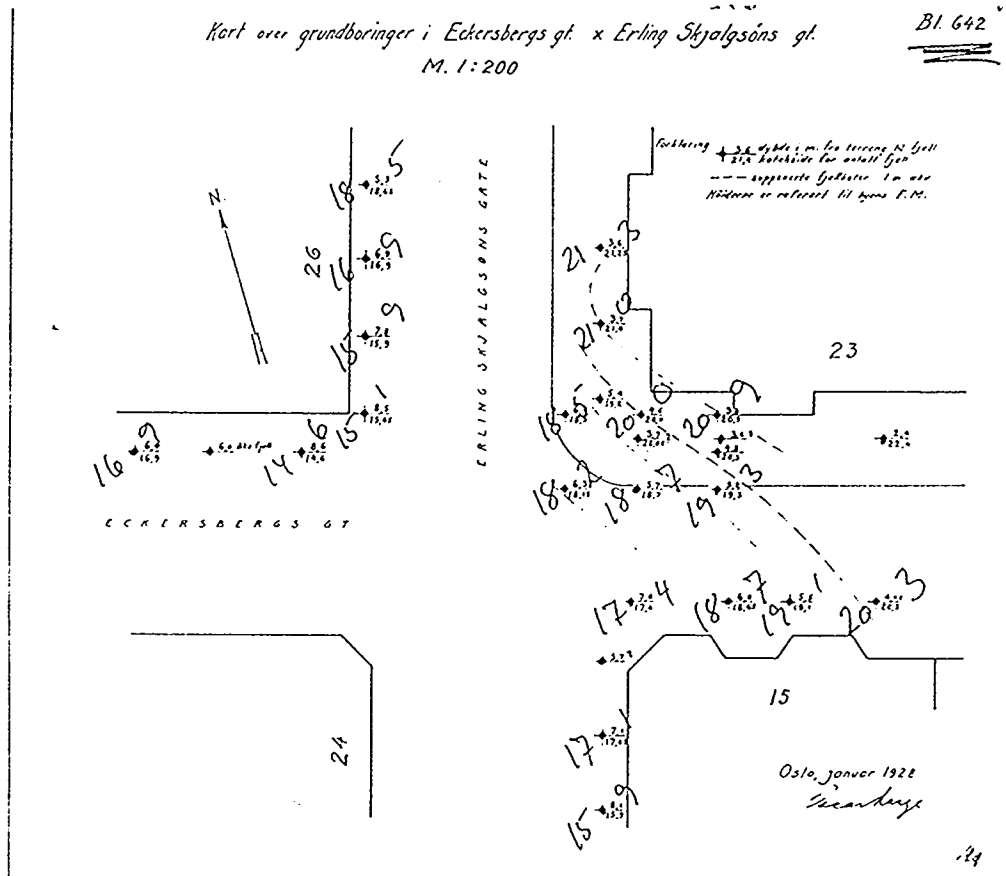


Kart over grundboringer i Eckersbergs gt. x Erling Skjalgsons gt.

Bl. 642


M. 1:200

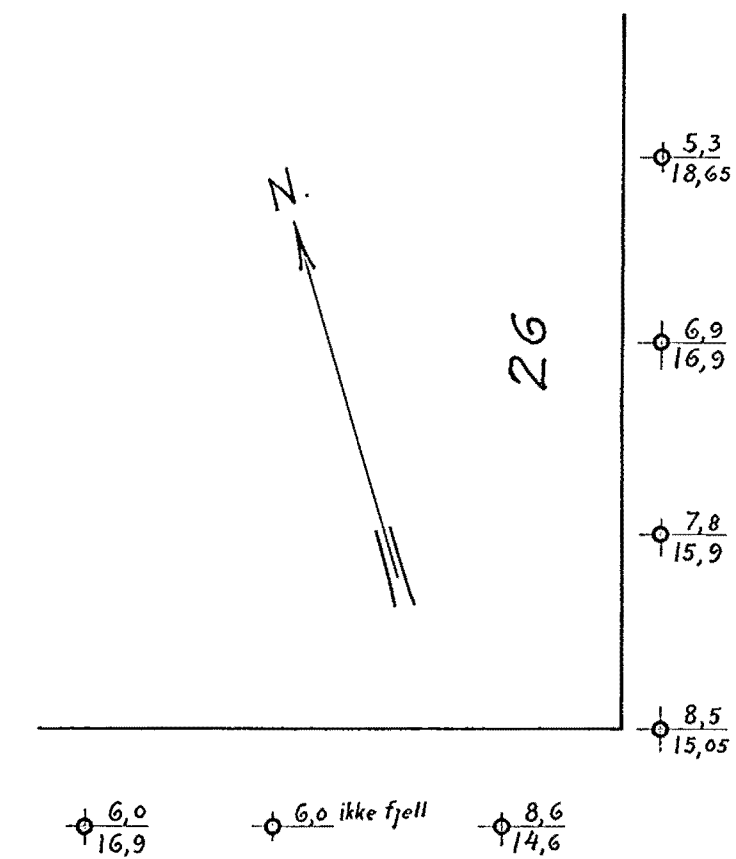

ECKERSBERGS GT.

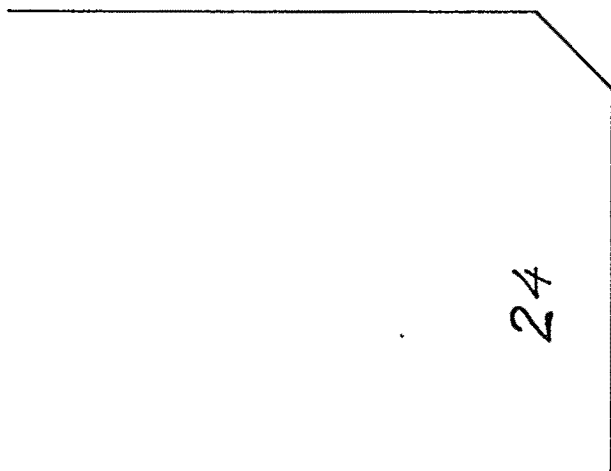

ERLING SKJALGSONS GATE

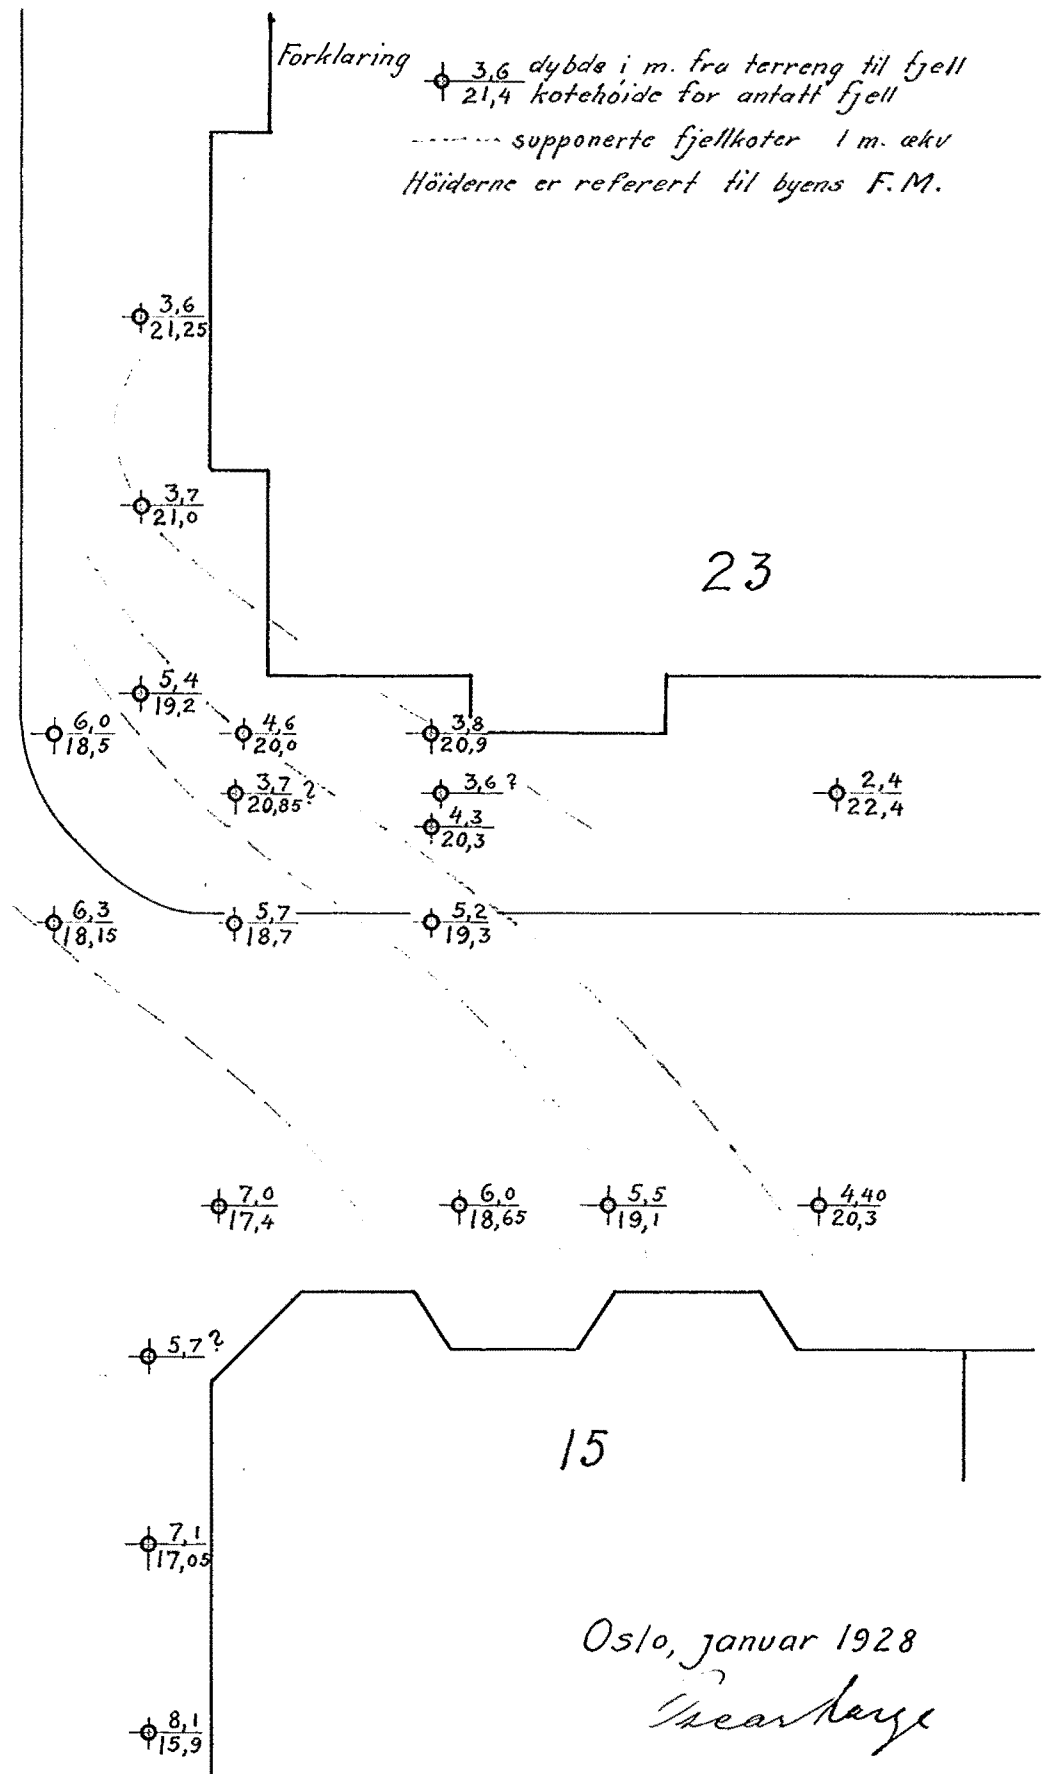

Oslo, januar 1928

Uearhøy

Rf