

NOTEBY


6561

Anlegg E

Sjursøya

SO: C 5 I. II

X
anf. f. f. f.

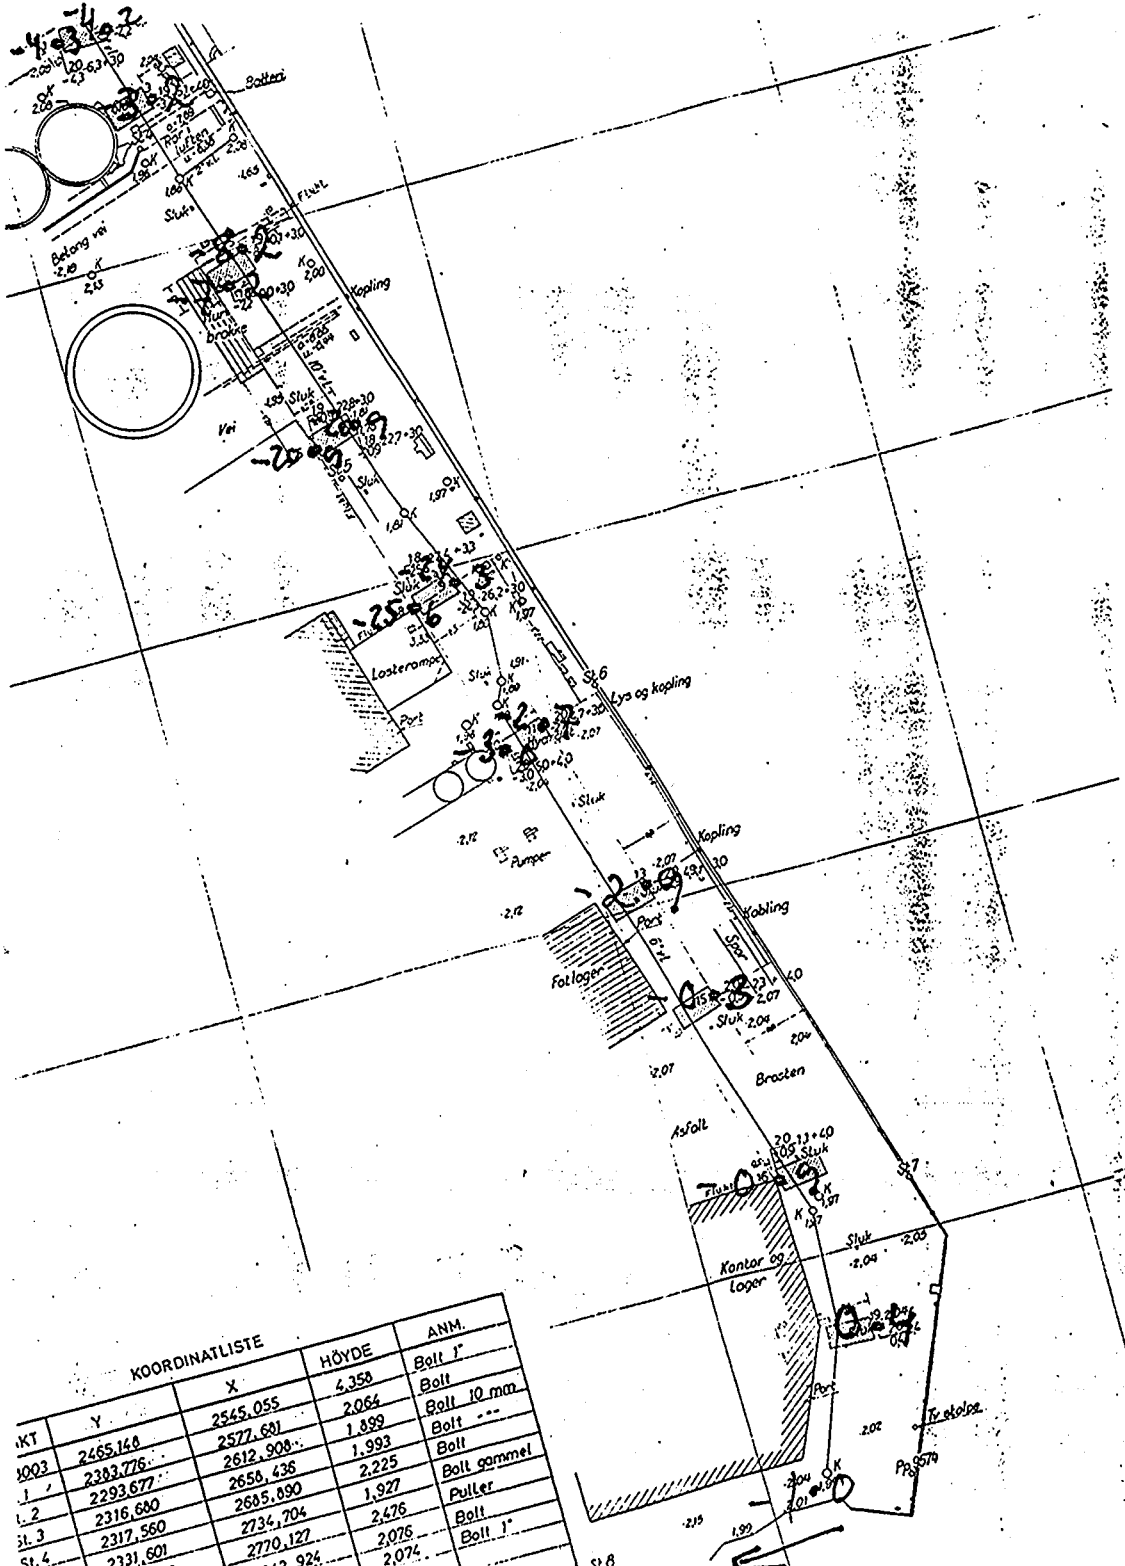

KOORDINATLISTE

	Y	X	HÖYDE	ANM.
		2545,055	4,358	Bolt 1"
		2577,601	2,084	Bolt
		2612,908	1,899	Bolt 10 mm
st. 1	2293,677	2656,436	1,993	Bolt
st. 2	2316,680	2685,890	2,225	Bolt gammel
st. 3	2317,560	2734,704	1,927	Puller
st. 4	2331,601	2770,127	2,476	Bolt
		2770,924	2,076	Bolt 1"

6561-1

1:1000

