

* NO: C 1^I

944


Hausmannsgt. 29

Kopi

23 BI. 944.

Boringsplan m.m. for Hausmannsgt No 29.

M = 1:200

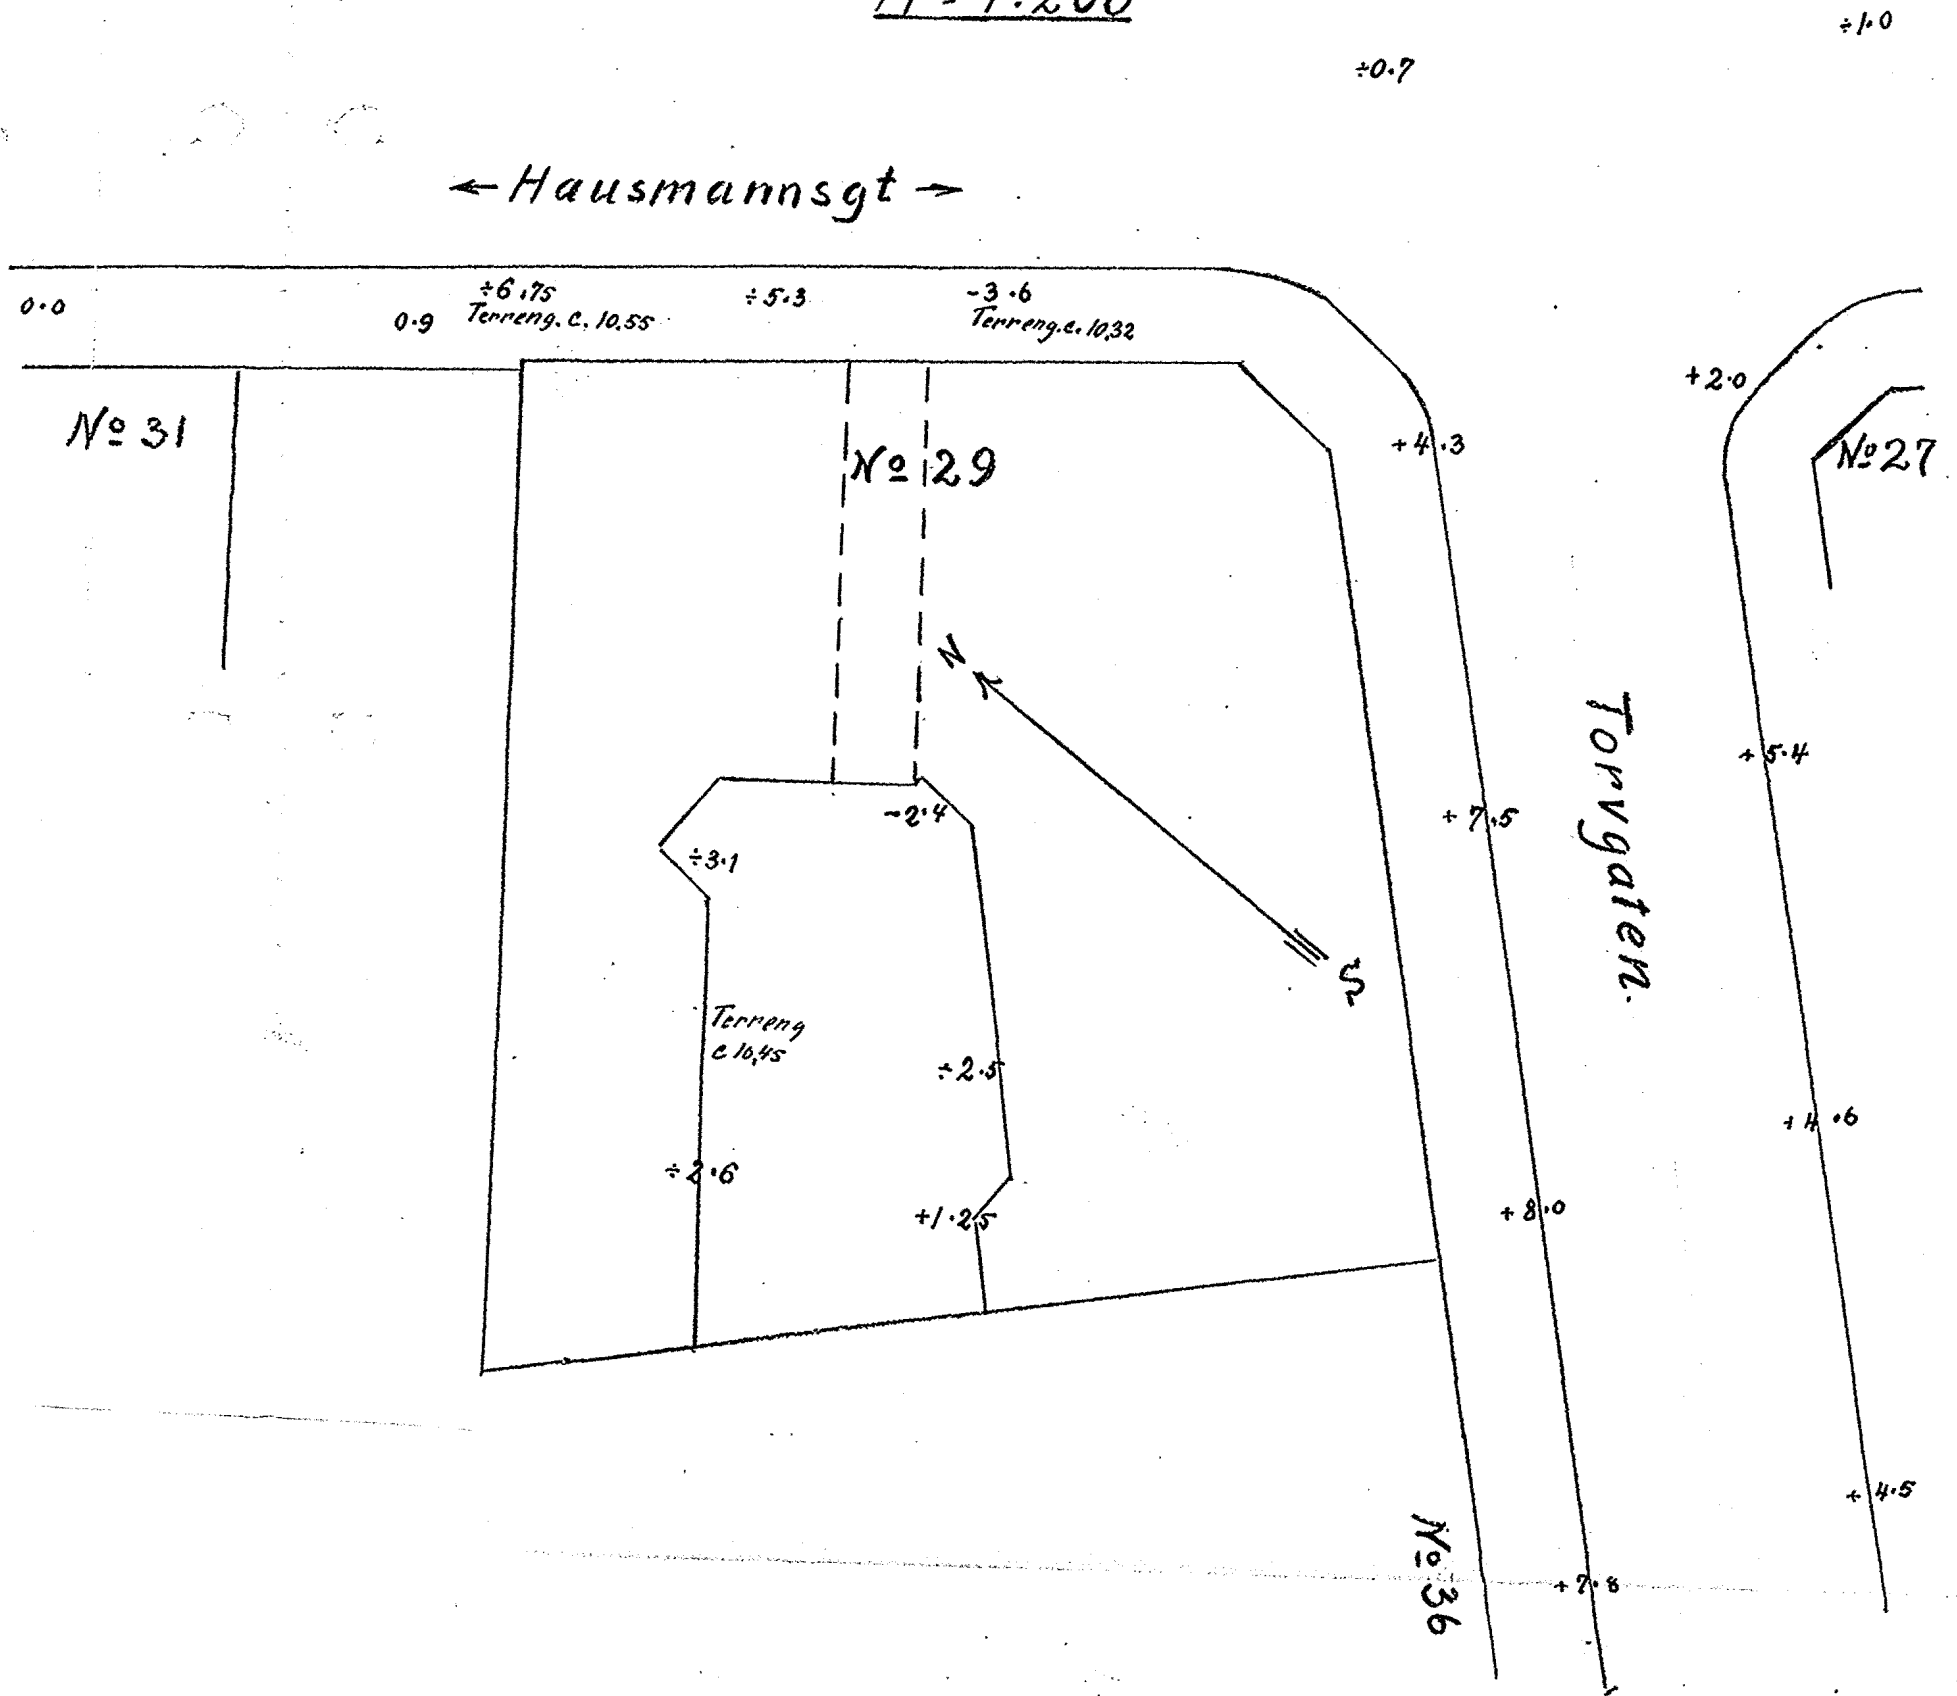

Form. O.A.

Oslo. December 1929

Oscarhøge.

14 december 1929 side 847

944

se 939

aus Prove