

N O T E B Y


11174

Kretsfengsel- verksted

SO: D1"



Kladd SO

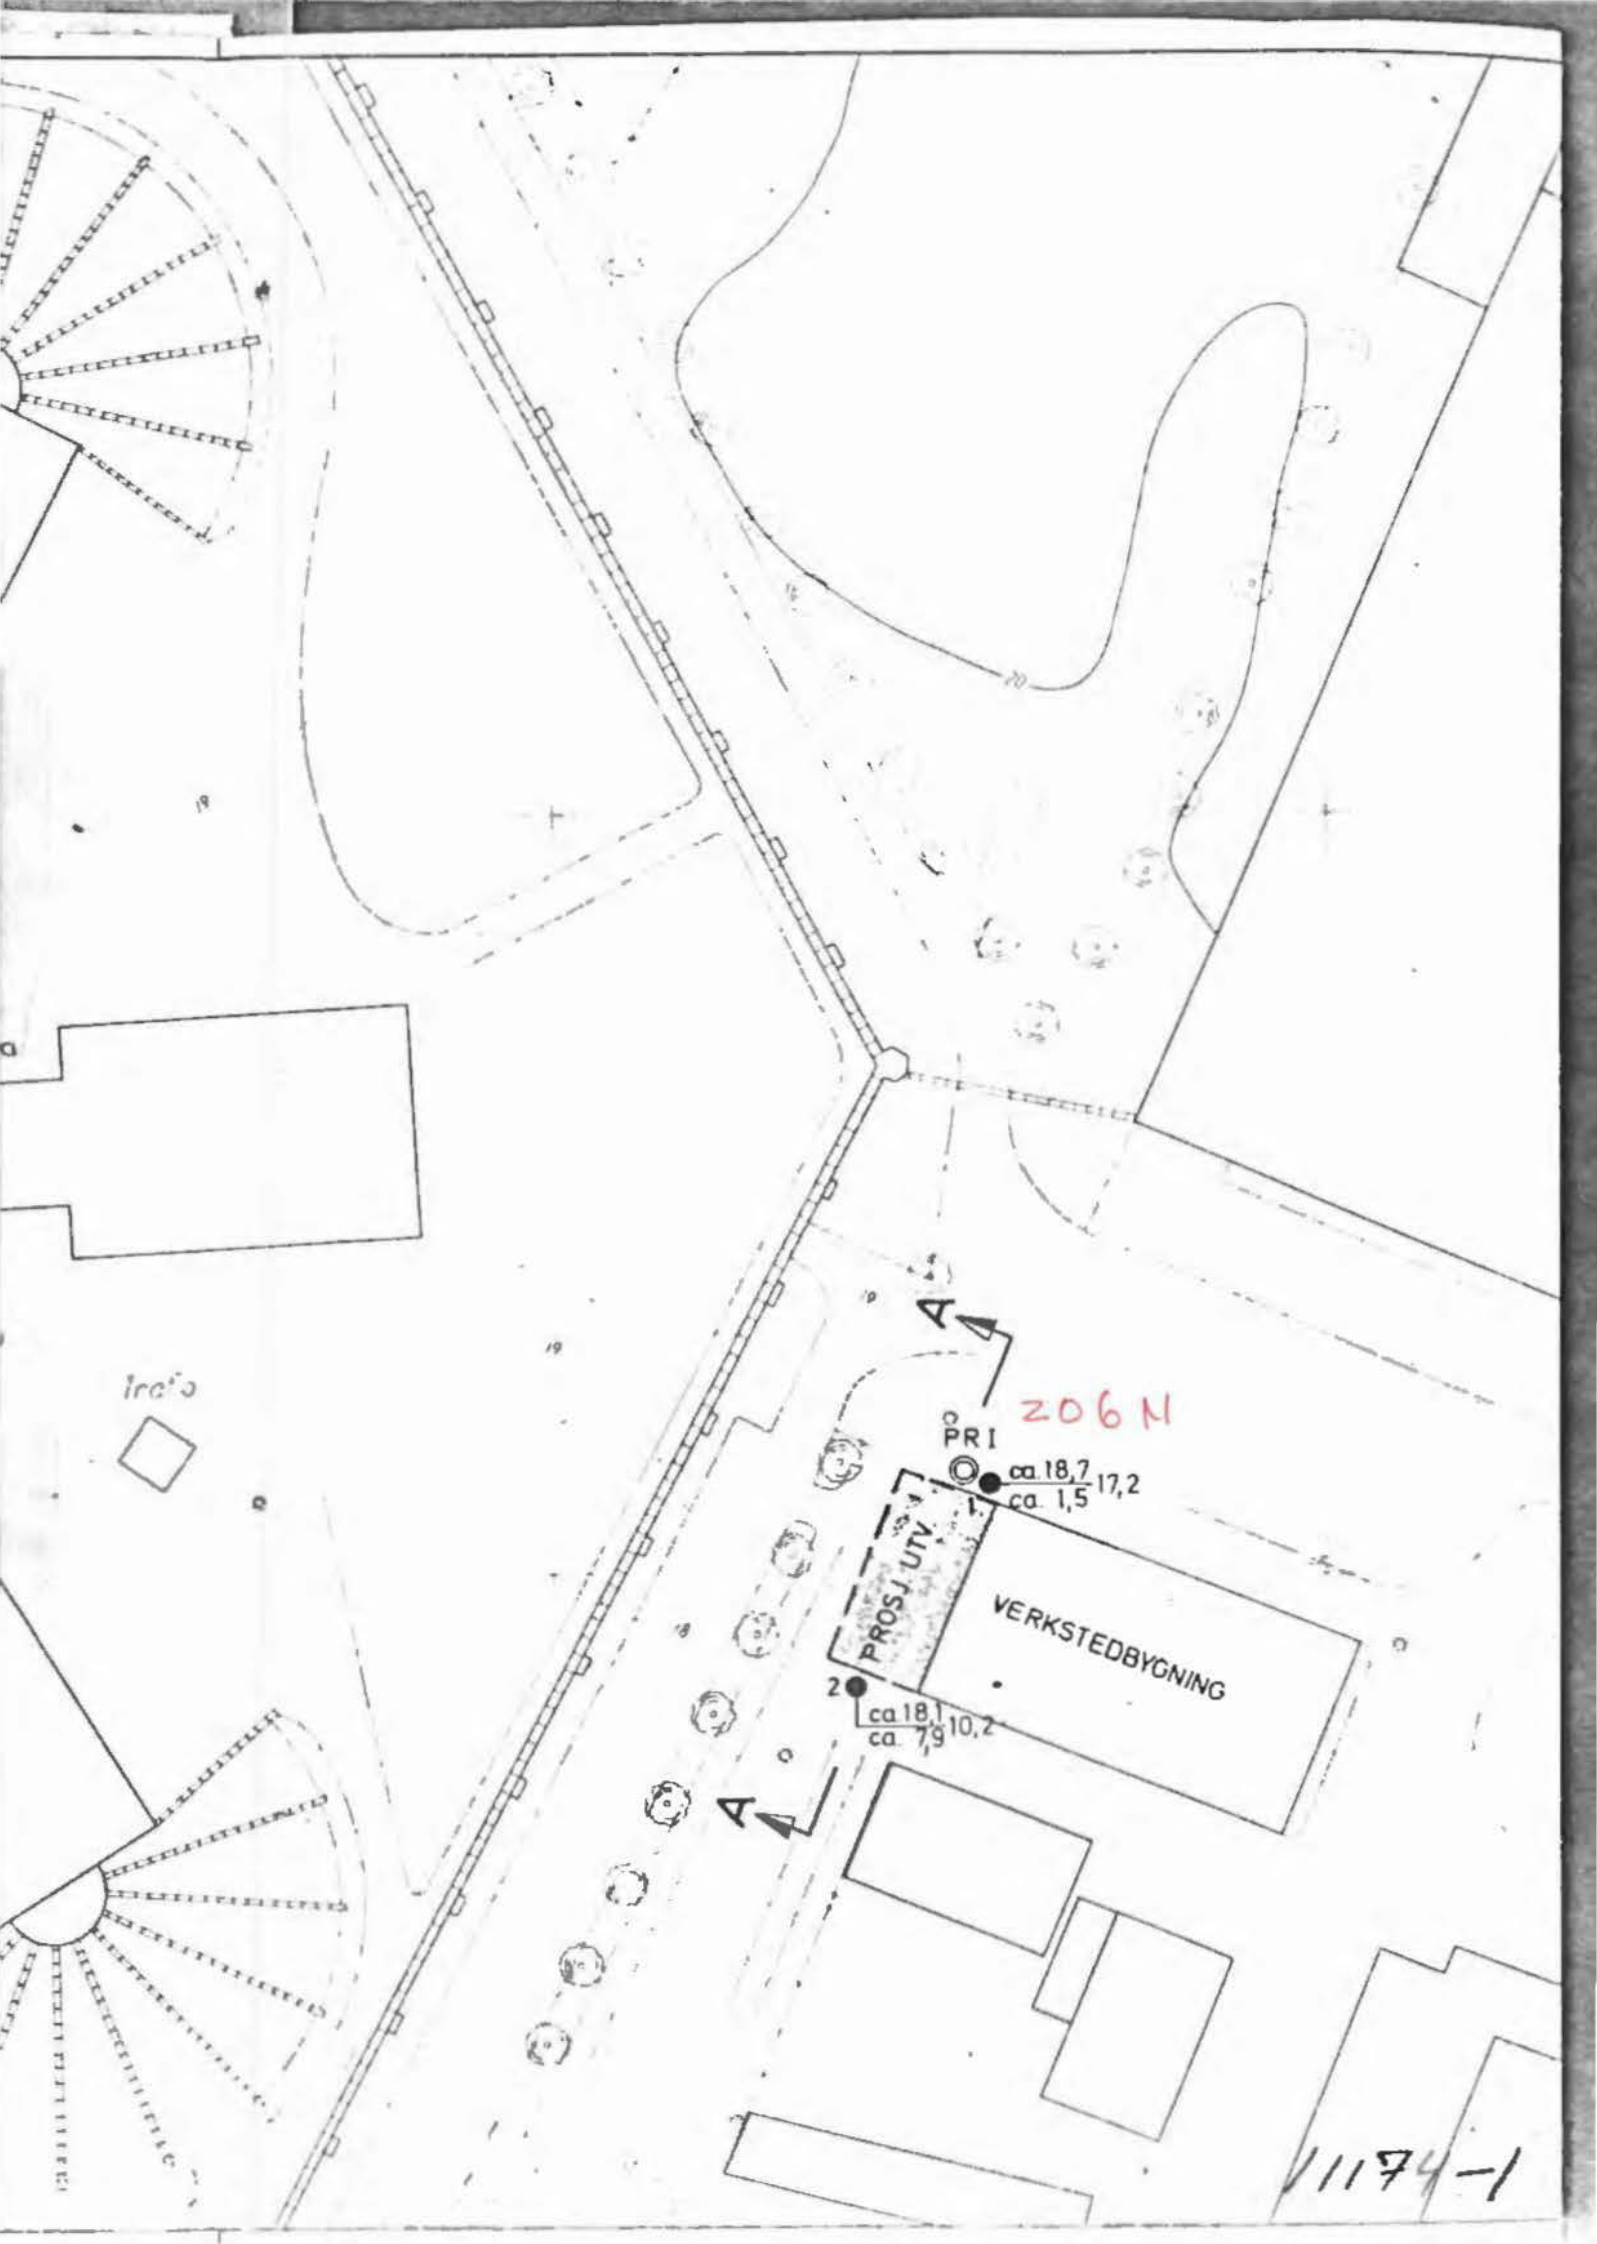

tra's

206 M

PRI

ca 18,7 17,2  
ca 1,5

PROSJEKTBYGNING


VERKSTEDBYGNING

2  
ca 18,1 10,2  
ca 7,9

11174-1

PROSJ. UTV.

20-

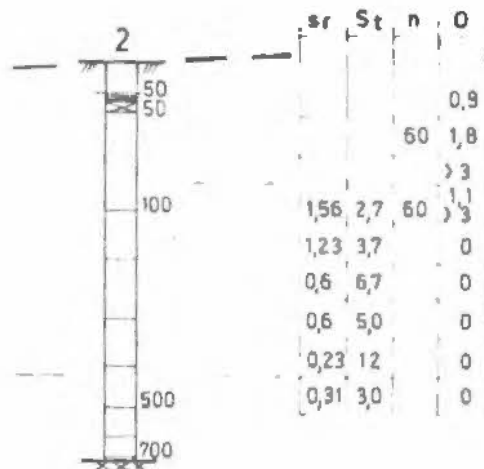


15-

10-

5-

±0-

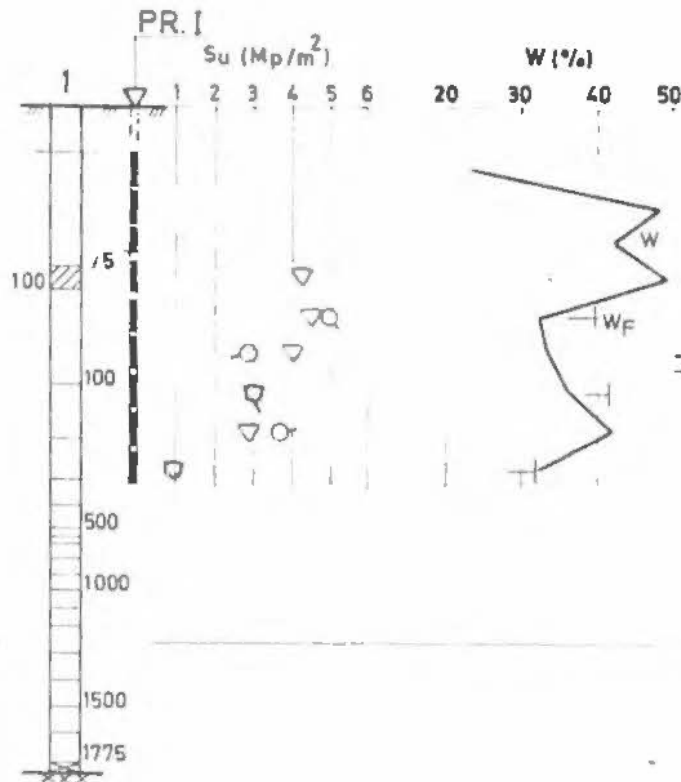

FYLLING: SILT, LEIRIG

LEIRE, SILTIG

SILT, LEIRIG

LEIRE, SILTIG

M: 1:200

11174-2