


219K I

Prøver:

Nr	H1	F	H2	H3	S	X	Notering
350	35.2		(65)	(79)	2.04	1.86	Finnto
351	47.3		(26)	(55)	1.76	2.02	Mjele
352	59.5	76	12	55	3.5	1.92	Leire
353	49.4	37	14	(37)	(10)	1.85	"
354	58.7	39	12	86	2.2	1.85	"
355	51.0	40	13	104	2.6	1.59	"
356	52.9	43	13	70	1.5	1.85	"
357	57.2		17	100	3.0	1.83	" , mjellig
358	54.0	46	15	128	3.1	1.82	"
359	53.6	46	15	104	2.6	1.82	"

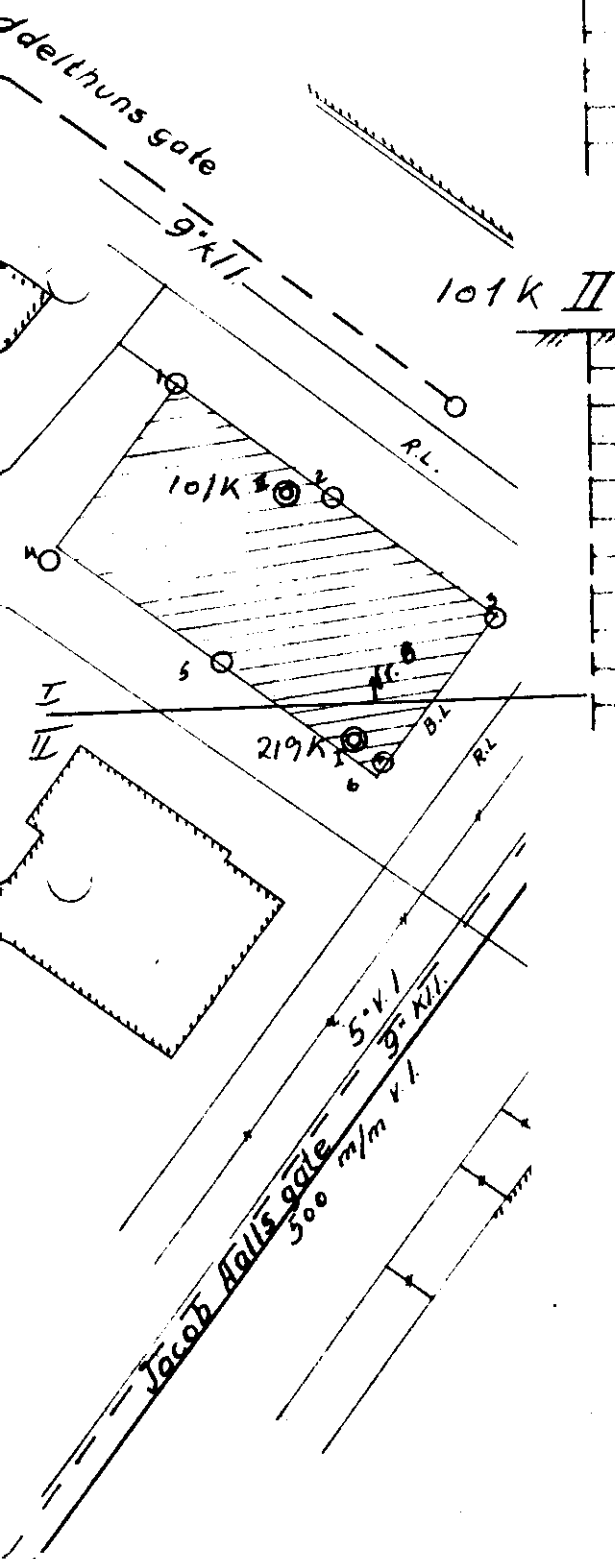

101K II

Nr	H1	F	H2	H3	S	X	Notering
18.5	32.1					1.86	Finnto
24.5	39.7					2.02	Mjele
33.3	47.9	42	36	179	4.1	1.92	Mjelleleire
33.0	47.5	40	28	184	4.2	1.92	Leire, mjellig
34.2	48.4	41	26	141	3.4	1.90	" "
36.0	52.0	43	27	141	3.4	1.88	" "
38.1	51.4	44	28	96	2.5	1.86	" "
40.1	52.6	46	19	128	3.1	1.84	" "
42.1	54.1	48	19	141	3.4	1.83	" "
43.5	54.9	51	23	154	3.6	1.81	" "

Terreng ~ 43 m

(6 dr. til 9 m dyp - i bte fjell)

NV: A 3 II

Nr: 6-404	Jacob Aalls gate 8 Grunnboring
M: 1:200	
Dato: 15/11-56	
R.	ing. A. Knoph. oppmåling-grunnboring.