

Madshuses arbeide

**Ekra**


~~Bjerkbakken 44 - Røa.~~

**Ekraveien 3c**

Ekraveien

● Pp 6446  
h=135.741

~ Asfaltkant

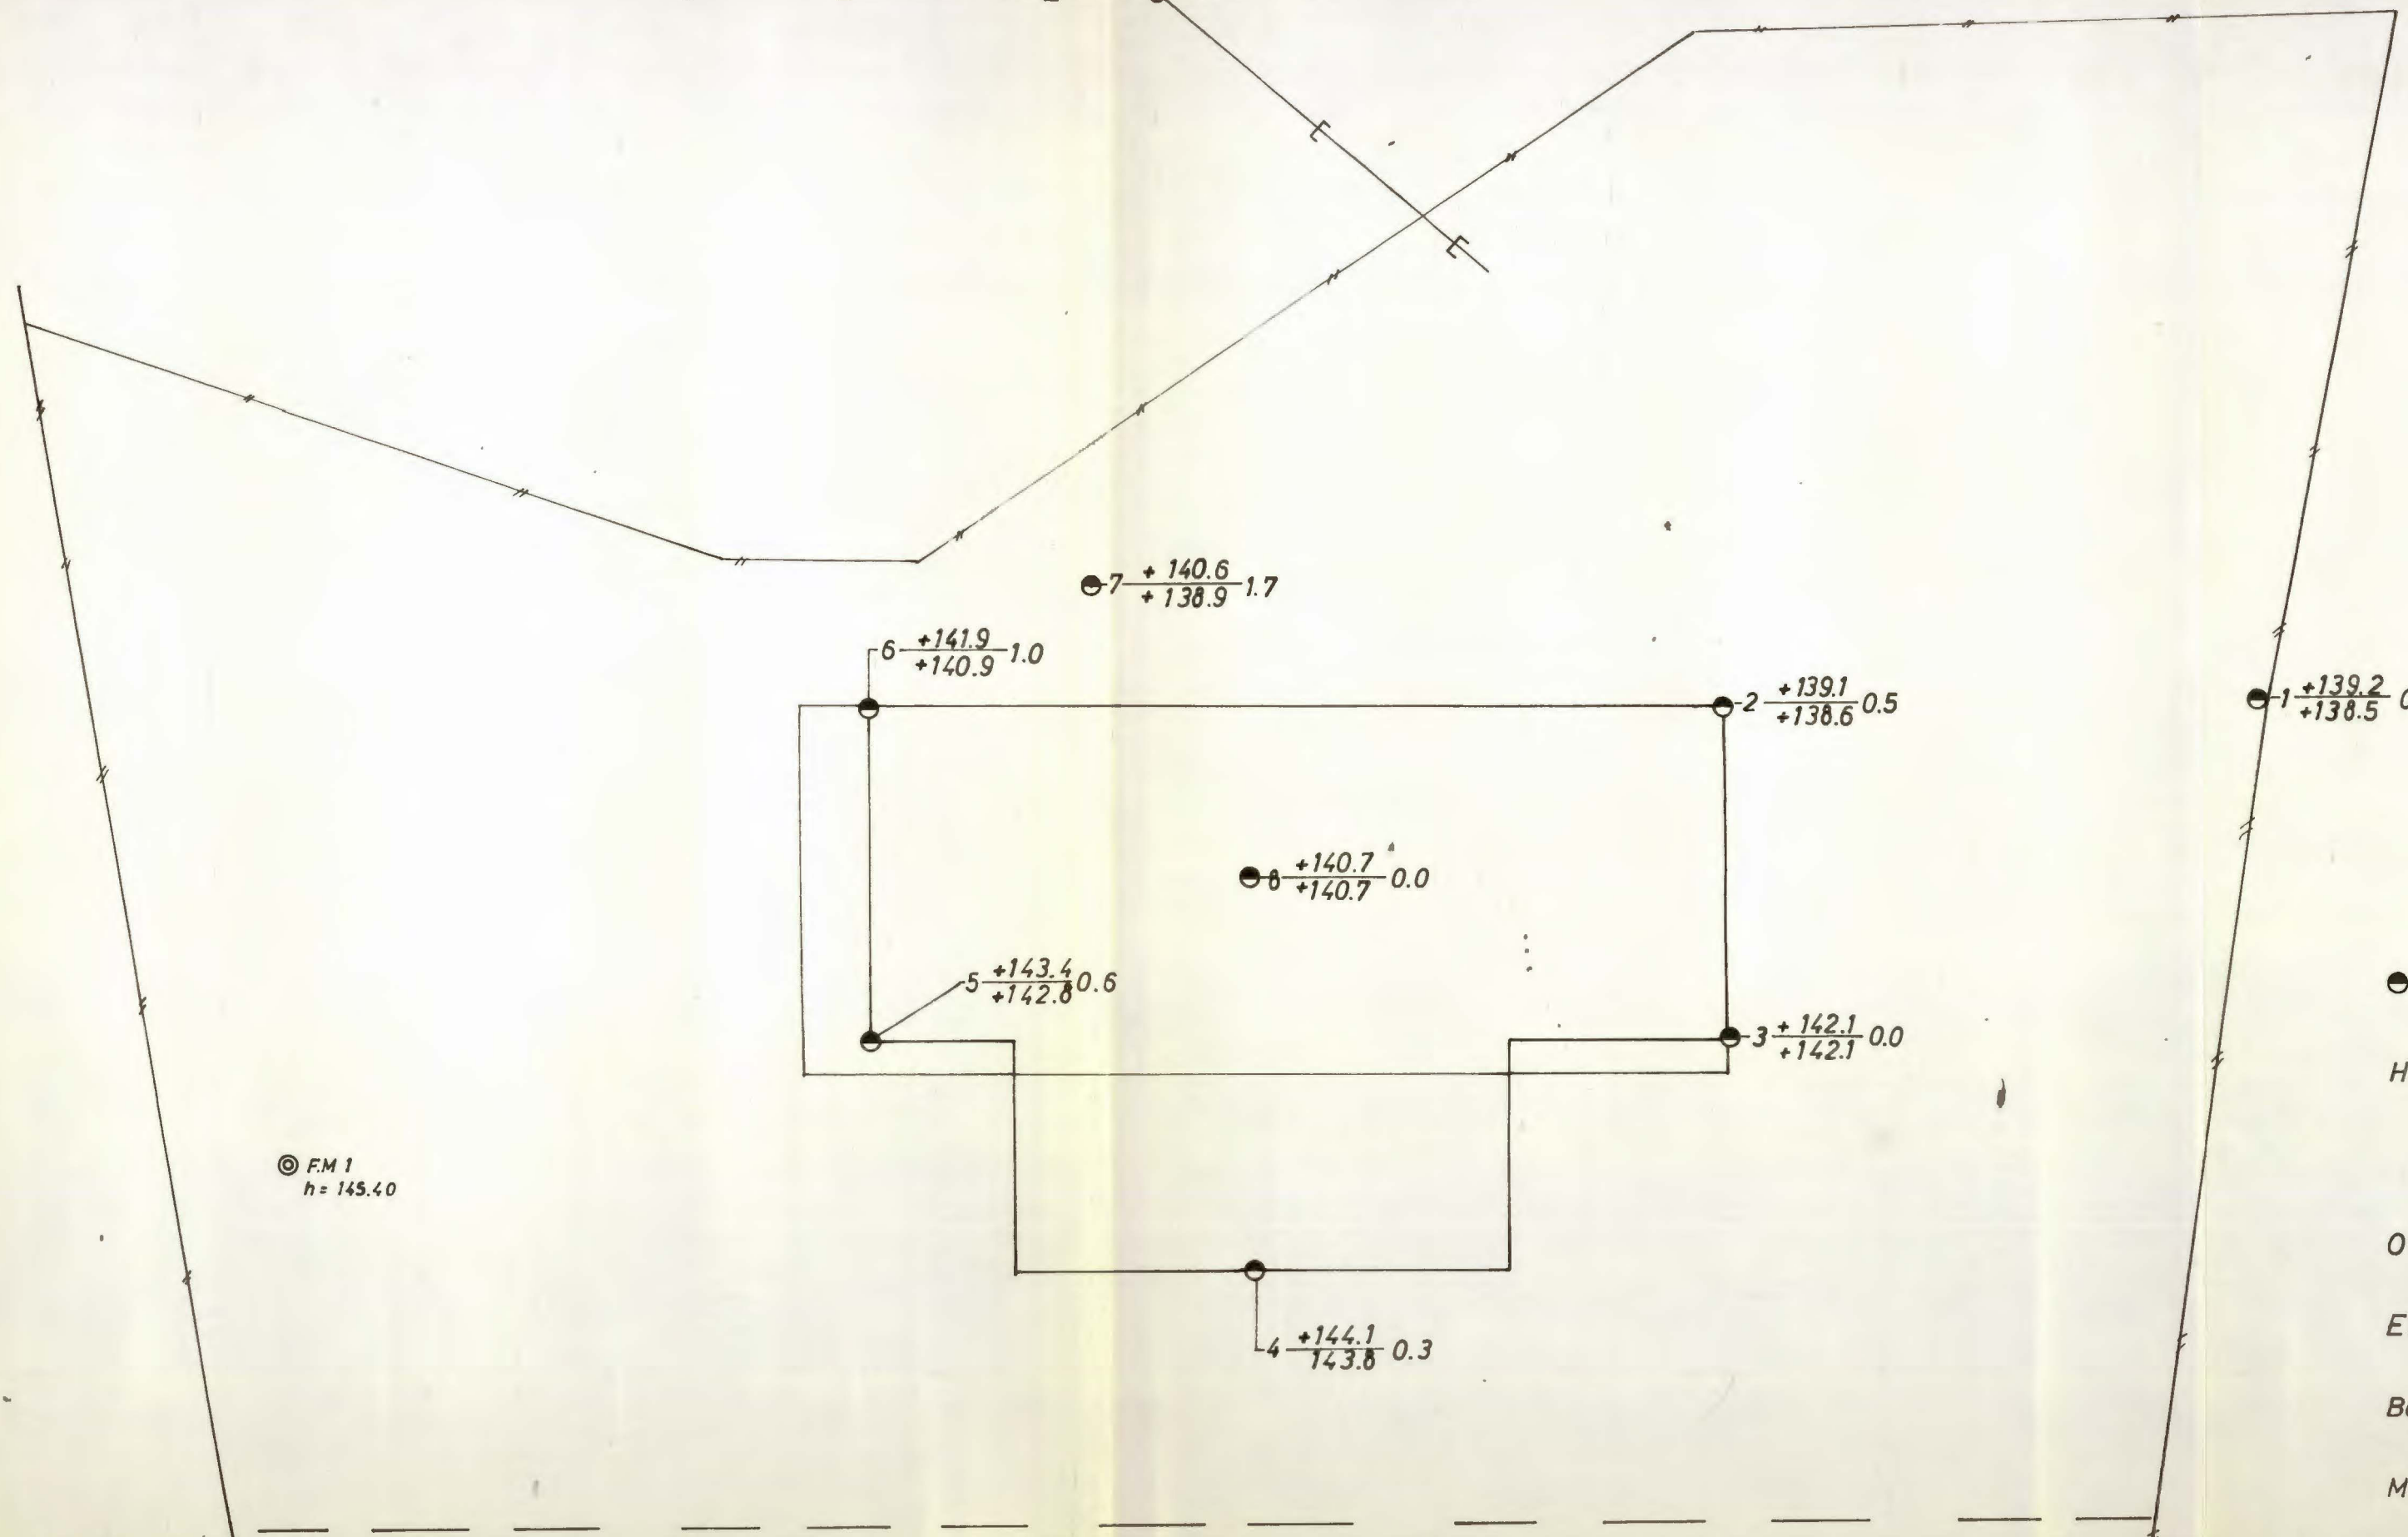

● 7  $\frac{+140.6}{+138.9}$  1.7

6  $\frac{+141.9}{+140.9}$  1.0

2  $\frac{+139.1}{+138.6}$  0.5

● 8  $\frac{+140.7}{+140.7}$  0.0

5  $\frac{+143.4}{+142.8}$  0.6

3  $\frac{+142.1}{+142.1}$  0.0

● 1  $\frac{+139.2}{+138.5}$  0.7

4  $\frac{+144.1}{+143.8}$  0.3

◎ FM 1  
h=145.40

● Slagsondering Nr.  $\frac{\text{Terreng kote}}{\text{Kote antatt fjell}}$  Dybde

Höydeutgangspunkt: F.M 1 kote +145.40

ODD GRYTHER

Enebolig på Røa

Borplan

M= 1/100

*Bjerkbakken 44  
Ekraveien 3c  
NFB*