


Profil C-C
M=1:100

401N NOD7
NOTEBY 5410-3
1968

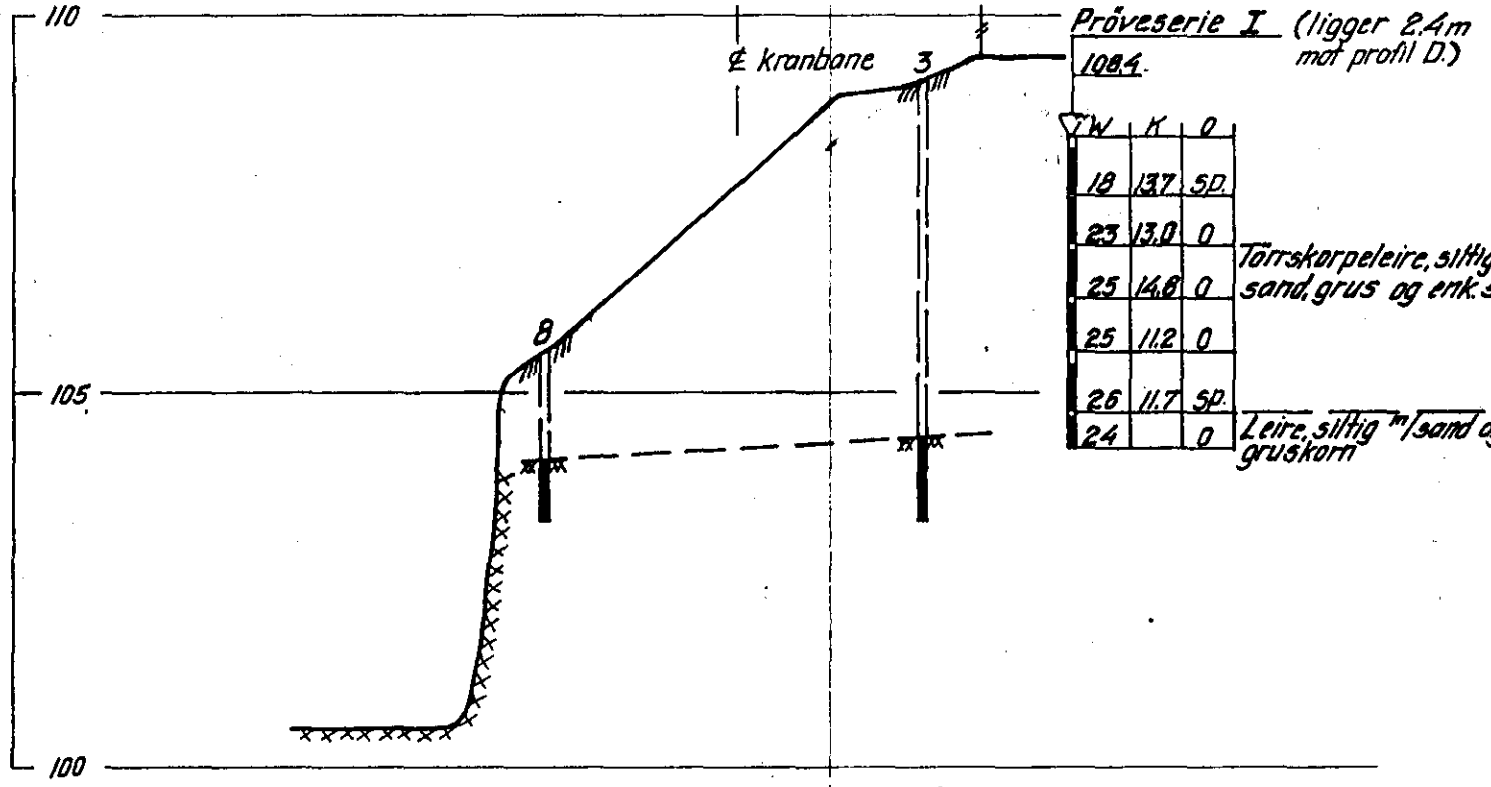


Prøveserie I (ligger 2.4m mot profil D.)
108.4.

TW	K	Q
18	137	50
23	13.0	0
25	14.8	0
25	11.2	0
26	11.7	50
24		0

Tørskarpeleire, siltig m/ sand, grus og enk. steiner

Leire, siltig m/ sand og gruskorn

Profil E-E
M=1:100

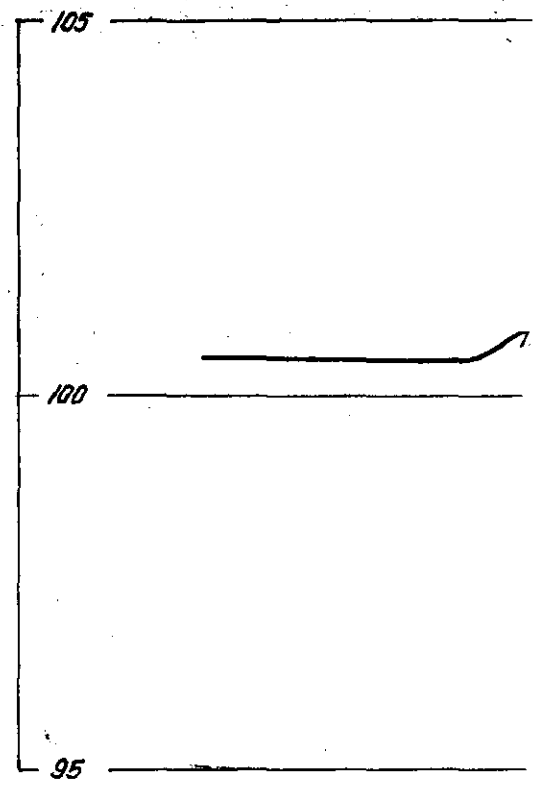

Profil D-D
M=1:100

