


BORPROFIL

Sted MÚSTAD & SÖN, LYSAKER

Hull 20 29 Bilag 6
 Nivå 21,8 Omdrag 64/16
 Prove ϕ 54 mm Dato 26.6.64

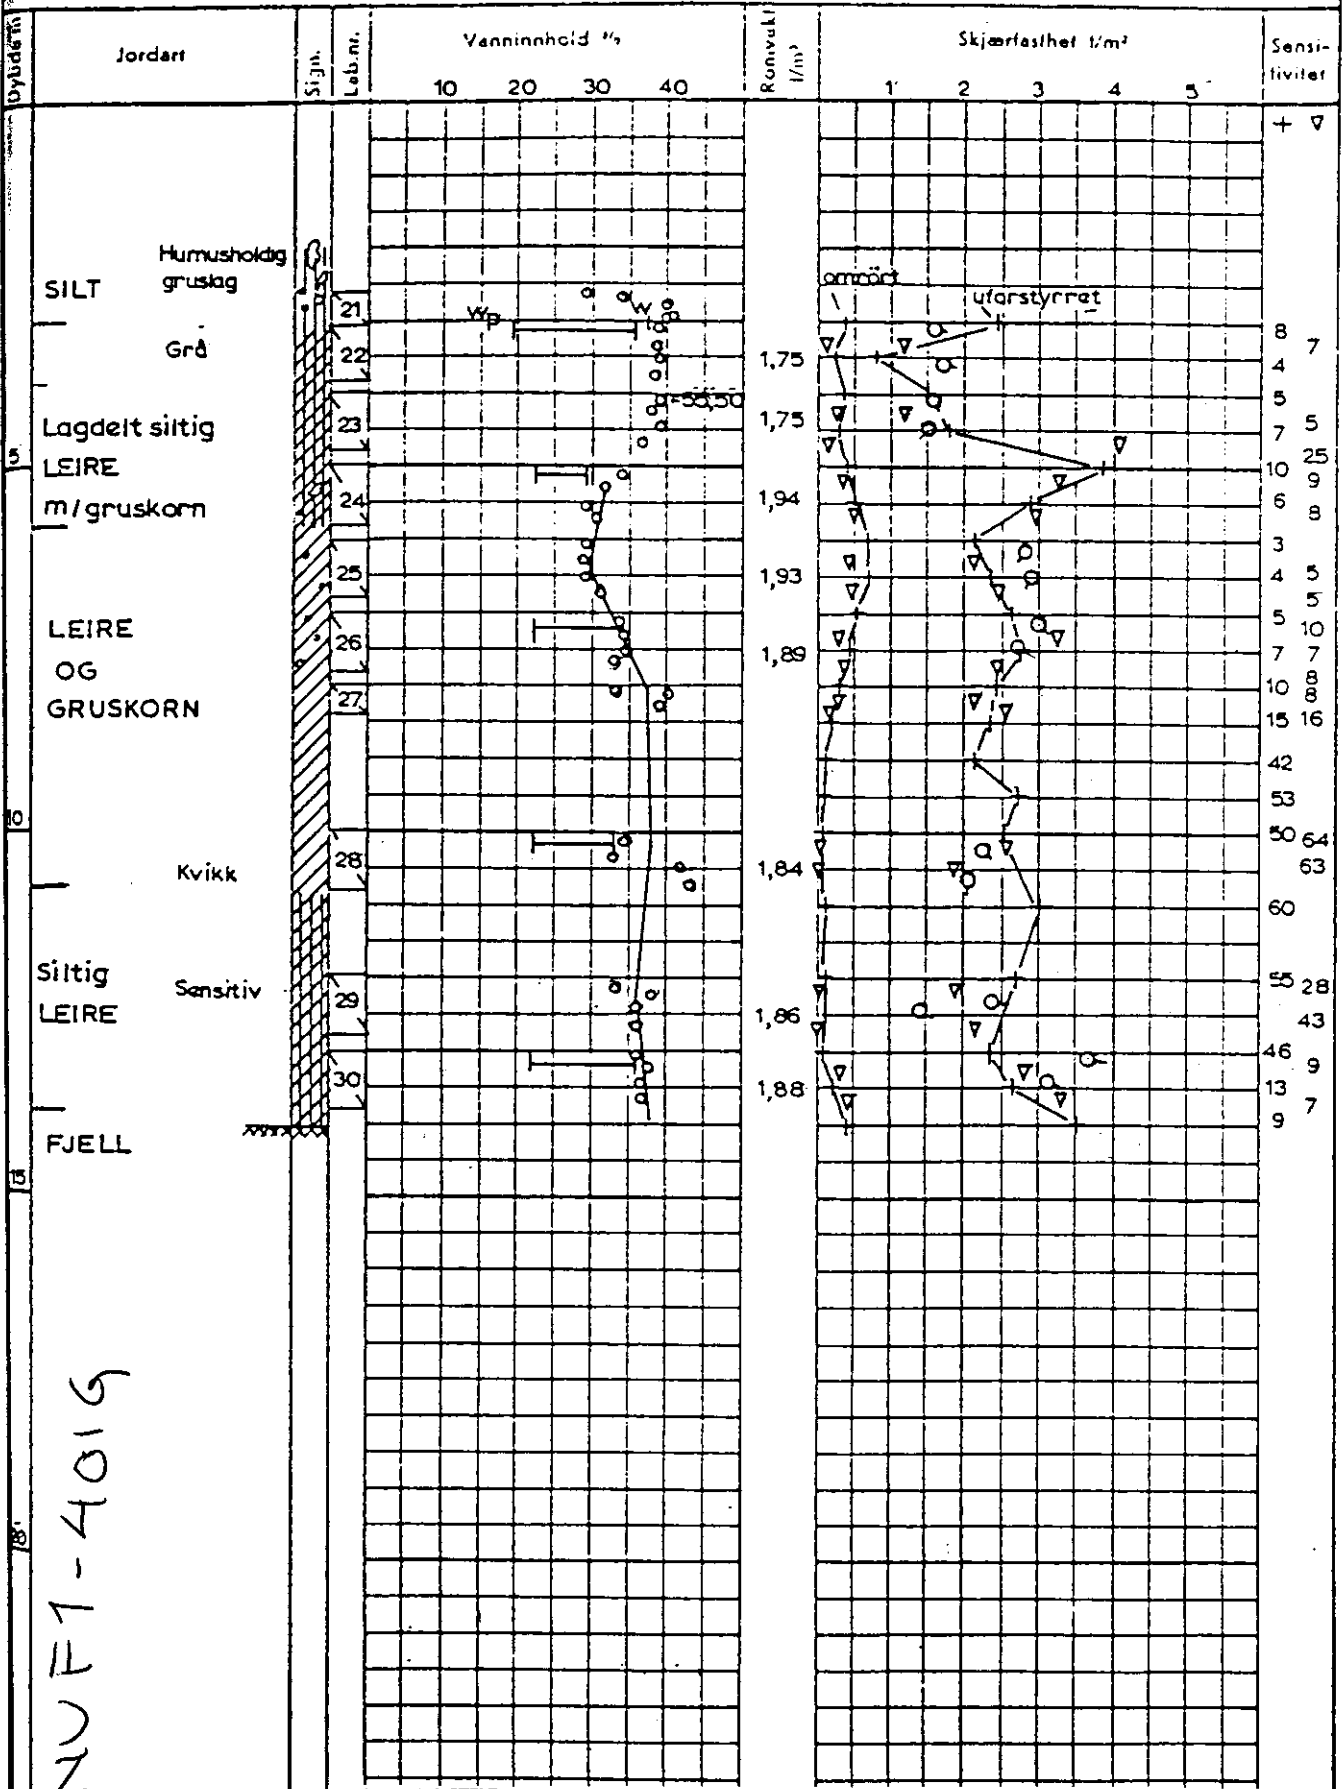

NV F1-401G

A/s GEOTEAM

Tegn. nr. 30579 - 13

vingeboring ○ enkelt trykforsek ▼ konusforsek w = vanninnhold w_l = flytegrense w_p = utruilingsgrense