


D-D'

Bygg D

329 N Prøveserie III (1950)

330 N

Vingeboring 3 (1956)

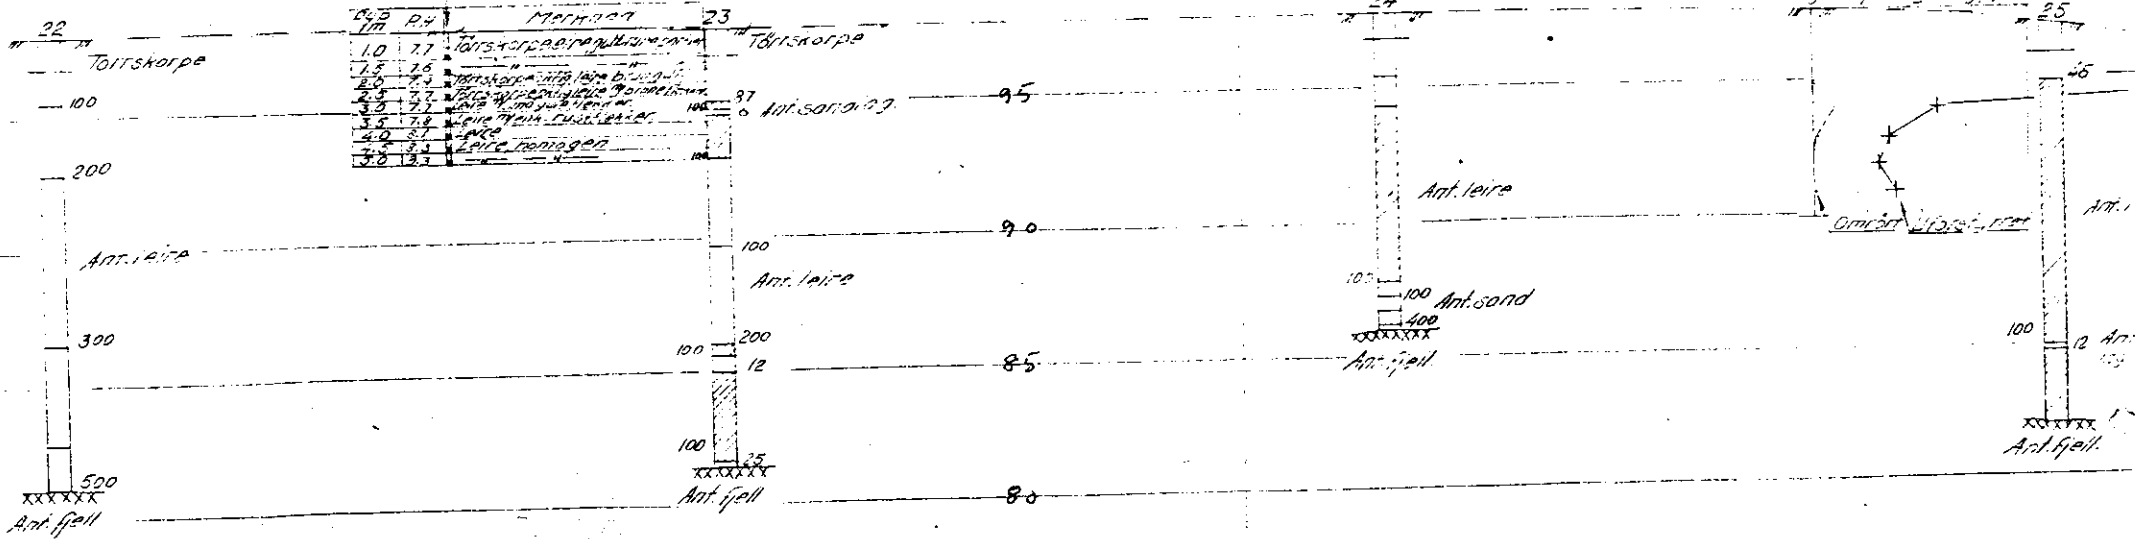

NOTE BY: 3842-3

NO: G3 III