



Profil A-A
 ML=1:200 MH=1:200

327 N
 328 N

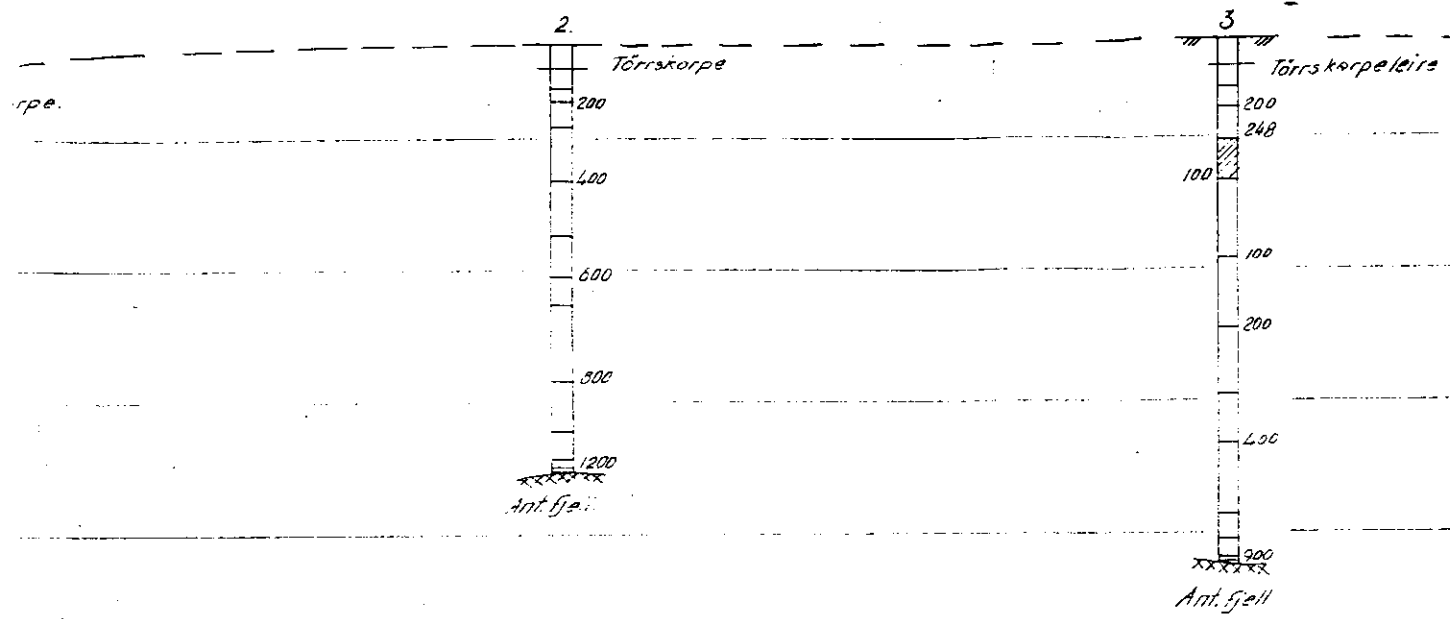

Profil B-B'
 ML=1:200 MH=1:200

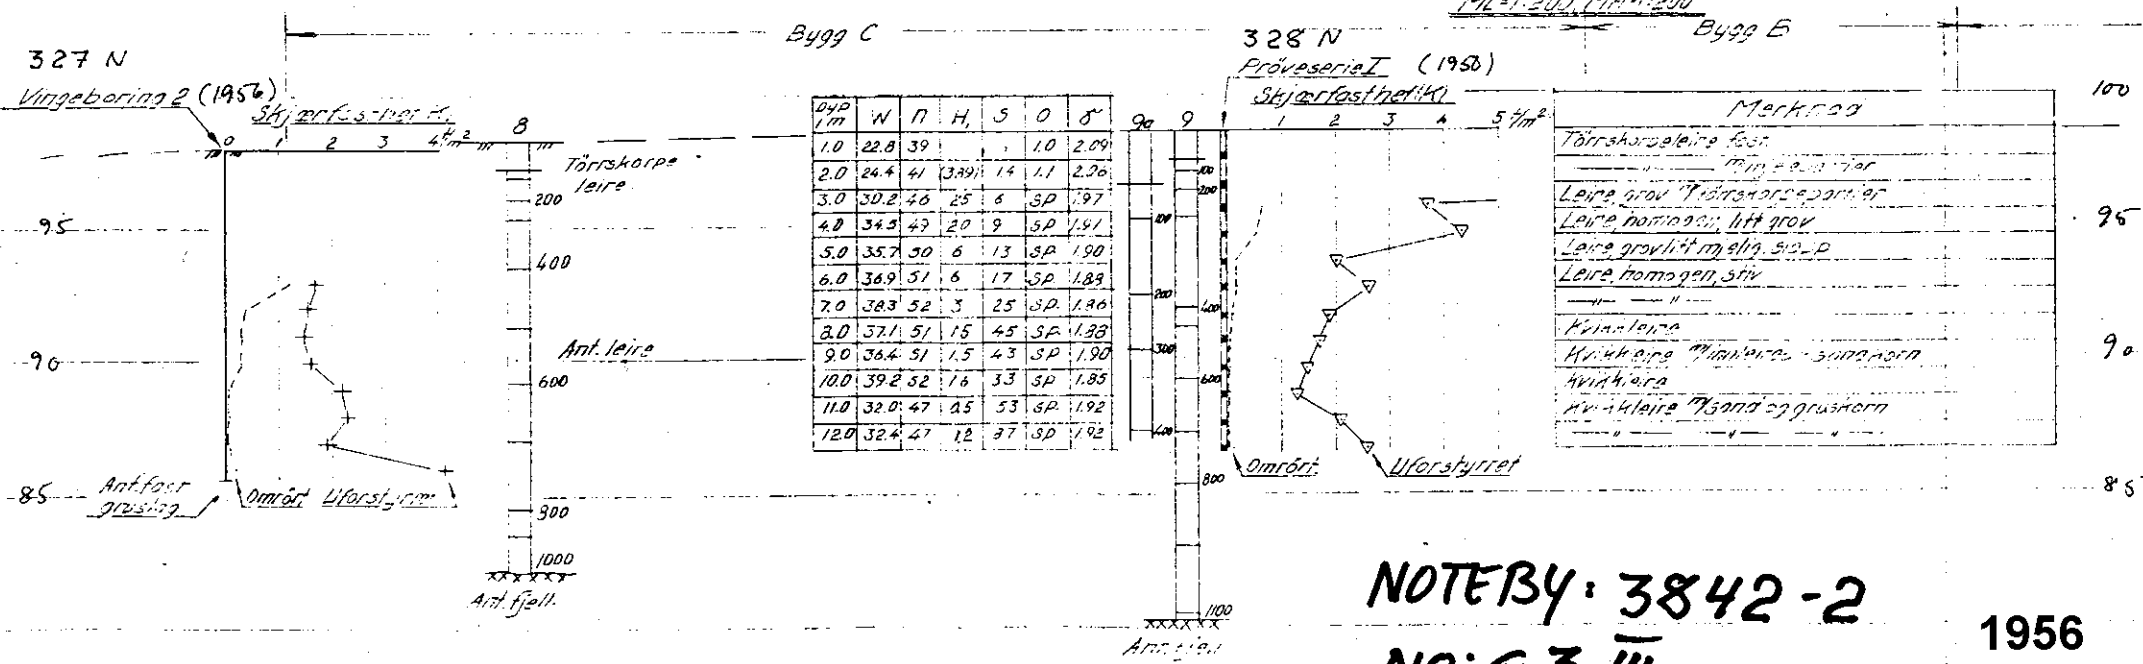

NOTEBY: 3842-2

NO: G 3 III

1956