


Haukelid
43 / 85

Sverres gt. 3-11

SO: E 1 IV

Feb. 88
L. J.

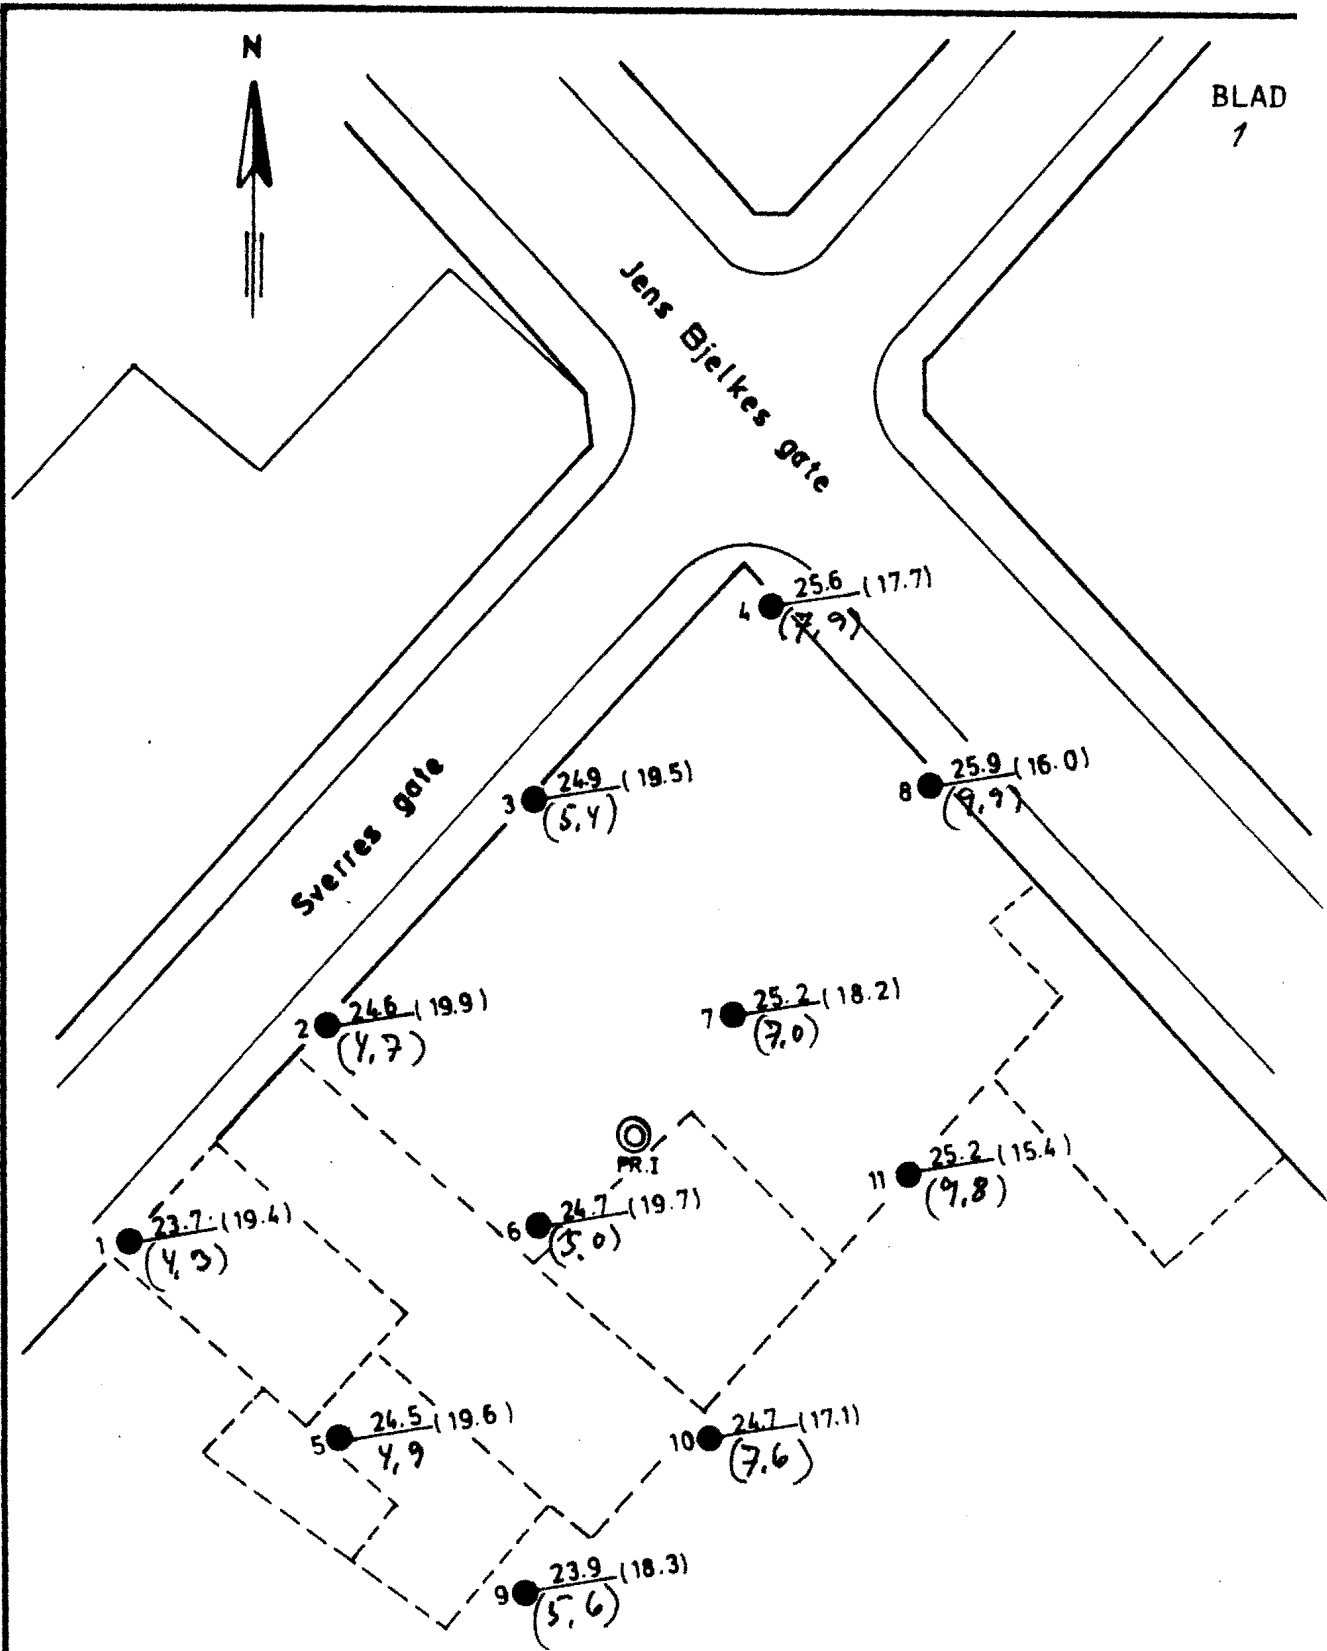

Dato	Konstr./Tegnet	Godkjent	Målestokk	BORPLAN	
25.9.85.	O.M.		1 : 500	Erstatning for:	Erstattet av:
SVERRES GATE 3-11				Ing. firma Haukelid $\frac{1}{2}$	
				Henvising: 43/85	