

Profil B.-B.

M. 1:200

208N

209N

Munkedamsveien


Skjærfasthet

208N

Vb5

209N

Prøveserie V H. 4.15

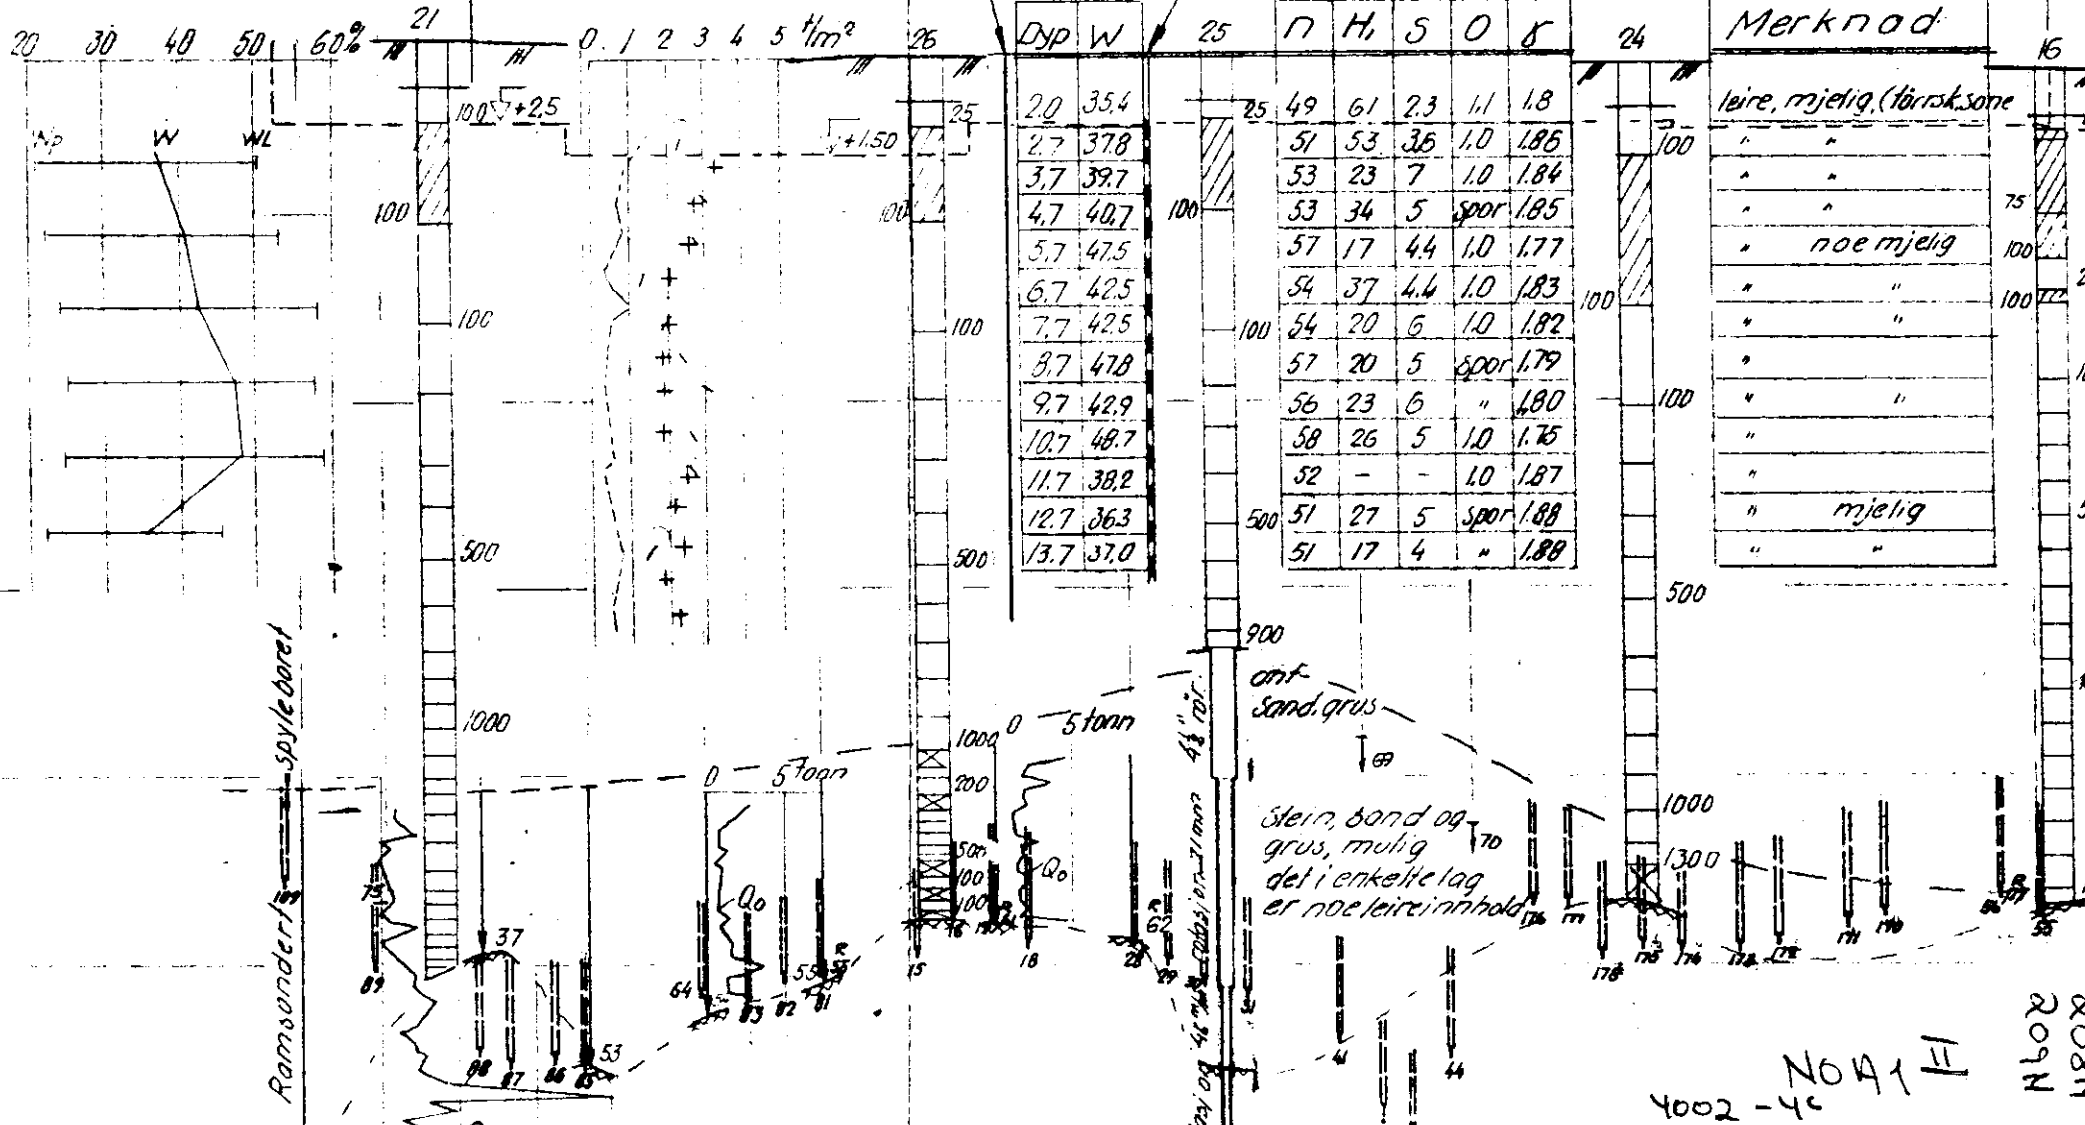

Dyp	W
2.0	35.4
2.7	37.8
3.7	39.7
4.7	40.7
5.7	47.5
6.7	42.5
7.7	42.5
8.7	47.8
9.7	42.9
10.7	48.7
11.7	38.2
12.7	36.3
13.7	37.0

n	H	S	O	δ
49	61	2.3	1.1	1.8
51	53	3.5	1.0	1.85
53	23	7	1.0	1.84
53	34	5	spor	1.85
57	17	4.4	1.0	1.77
54	37	4.4	1.0	1.83
54	20	6	1.0	1.82
57	20	5	spor	1.79
56	23	6	"	1.80
58	26	5	1.0	1.75
52	-	-	1.0	1.87
51	27	5	spor	1.88
51	17	4	"	1.88

Merknad
leire, mjelig (fårsk.sone)
" "
" "
" "
" noe mjelig
" "
" "
" "
" "
" "
" mjelig
" "

4002-4c
 Noteby 1958
 NOA1
 208N
 209N