

NVA3


Profil A-A

NOTEBY 2895-2896  
1960

M-1:200

418N

Frösöer st. nr. 44.10

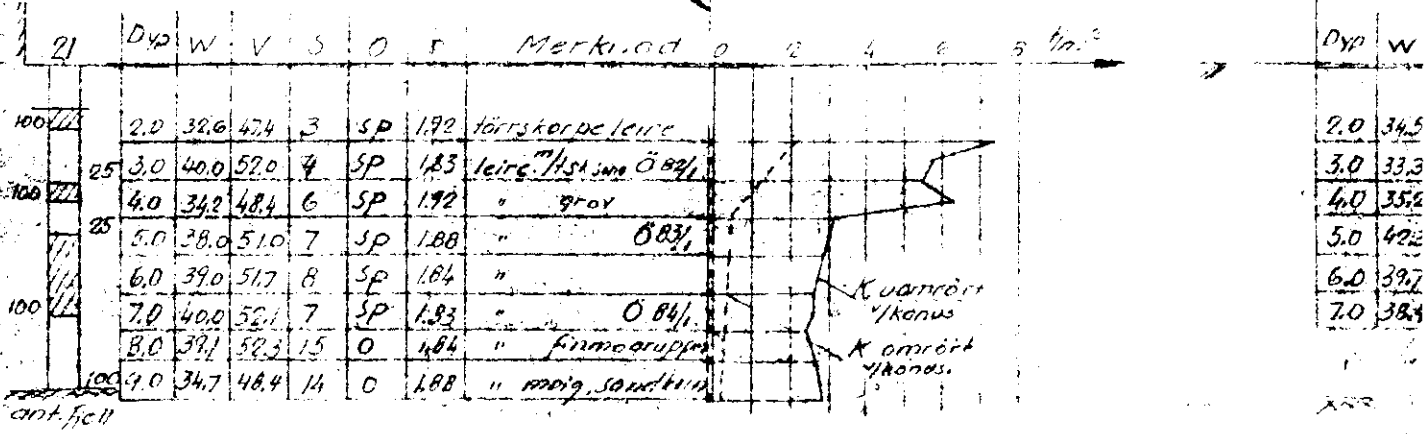

Profil B-B

M-1:200