

NOH4

NOTEBY 6129-4B
1967-70

123 N

124 N

125 N


Proj. bygg

172

173

15

174

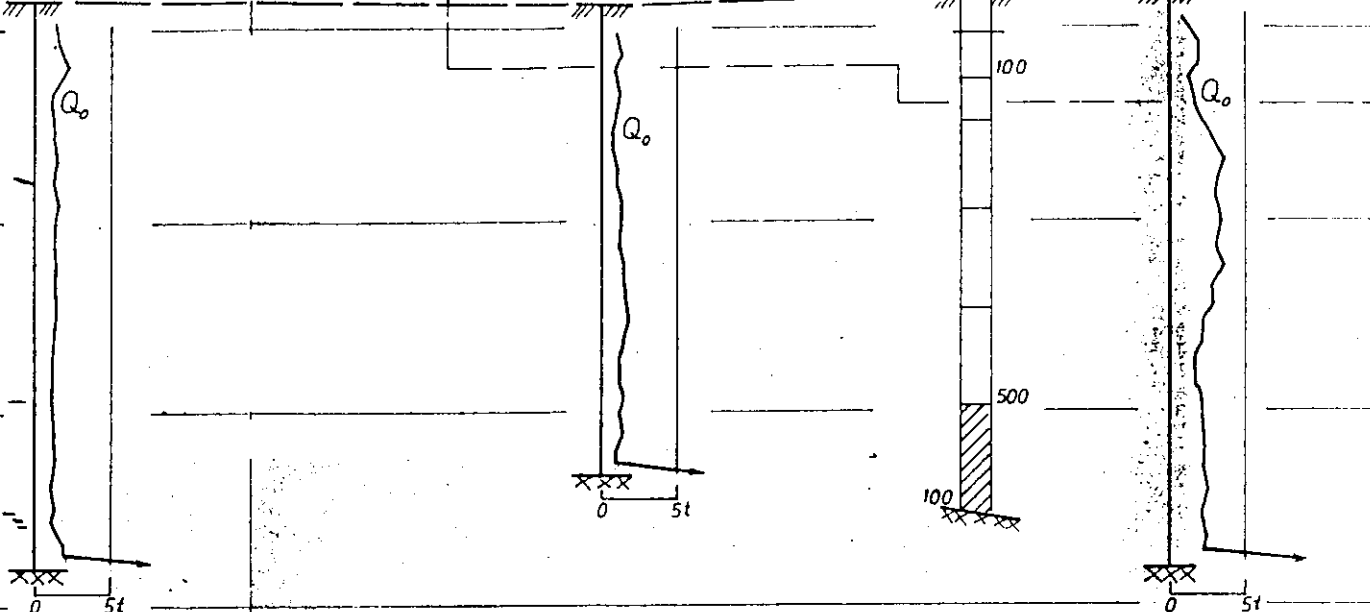

131N

123N (Vingeb.)
Prosjekt bygg Vingeboring 3

1060

~~123N~~


Atterbergs grenser

Proj. bygg

167

168

169

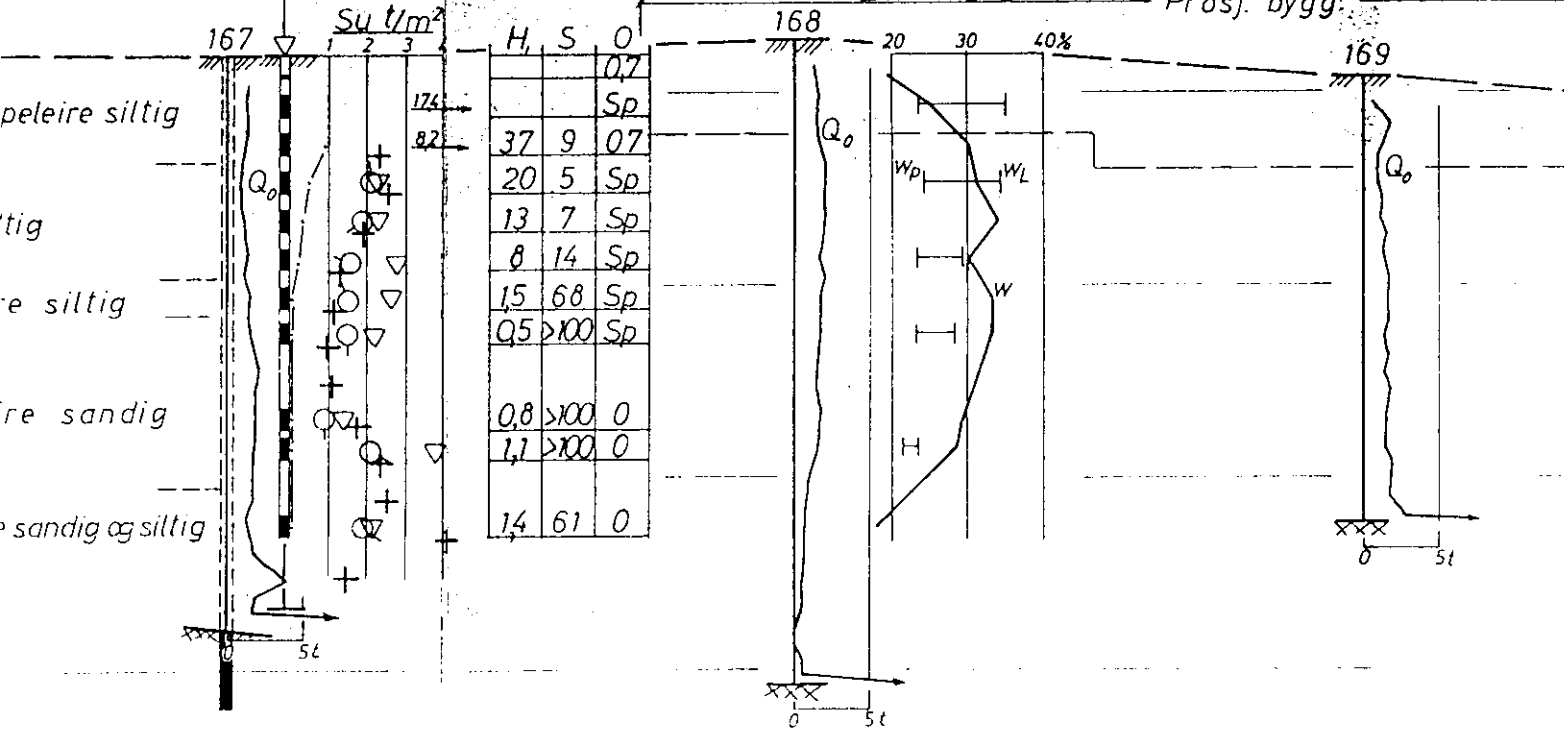

Su t/m²

H, S, O

H	S	O
		0,7
		Sp
37	9	07
20	5	Sp
13	7	Sp
8	14	Sp
15	68	Sp
Q5	>100	Sp
0,8	>100	0
1,7	>100	0
14	61	0

peleire siltig

iltig

re siltig

re sandig

re sandig og siltig

174

82

20 30 40%

W_p W_L

W

H

0 5t

0 5t

0 5t