

NOTE BY

24426

Borg gt 7

Jens Bjelkes gt.

NO: D 1 E. SO: D 1 E
B. No



overför feb 88

231 N


overför feb 88


NO: D1 II
SO D1 I

1:500

10 trallkantstap
2 på övermarkering
Gunnar

NOTE by: 24 4 26 (1983)

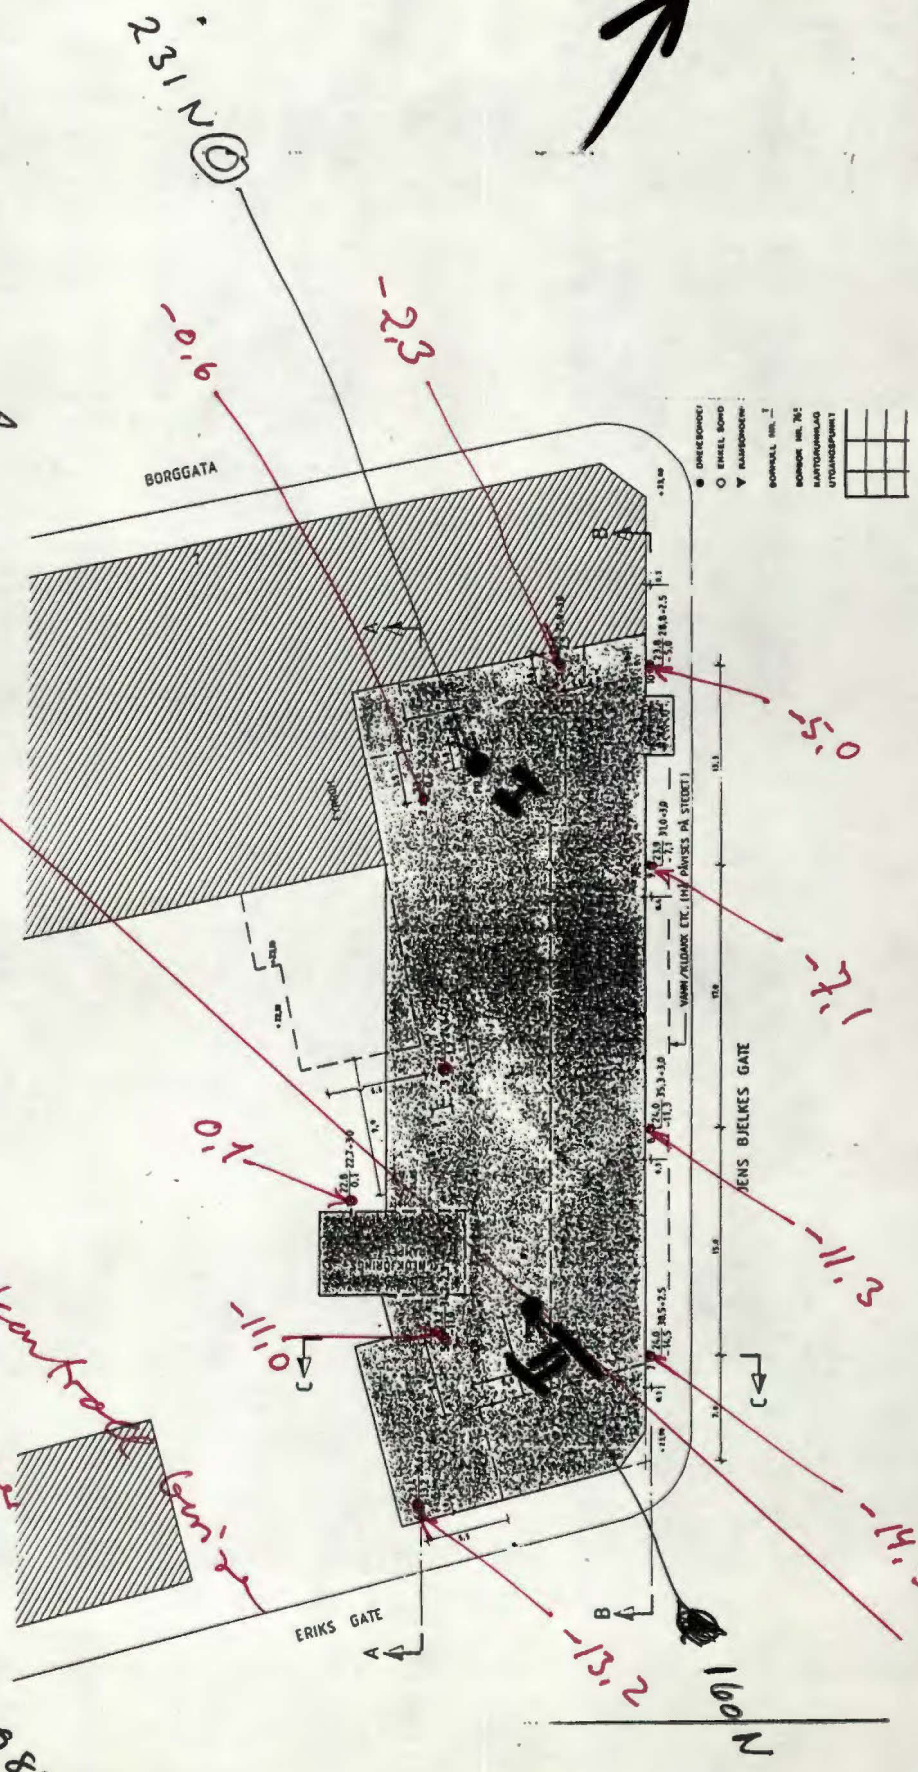

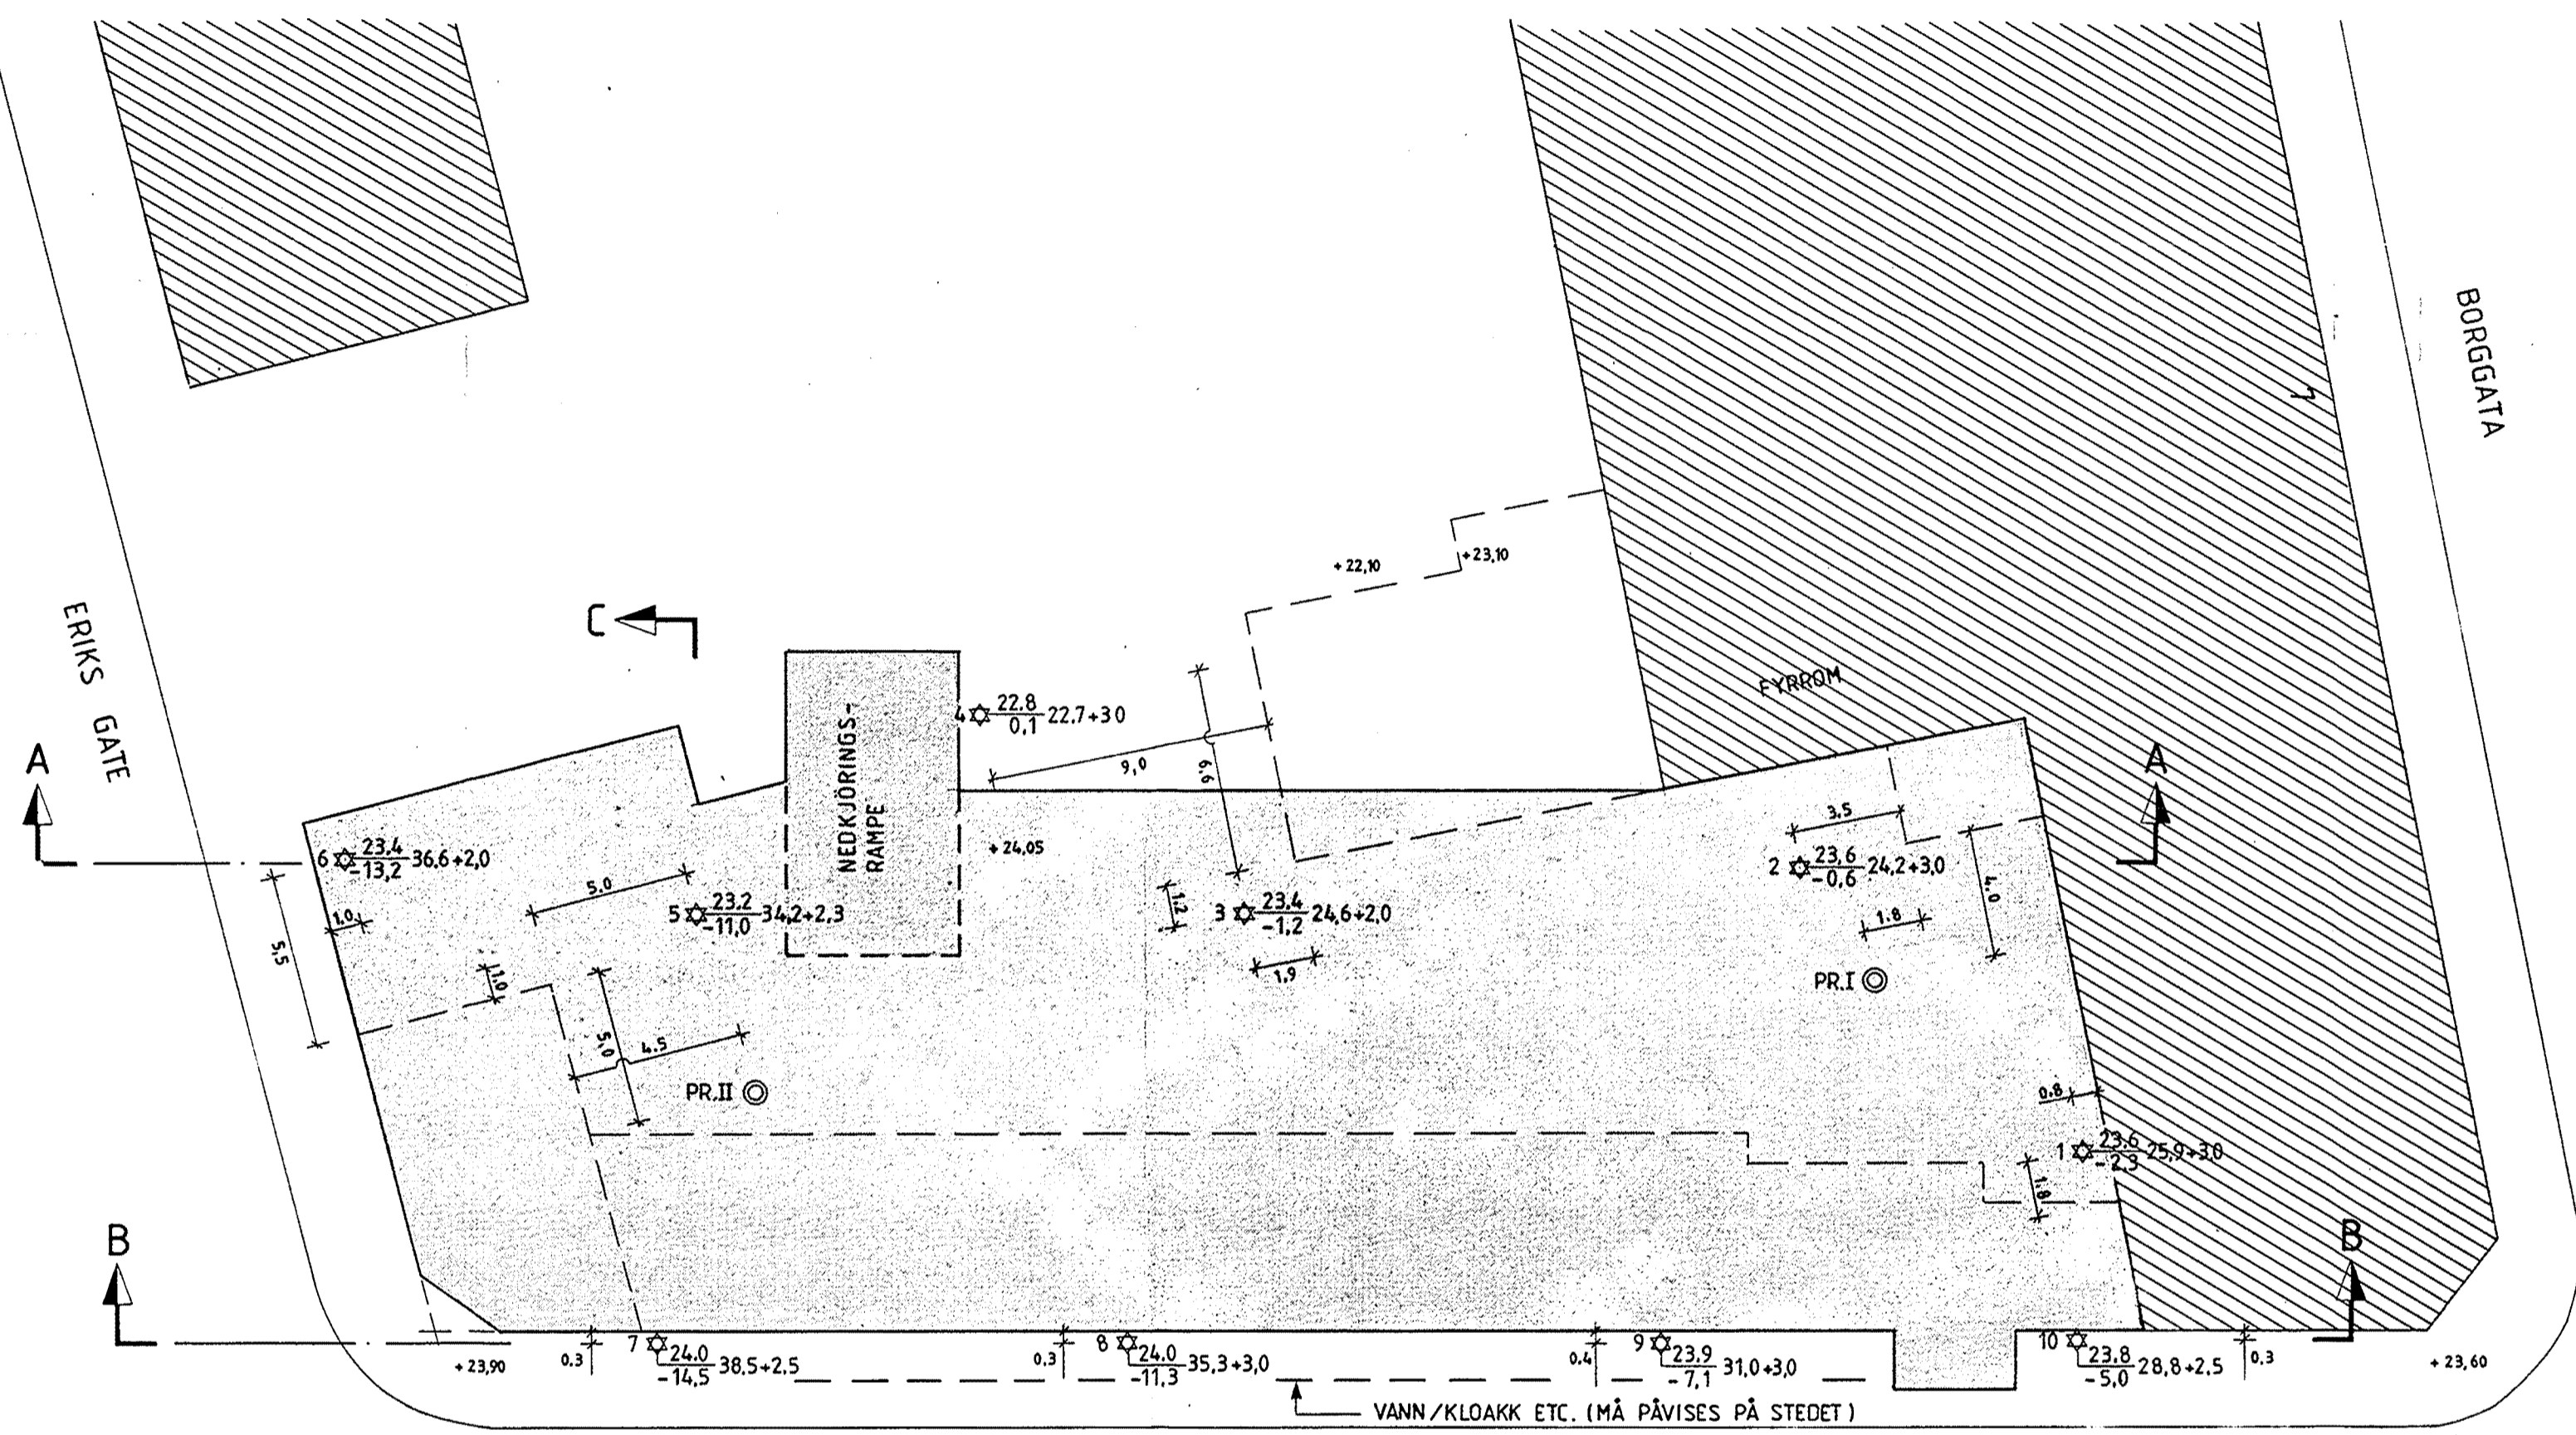

- DREIESONDERING ☆ FJELLKONTROLLBORING ⊙ PRØVESERIE + VINGEBORING
- ENKEL SONDERING ⊕ KJERNEBORING □ PRØVEGROP ⊖ PORETRYKKMÅLING
- ▼ RAMSONDERING ⚡ TRYKKDREIESONDERING ▽ TRYKKSONDERING

BORHULL NR. TERRENG (BUNN) KOTE BORET DYBDE + (BORET I FJELL)
ANTATT FJELLKOTE

BORBOK NR. 7658 LAB. BOK NR. 1279

KARTGRUNNLAG:
 UTGANGSPUNKT FOR NIVELLEMENT: F.M. 214 H = 24,169

BORPLAN			
A/S PELLERIN			
BORGGT. 7			
REV.	SIGN.	DATO	
TEGNET E N			
KONTR. S. Førve			
MÅL 1: 200	NOTEBY	SAK. NR.	TEGN. NR.
DATO 21.4.83	NORSK TEKNISK BYGGEKONTROLL A.S	24426	1
		REV.	